
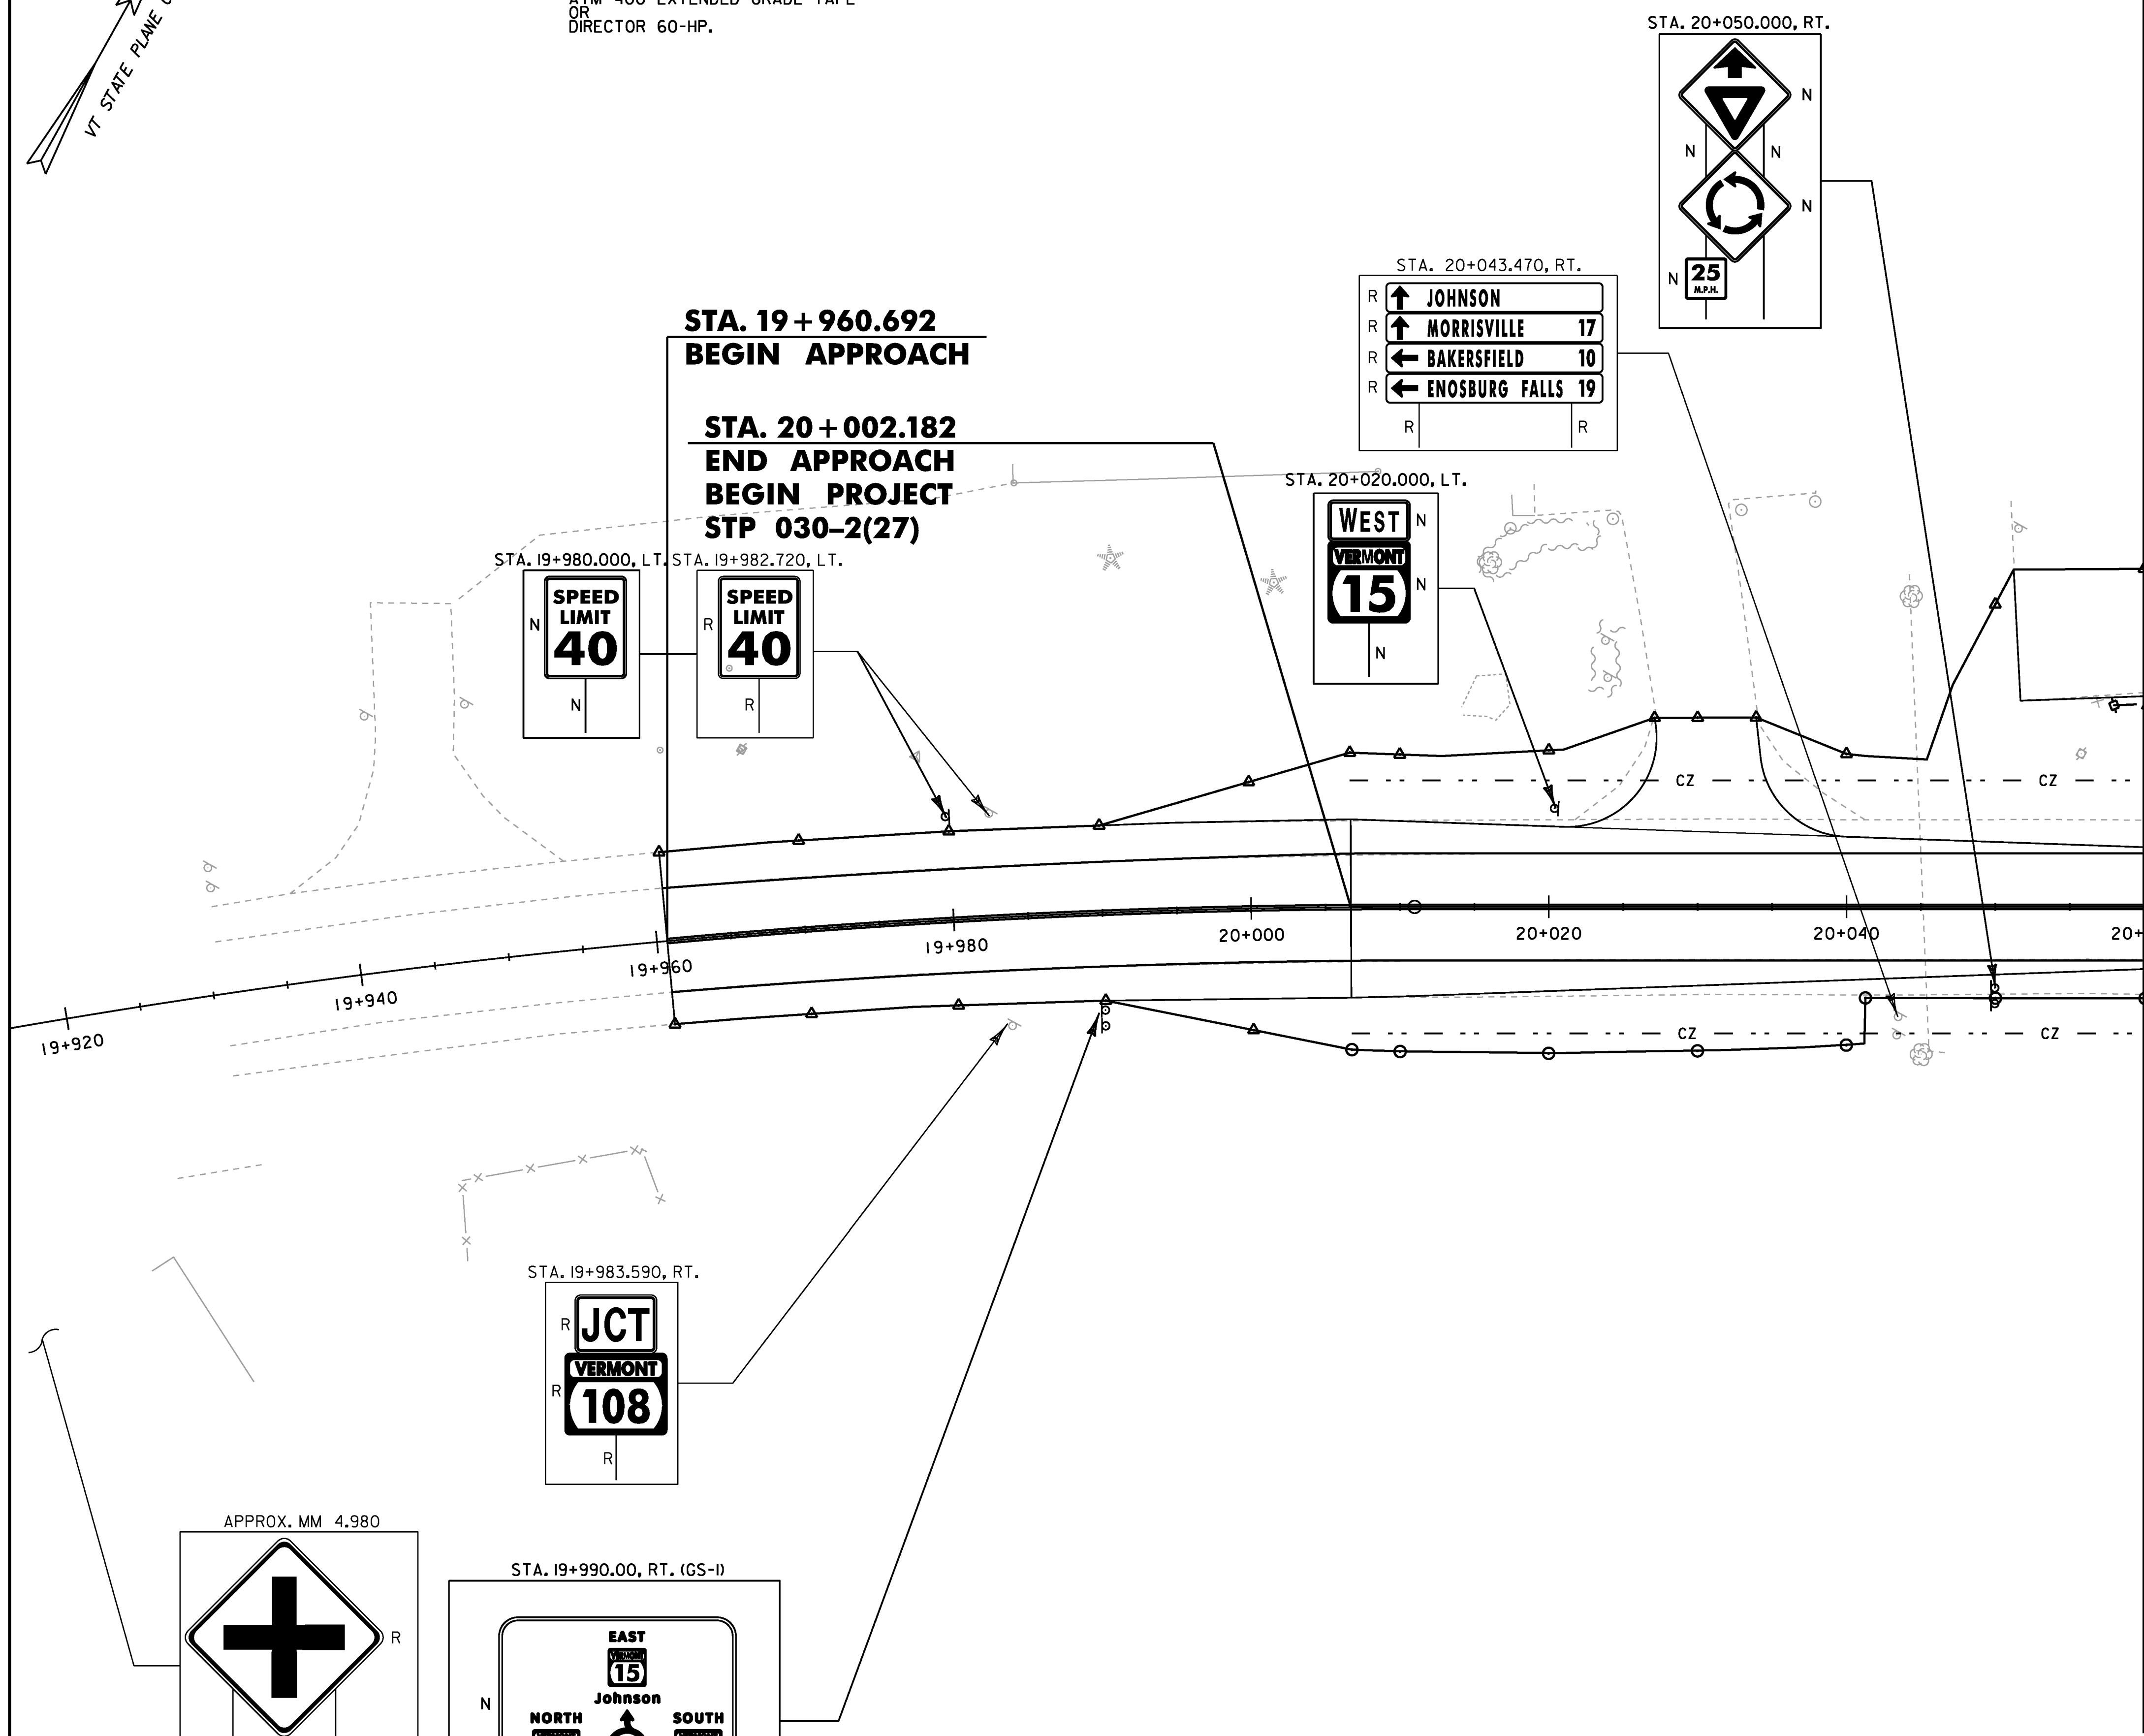


675.50-REMOVING SIGNS
AS SHOWN - 8



646.407-DURABLE 100 MM WHITE LINE,
RECESSED TYPE I TAPE
STA. 19+960.692 - STA. 20+060.000, LT.
STA. 19+960.692 - STA. 20+060.000, RT.

646.417-DURABLE 100 MM YELLOW LINE,
RECESSED TYPE I TAPE
STA. 19+960.692 - STA. 20+060.000, CL (DOUBLE)


NOTE: TYPE I TAPE SHALL BE
STAMARK HIGH PERFORMANCE TAPE SERIES 3801
OR
ATM 400 EXTENDED GRADE TAPE
OR
DIRECTOR 60-HP.

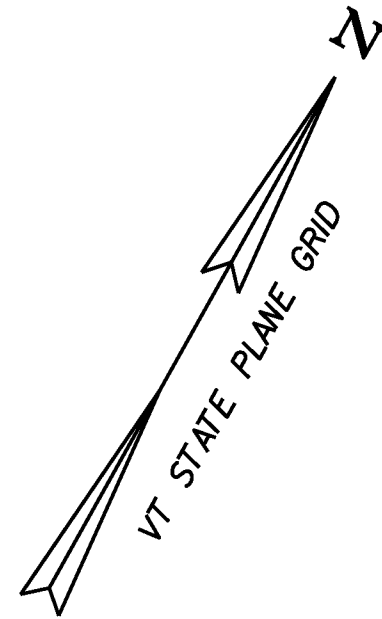

MATCHLINE - STA. 20+060 - SEE SIGNING & PAVEMENT MARKING PLAN 2

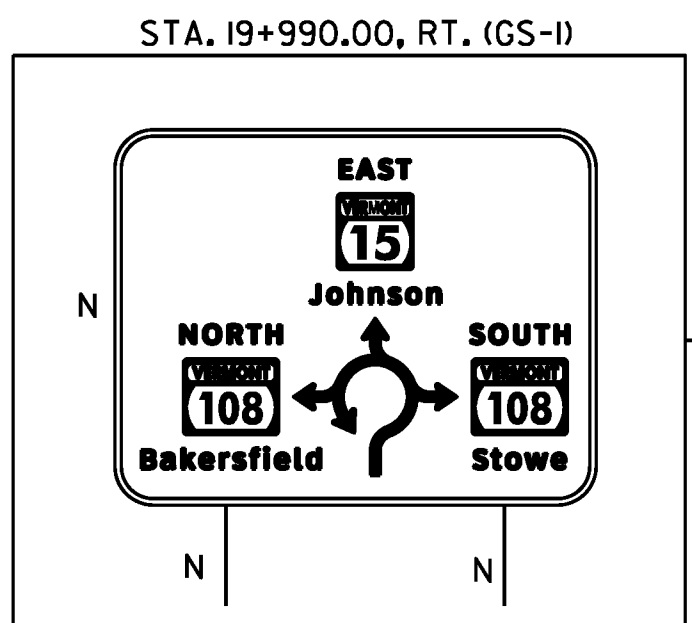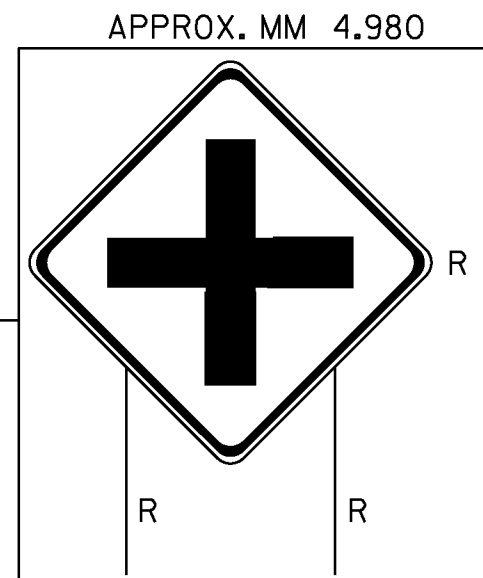

LEGEND
R = REMOVE
N = NEW

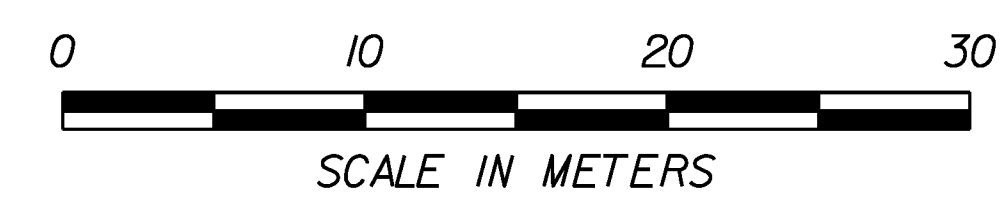

PROJECT NAME: CAMBRIDGE	PLOT DATE: 13-JUN-2012
PROJECT NUMBER: STP 030-2(27)	DRAWN BY: MBL
FILE NAME: t78f163bdr.dgn	CHECKED BY: JAD
DESIGNED BY: MBL	SHEET 62 OF 214
SIGNING & PAVEMENT MARKING PLAN 1	