

646.407-DURABLE 100 MM. WHITE LINE,
RECESSED TYPE I TAPE
STA. 20+200.000 - STA. 20+303.192, LT.
STA. 20+200.000 - STA. 20+303.192, RT.

646.417-DURABLE 100 MM. YELLOW LINE,
RECESSED TYPE I TAPE
STA. 20+200.000 - STA. 20+303.192, CL (DOUBLE)








STA. 20 + 261.702
END PROJECT
STP 030-2(27)
BEGIN APPROACH




NOTE: TYPE I TAPE SHALL BE
STAMARK HIGH PERFORMANCE TAPE SERIES 380I
OR
ATM 400 EXTENDED GRADE TAPE
OR
DIRECTOR 60-HP.

675.50-REMOVING SIGNS
AS SHOWN - 14


MATCHLINE - STA. 20+200 - SEE SIGNING & PAVEMENT MARKING PLAN 2

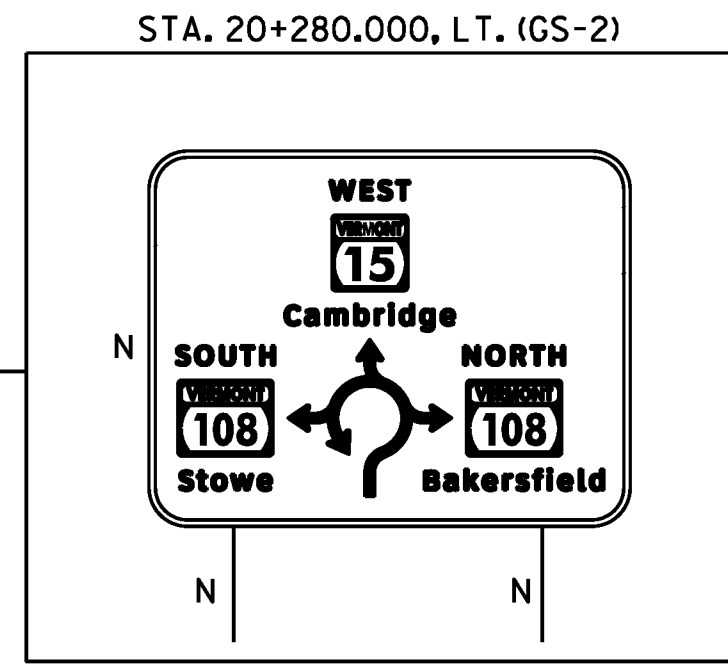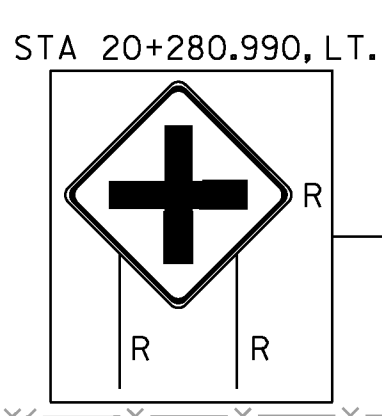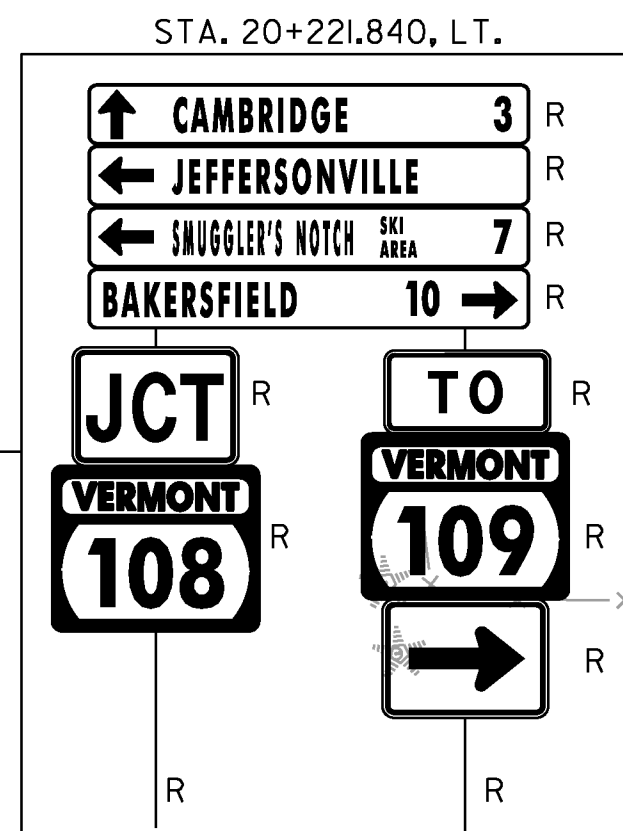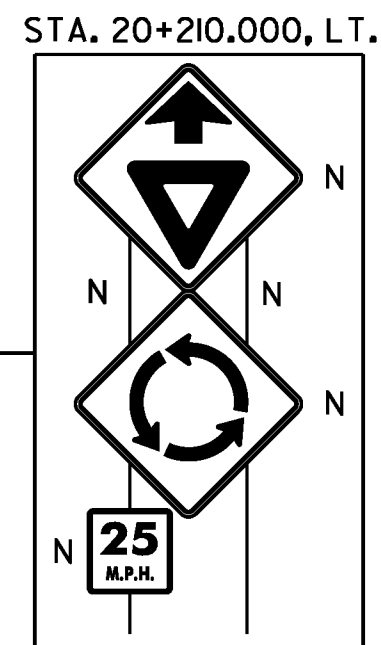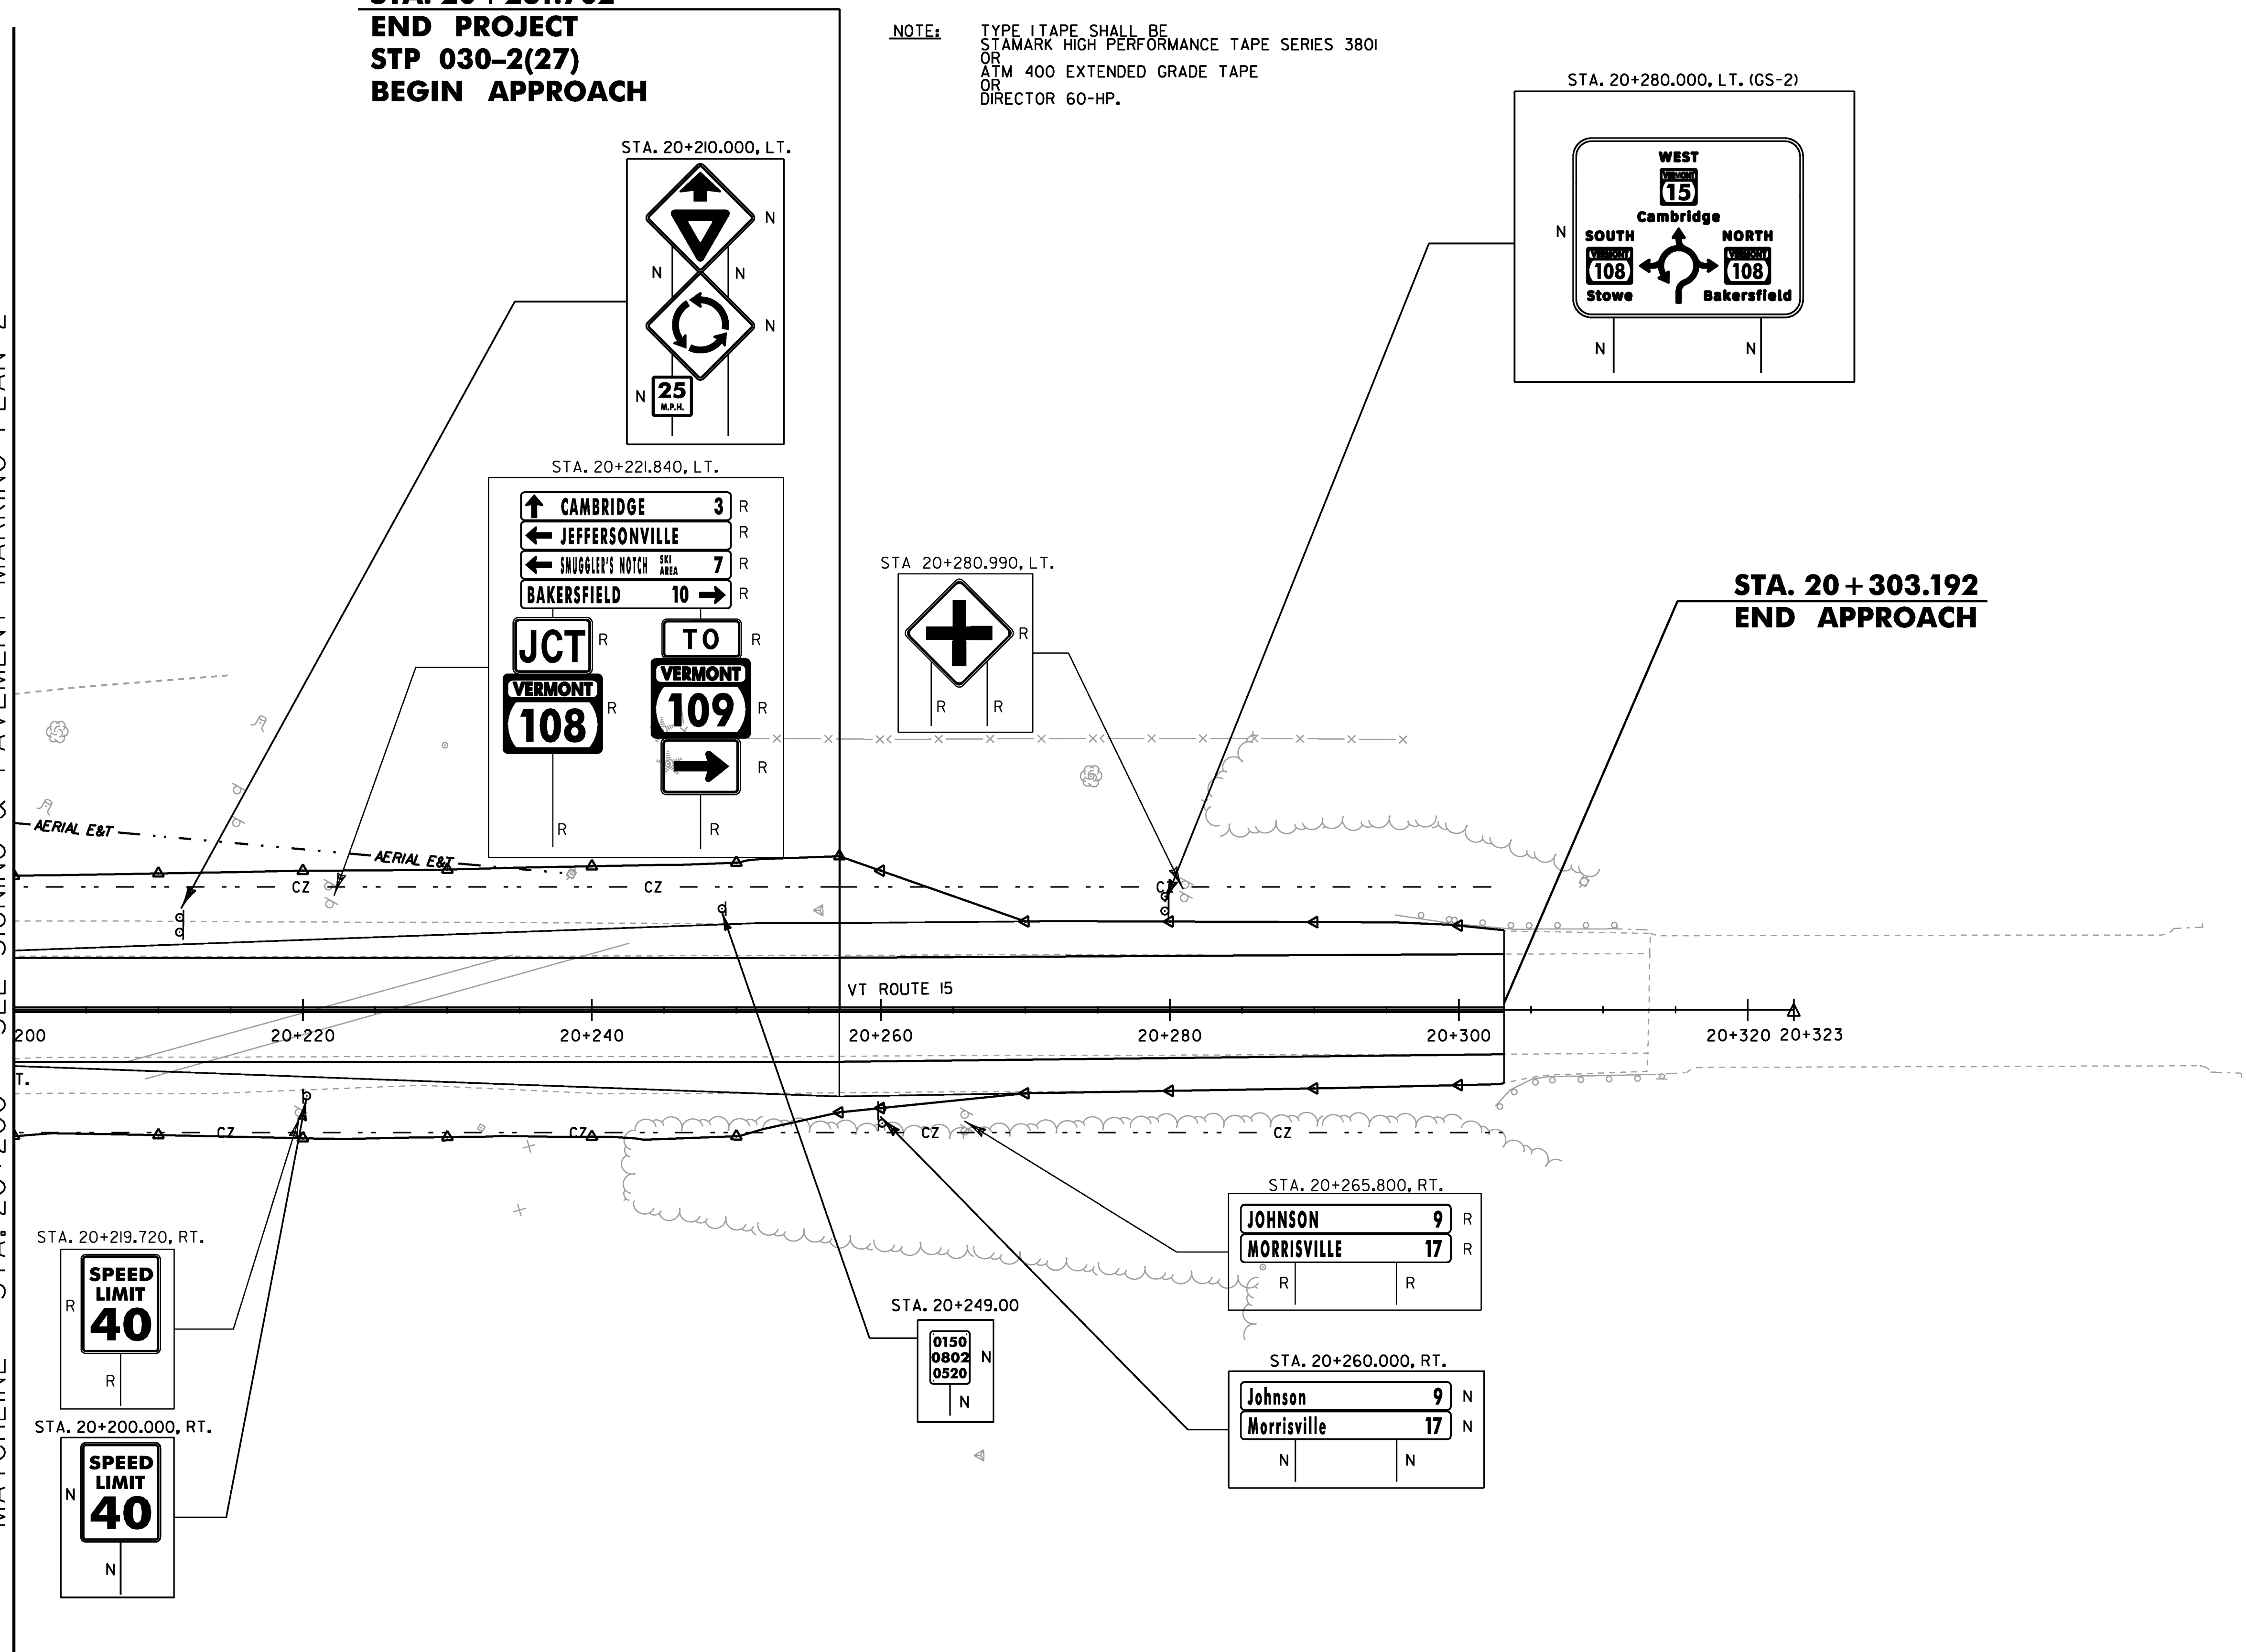

STA. 20 + 303.192
END APPROACH

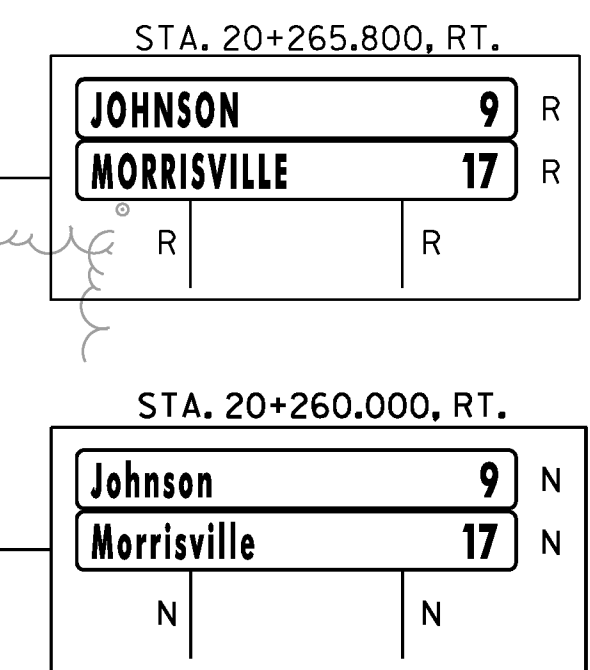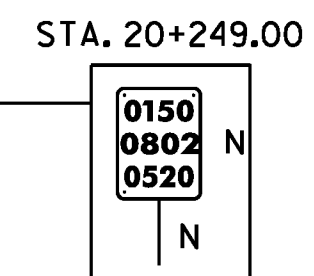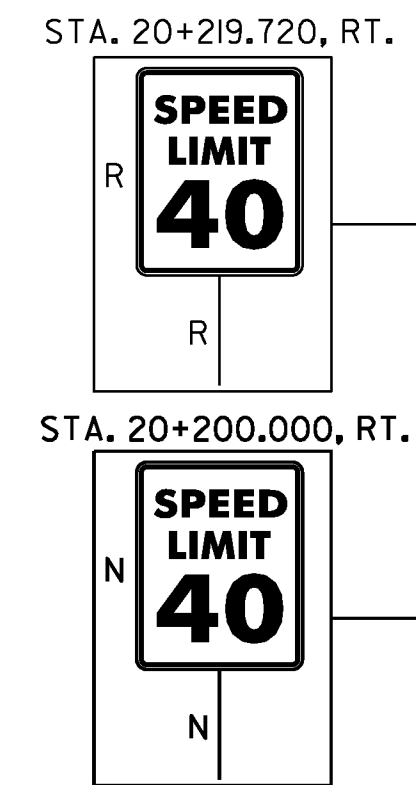

LEGEND
R = REMOVE
N = NEW

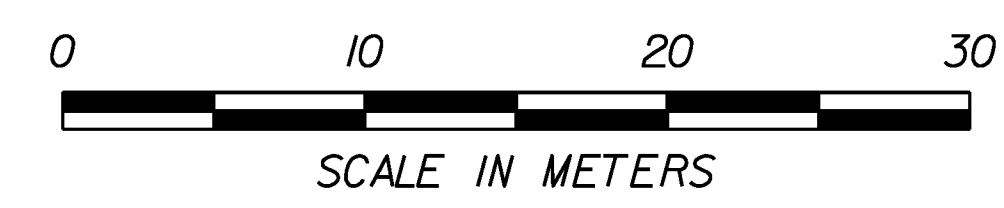

PROJECT NAME: CAMBRIDGE	PLOT DATE: 13-JUN-2012
PROJECT NUMBER: STP 030-2(27)	DRAWN BY: MBL
FILE NAME: +78f163bdr.dgn	CHECKED BY: JAD
DESIGNED BY: MBL	SHEET 64 OF 214
SIGNING & PAVEMENT MARKING PLAN 3	