


DURABLE 100 MM WHITE LINE, RECESSED TYPE I TAPE
 STA 10+082.794 - STA 10+210 FAR RT
 STA 10+082.794 - STA 10+210 FAR LT

DURABLE 100 MM YELLOW LINE, RECESSED TYPE I TAPE
 STA 10+082.794 - STA 10+210 CL (DOUBLE)

NOTE: TYPE I TAPE SHALL BE STAMARK HIGH PERFORMANCE TAPE SERIES 3801 OR ATM 400 EXTENDED GRADE TAPE OR DIRECTOR 60-HP.

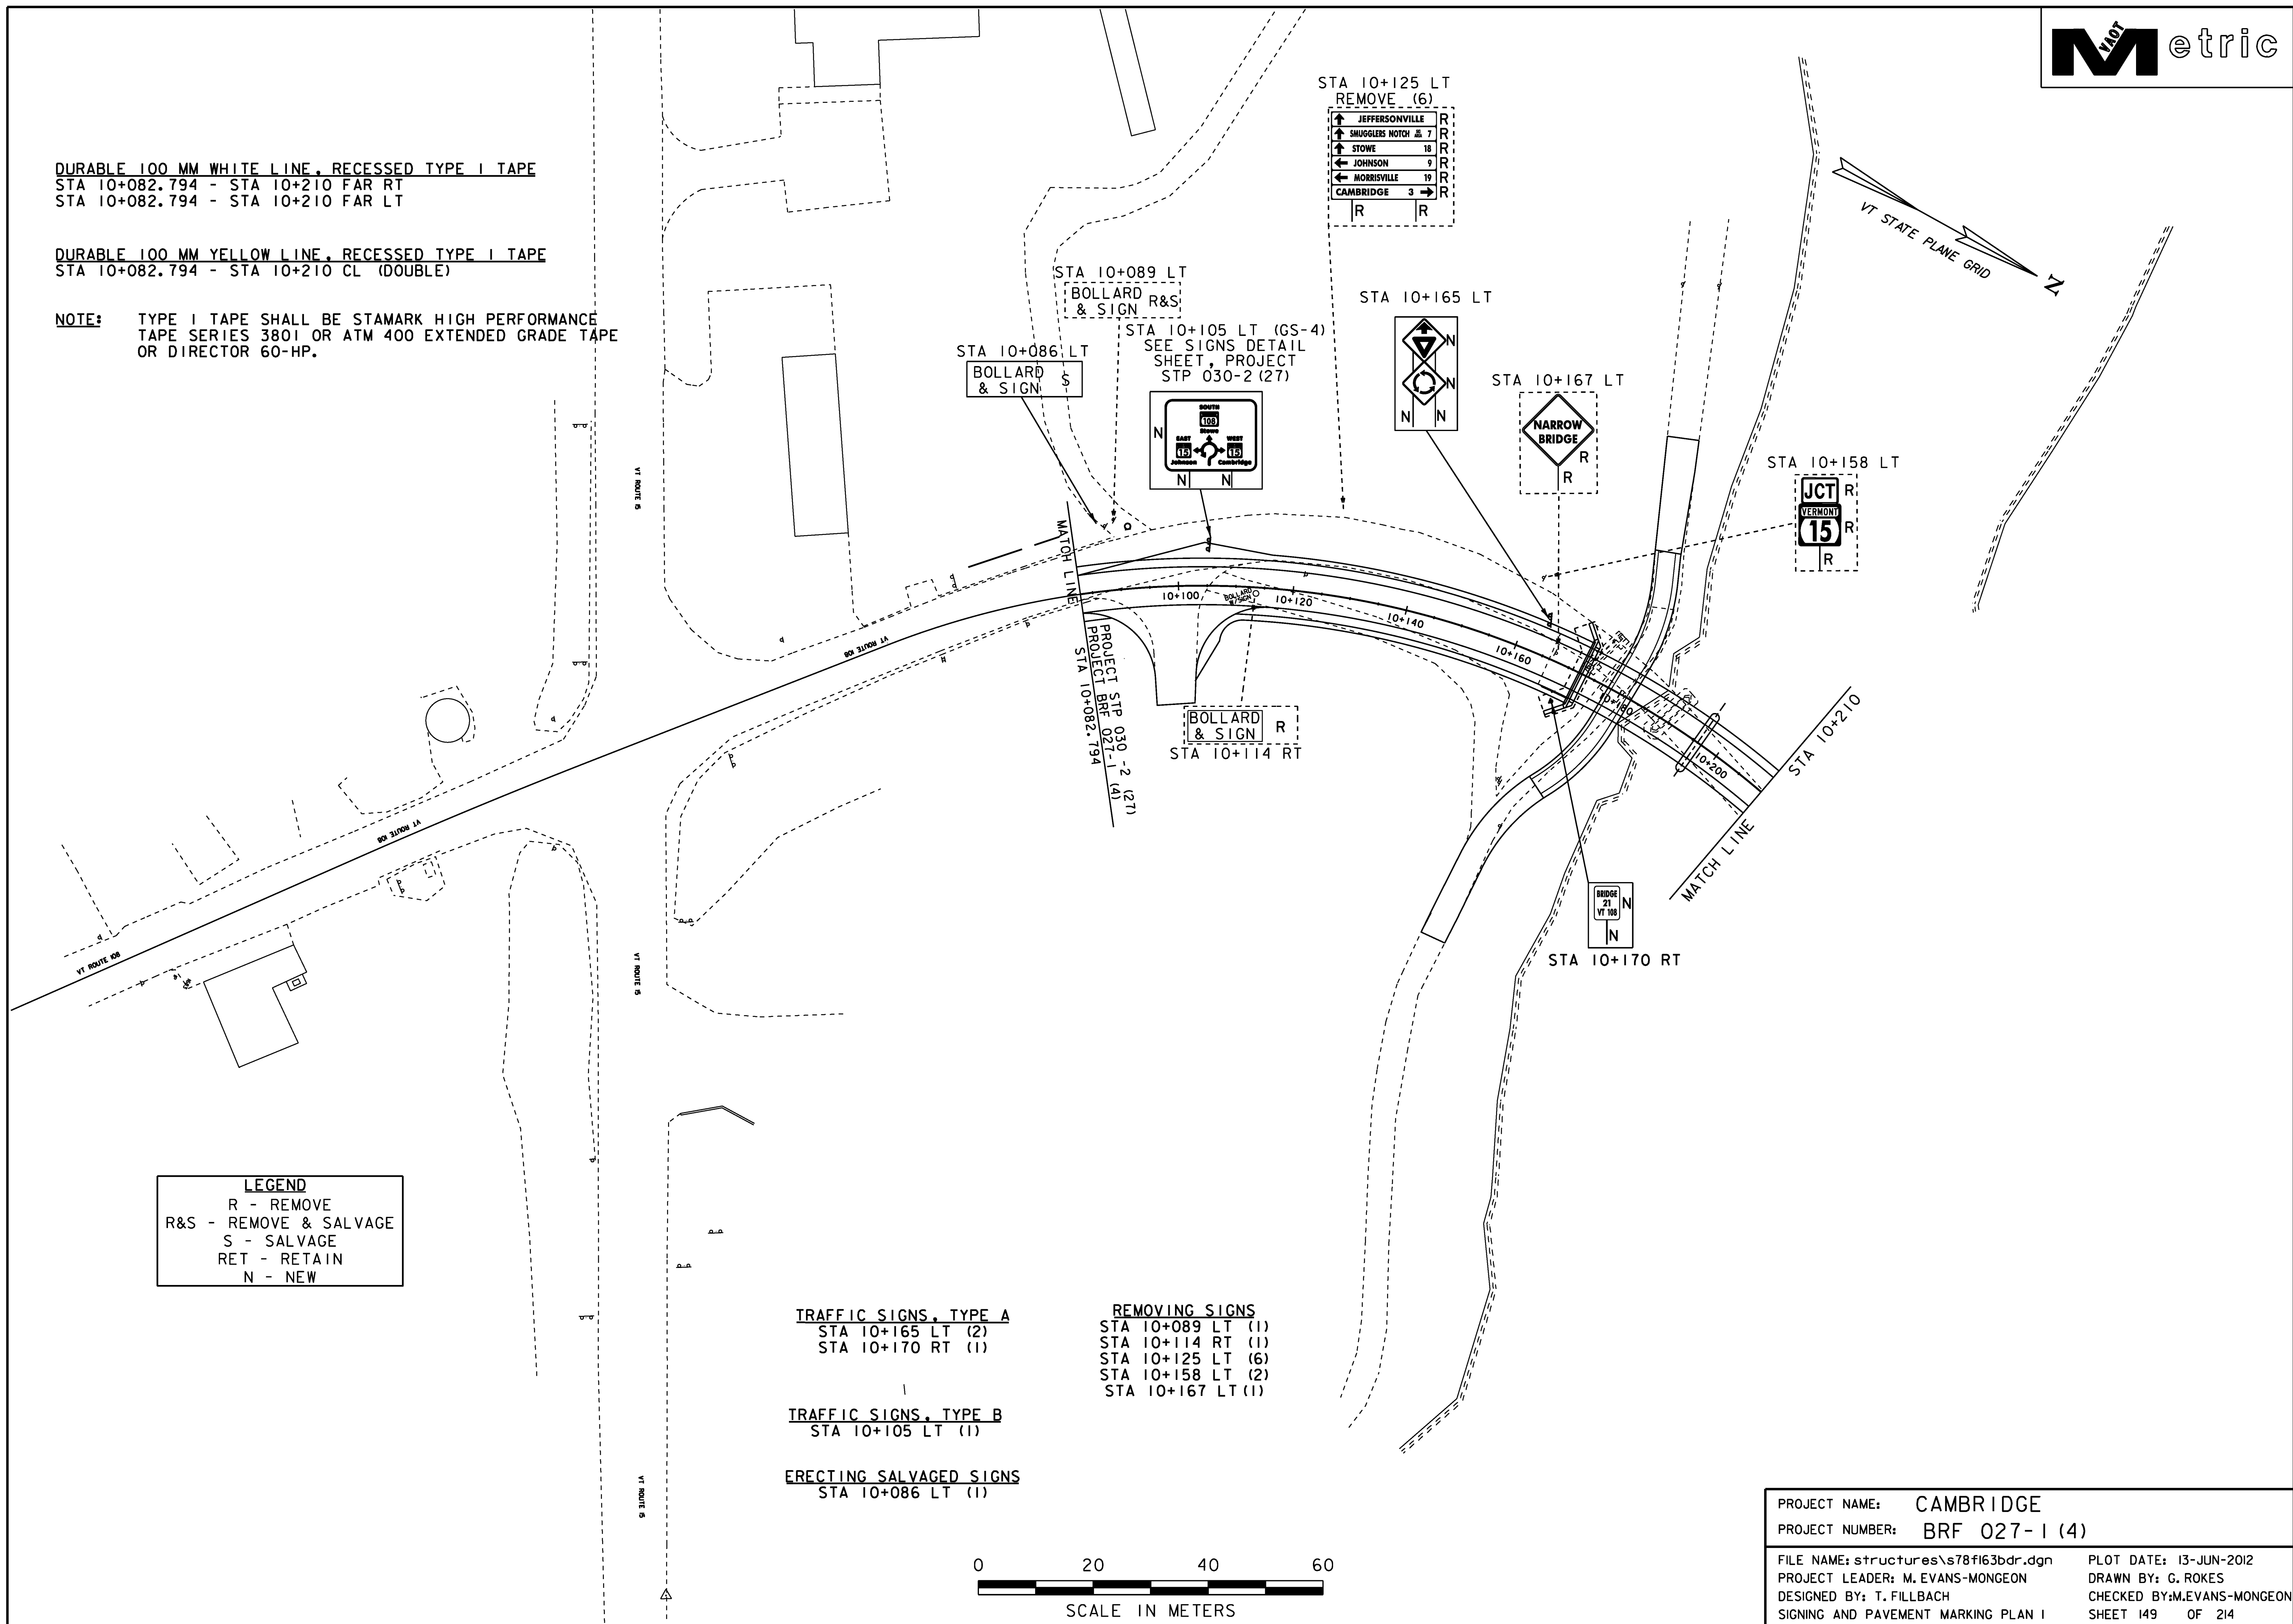

JEFFERSONVILLE	R
SMUGGLERS NOTCH	7
STOWE	18
JOHNSON	9
MORRISVILLE	19
CAMBRIDGE	3
	R

LEGEND	
R	- REMOVE
R&S	- REMOVE & SALVAGE
S	- SALVAGE
RET	- RETAIN
N	- NEW

TRAFFIC SIGNS, TYPE A
 STA 10+165 LT (2)
 STA 10+170 RT (1)

TRAFFIC SIGNS, TYPE B
 STA 10+105 LT (1)

ERECTING SALVAGED SIGNS
 STA 10+086 LT (1)

REMOVING SIGNS
 STA 10+089 LT (1)
 STA 10+114 RT (1)
 STA 10+125 LT (6)
 STA 10+158 LT (2)
 STA 10+167 LT (1)



PROJECT NAME:	CAMBRIDGE
PROJECT NUMBER:	BRF 027-1 (4)
FILE NAME:	structures\s78f163bdr.dgn
PROJECT LEADER:	M. EVANS-MONGEON
DESIGNED BY:	T. FILLBACH
SIGNING AND PAVEMENT MARKING PLAN I	
PLOT DATE:	13-JUN-2012
DRAWN BY:	G. ROKES
CHECKED BY:	M. EVANS-MONGEON
SHEET	149 OF 214