

DURABLE 100 MM WHITE LINE, RECESSED TYPE I TAPE
 STA 10+210 - STA 10+495 LT & RT

DURABLE 100 MM YELLOW LINE, RECESSED TYPE I TAPE
 STA 10+210 - STA 10+495 CL (DOUBLE)

NOTE: TYPE I TAPE SHALL BE STAMARK HIGH PERFORMANCE TAPE SERIES 3801 OR ATM 400 EXTENDED GRADE TAPE OR DIRECTOR 60-HP.

TRAFFIC SIGNS, TYPE A



- STA 10+252 LT (1)
- STA 10+350 LT (2)
- STA 10+350 RT (1)

REMOVING SIGNS


- STA 10+252 LT (1)
- STA 10+313 RT (2)
- STA 10+285 LT (2)
- STA 10+274 RT (1)
- STA 10+300 RT (1)
- STA 10+330 LT (1)
- STA 10+367 LT (2)
- STA 10+444 LT (2)
- STA 10+478 LT (1)

ERECTING SALVAGED SIGNS

- STA 10+285 LT (2)
- STA 10+330 LT (1)
- STA 10+480 RT (1)

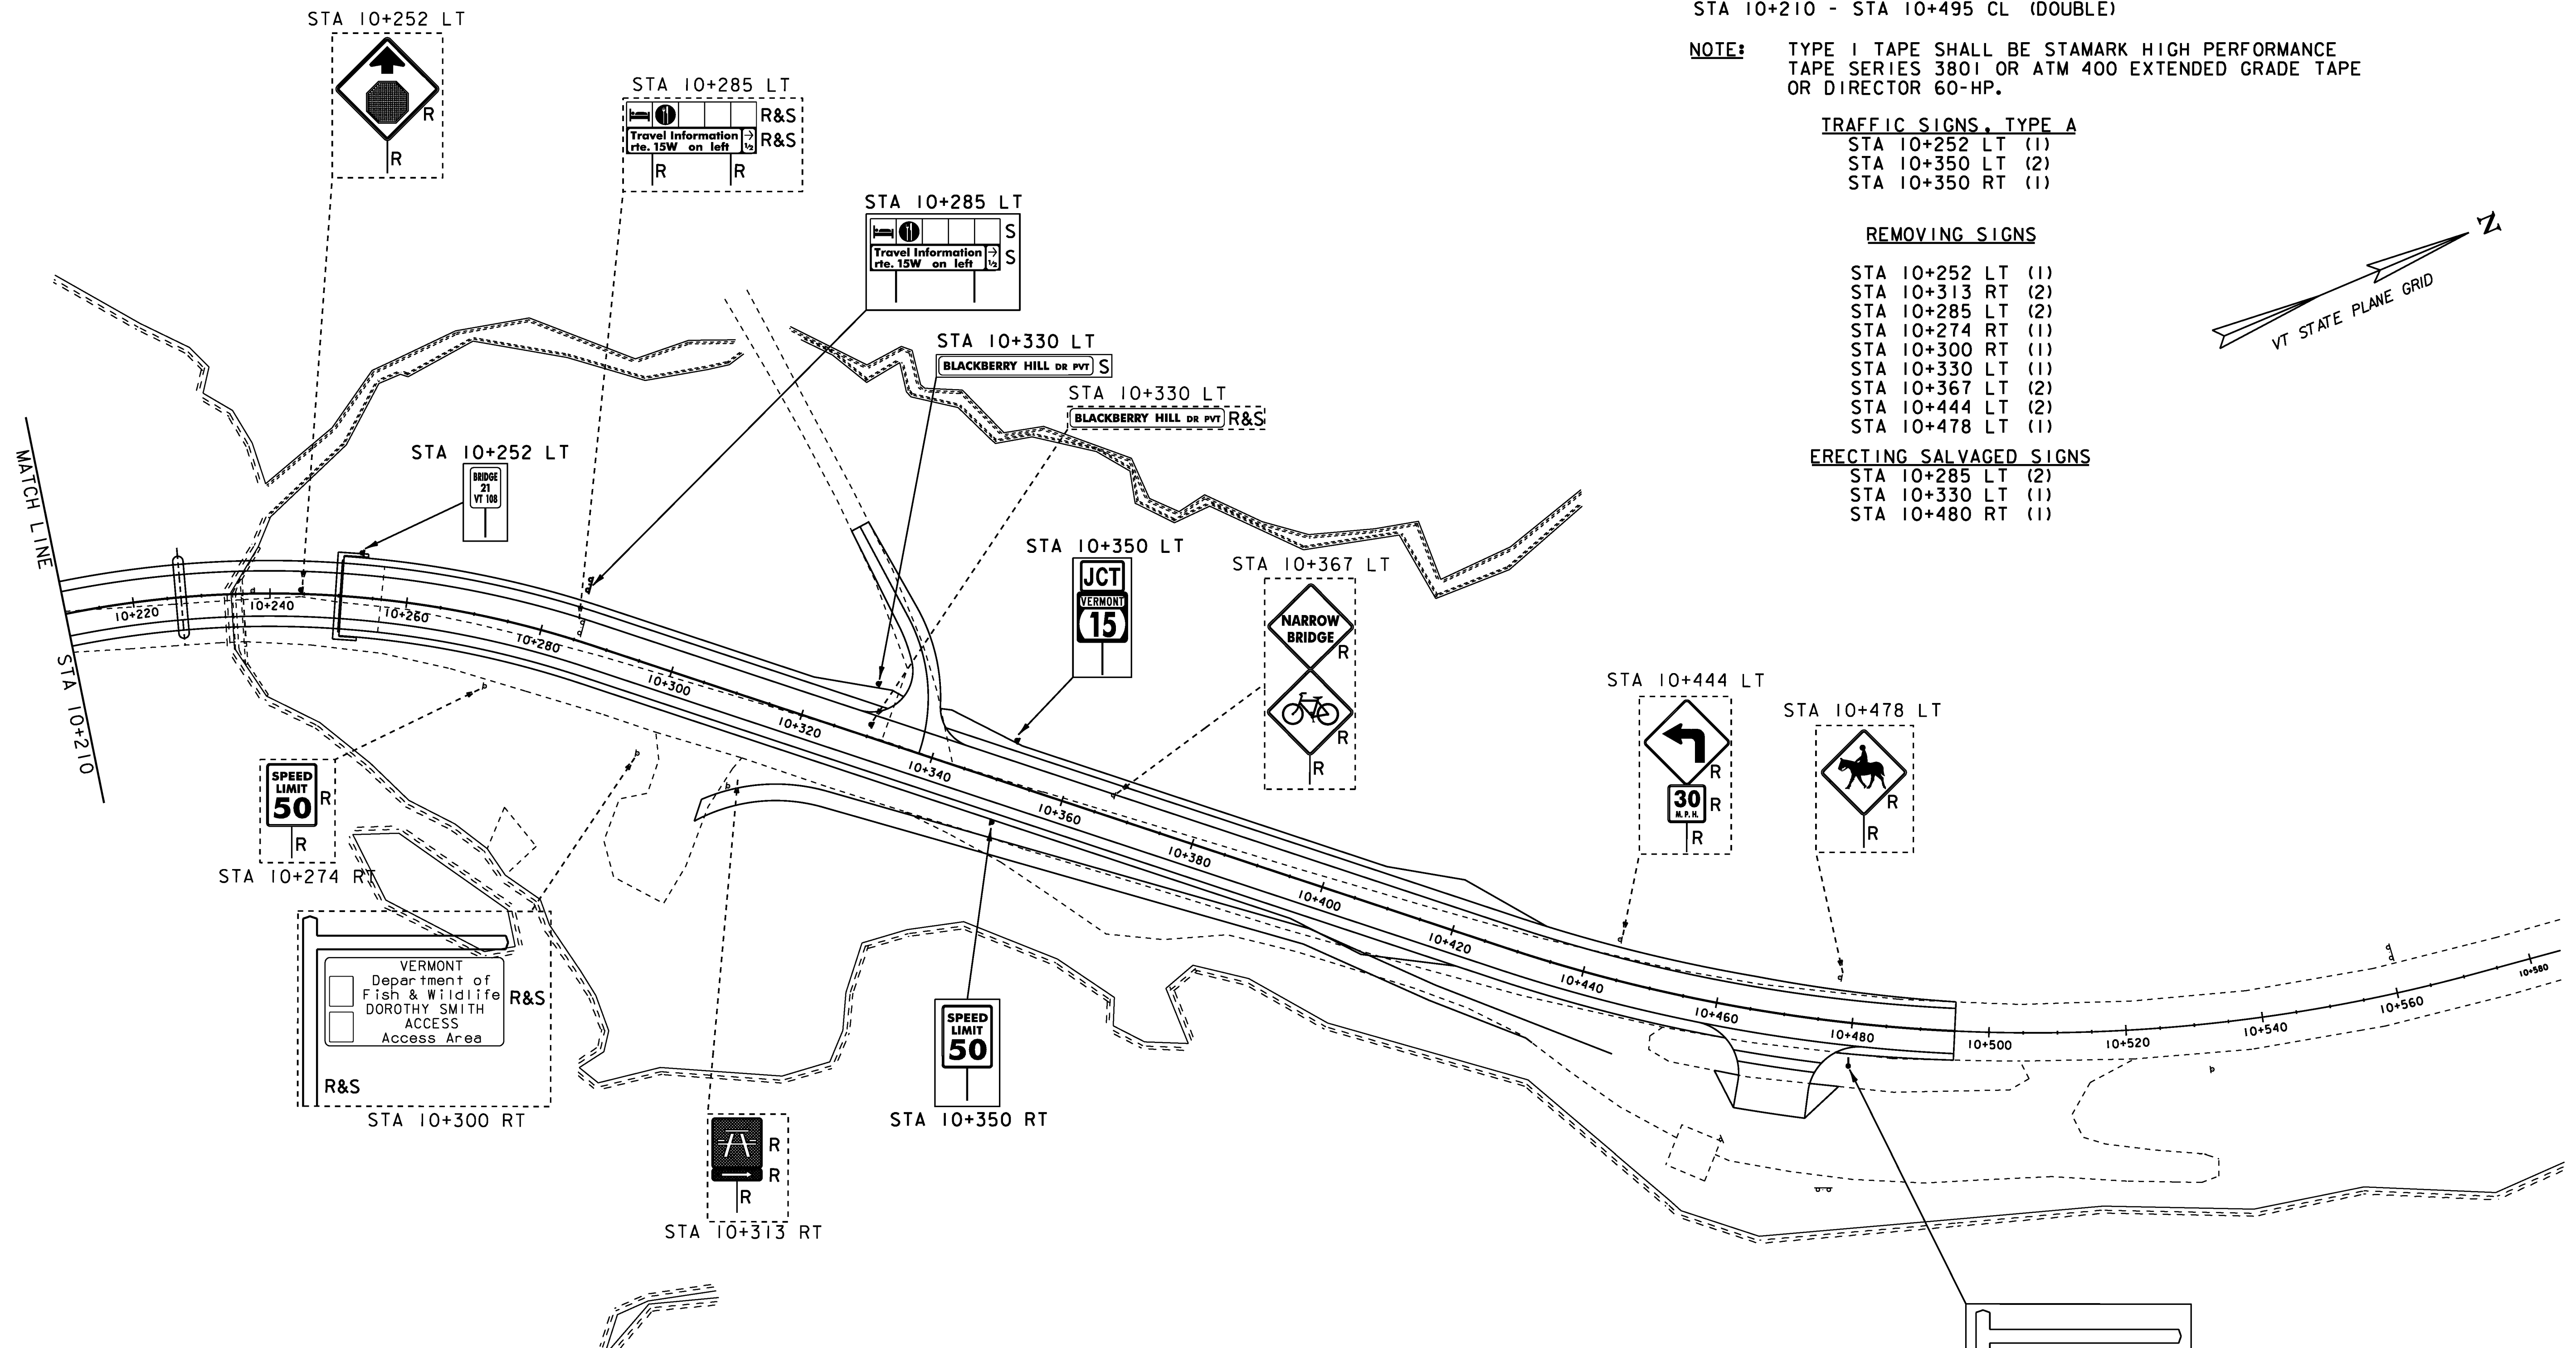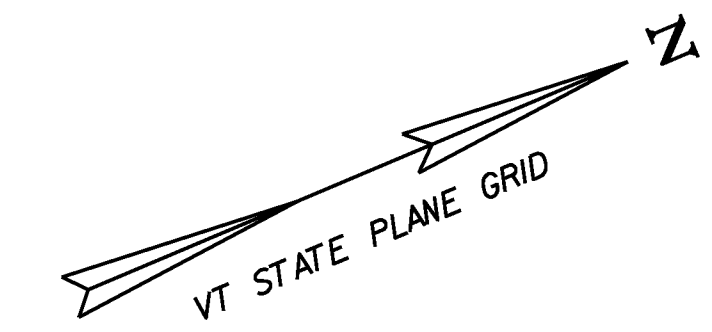

LEGEND
 R - REMOVE
 R&S - REMOVE & SALVAGE
 S - SALVAGE
 RET - RETAIN
 N - NEW

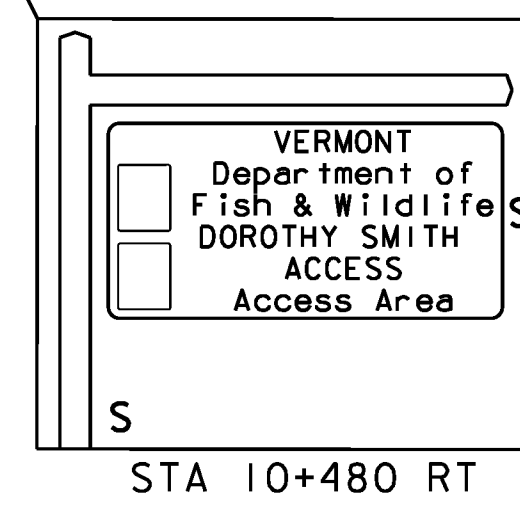

PROJECT NAME: CAMBRIDGE	PLOT DATE: 13-JUN-2012
PROJECT NUMBER: BRF 027-1 (4)	DRAWN BY: G. ROKES
FILE NAME: structures\578f163bdr.dgn	CHECKED BY: M. EVANS-MONGEON
DESIGNED BY: T. FILLBACH	SHEET 150 OF 214
SIGNING AND PAVEMENT MARKING PLAN 2	