




24 ~ GUSSET PL ~ mla
ABUT. & PIER - TOP

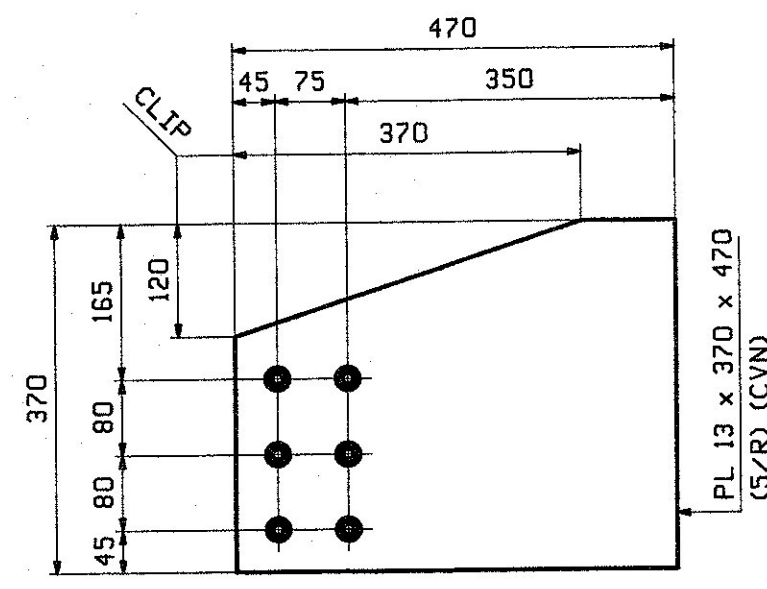


60 ~ GUSSET PL ~ mb
BOTTOM

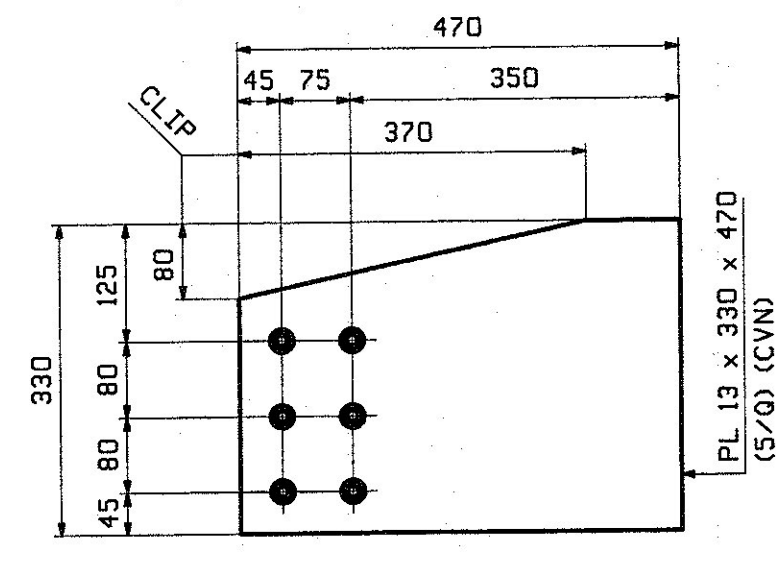

60 ~ GUSSET PL ~ mc
BOTTOM

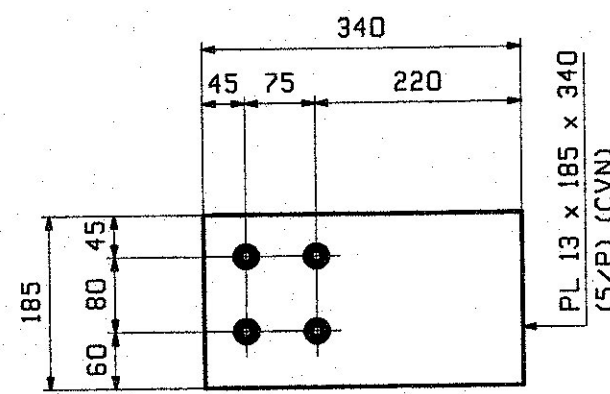


96 ~ GUSSET PL ~ md
INT. CF - TOP

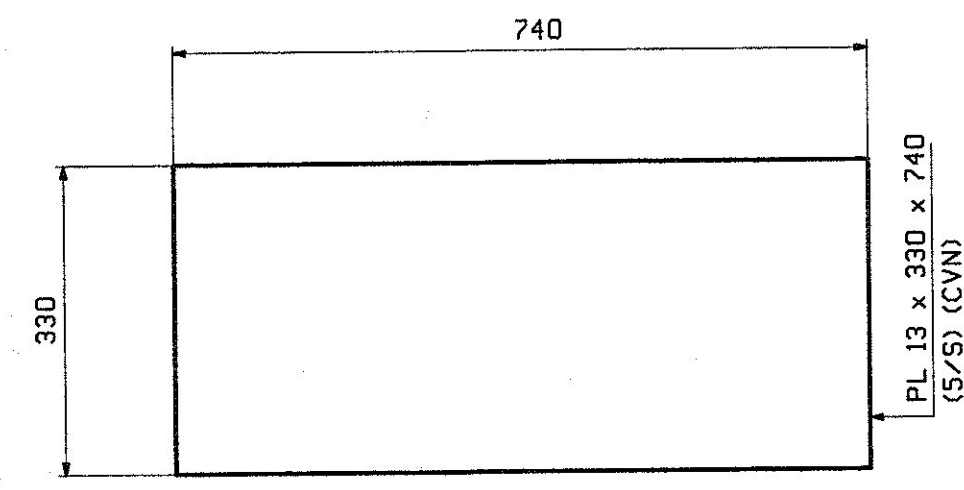

60 ~ GUSSET PL ~ mlf
CENTER

NOTES:
- FOR GENERAL NOTES SEE DRAWING GNI.
- CVN & T2 DENOTE CHARPY V-NOTCH TESTING REQUIRED.

REV.	DATE	REMARKS	DWN	CHK	APVL	SHOP
0						10/11/12
MATERIAL:		SURFACE PREP. & PAINT:		HOLES:		SHOP BOLTS:
M270M-345WT2		SEE GNI		5/16"		NONE
DESCRIPTION: CROSSFRAME STANDARDS						
CASCO BAY STEEL STRUCTURES, INC.						
1 WALLACE AVE.			PHONE (207) 780-6722			
SOUTH PORTLAND, ME 04106			FAX: (207) 780-6726			
STRUCTURE: VT ROUTE 108, BRIDGE #21			DRAWN: CRK		DATE: 10/09	
MAJOR COLLECTOR			CHKD: PCP		DATE: 10/16	
TOWN OF CAMBRIDGE						
COUNTY OF LAMOILLE, VERMONT						
LOCATION: CAMBRIDGE, VERMONT			JOB NO. 524		DMG NO. M1	
PROJ NO. BRP 027-1(4)			CUSTOMER: A. L. ST. ONGE CONTRACTING		REV. 1	

Drawn by: [Signature]
Checked by: [Signature]
Date: 10/11/12