
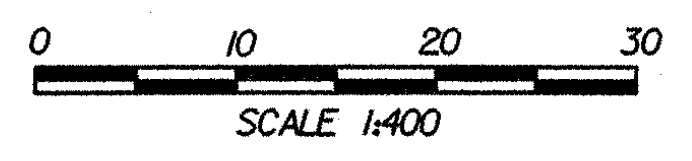


- NOTES:
- 1) SOME VARIATION FROM THE PROPOSED CONTOURS SHOWN ON THIS PLAN IS ACCEPTABLE. HOWEVER, THE GRADING MUST CONFORM TO THE CONCEPT AND ELEVATIONS PRESENTED HERE; MUST PROVIDE AN IRREGULARLY SHAPED AND SLOPED BASIN; AND WILL BE SUBJECT TO INSPECTION AND ACCEPTANCE BY THE VAOT.
 - 2) THIS CROSS CULVERT IS A MAJOR WATER SOURCE TO THE CONSTRUCTED WETLAND AND THE LOCATION SHALL NOT BE REVISED WITHOUT APPROVAL OF THE VAOT.

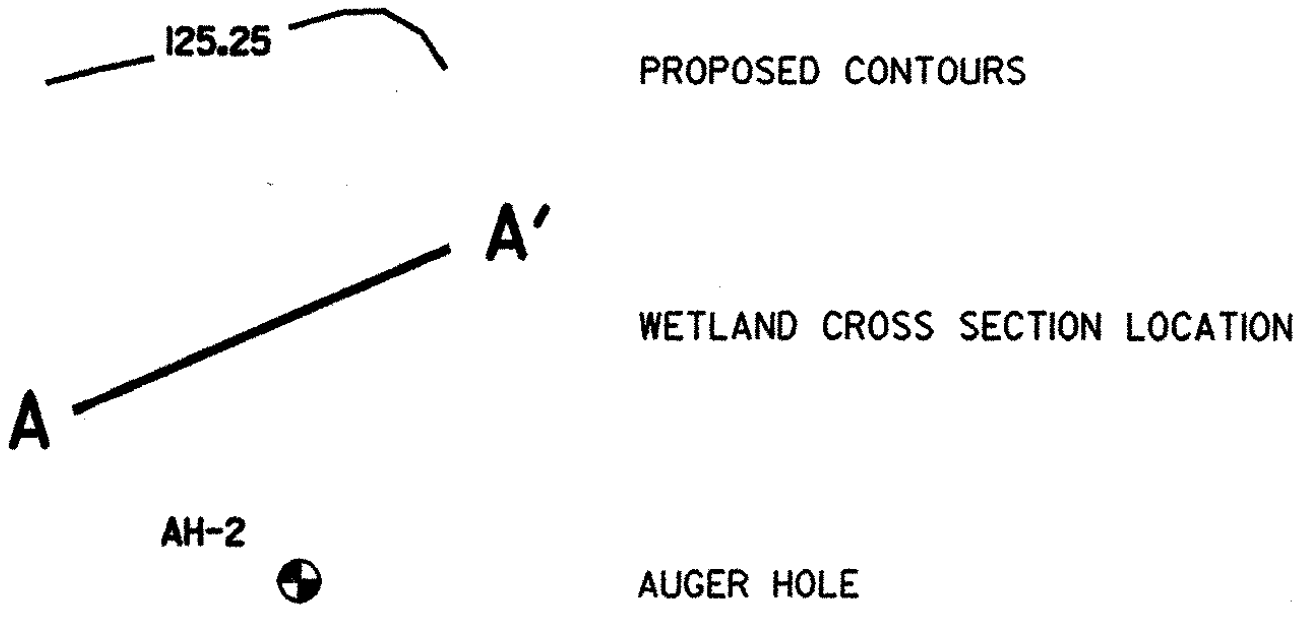

DATUM	
VERTICAL	NGVD 1929
HORIZONTAL	N/A

WETLAND MITIGATION PLAN GRADING PLAN	PROJECT:	BERKSHIRE	PROJECT NO.:	BRF-RS 0283 (7)
	DESIGN FILE NAME:	wetmitgr.dgn	PLOT DATE:	16-FEB-2000
	IPARM FILE NAME:	wetmitgr.i	SURVEY DATE:	
	SURVEYED BY:		DRAWN BY:	C. MABY
	SQUAD LEADER:		SHEET:	35 OF 140