


KINNEY,  
RAYMOND G. & VIRGINIA G.

KINNEY,  
RAYMOND G. & VIRGINIA G.



TOWN OF ENOSBURG  
TOWN OF BERKSHIRE

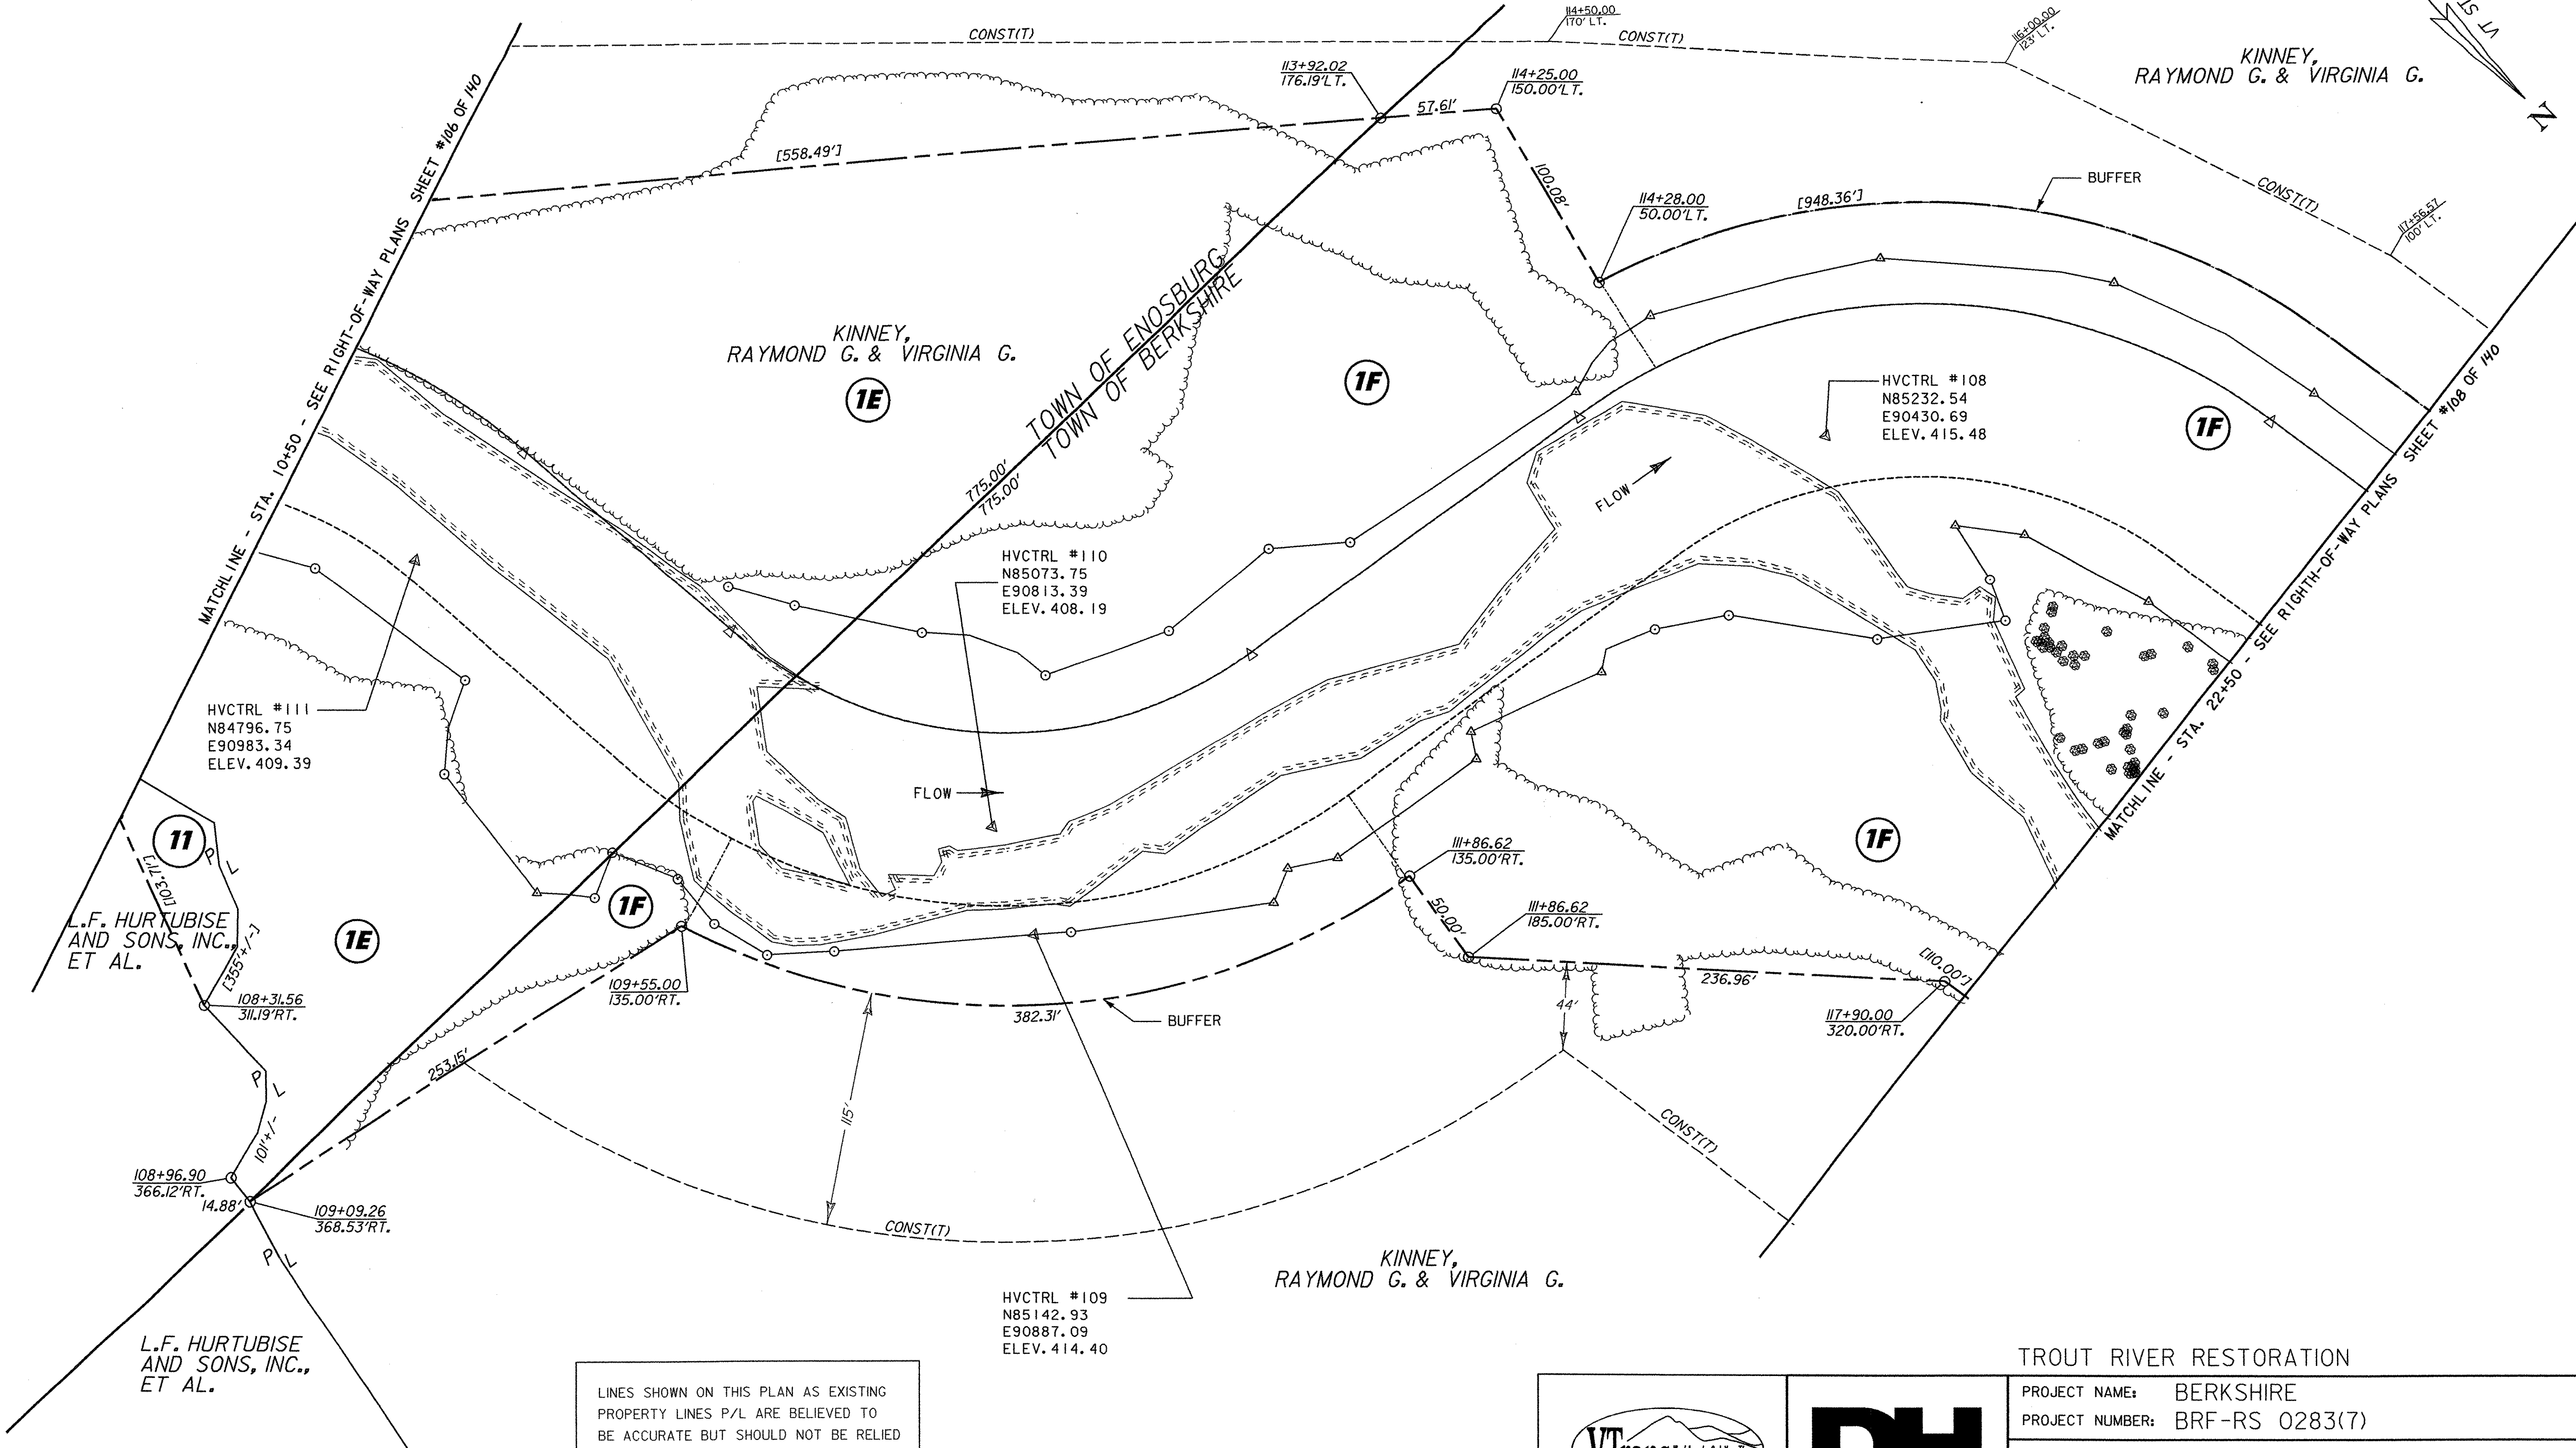

L.F. HURTUBISE  
AND SONS, INC.,  
ET AL.

L.F. HURTUBISE  
AND SONS, INC.,  
ET AL.

LINES SHOWN ON THIS PLAN AS EXISTING  
PROPERTY LINES P/L ARE BELIEVED TO  
BE ACCURATE BUT SHOULD NOT BE RELIED  
UPON FOR PURPOSES UNRELATED TO THE  
STATE OF VERMONT'S ACQUISITION OF LAND  
AND RIGHTS FOR THIS PROJECT.

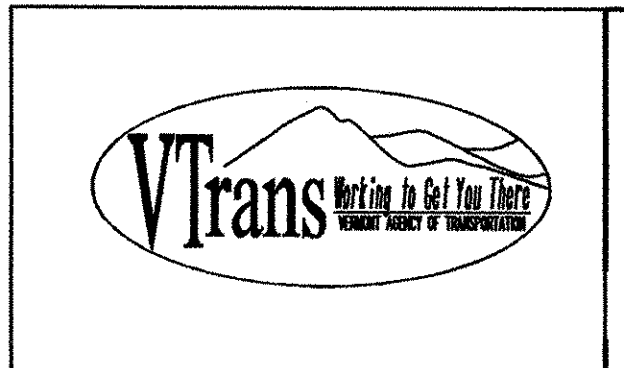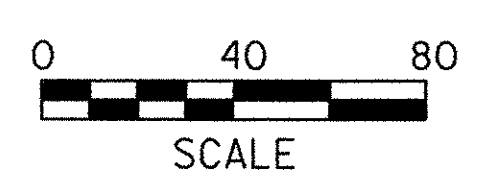

**TROUT RIVER RESTORATION**

PROJECT NAME: BERKSHIRE  
PROJECT NUMBER: BRF-RS 0283(7)

FILE NAME: M:\78-F184\rightofway\ROW02.I PLOT DATE: 16-DEC-2002  
PROJECT LEADER: DRAWN BY: EGP  
DESIGNED BY: CHECKED BY:  
**RIGHT-OF-WAY PLANS** SHEET 107 OF 140

D:\Highway\Drawings\BRF-RS-0283(7)-107.dwg 16-DEC-2002 07:43:21 AM