


KINNEY,  
RAYMOND G. & VIRGINIA G.

KINNEY,  
RAYMOND G. & VIRGINIA G.

KINNEY,  
RAYMOND G. & VIRGINIA G.


KINNEY,  
RAYMOND G. & VIRGINIA G.

LINES SHOWN ON THIS PLAN AS EXISTING PROPERTY LINES P/L ARE BELIEVED TO BE ACCURATE BUT SHOULD NOT BE RELIED UPON FOR PURPOSES UNRELATED TO THE STATE OF VERMONT'S ACQUISITION OF LAND AND RIGHTS FOR THIS PROJECT.

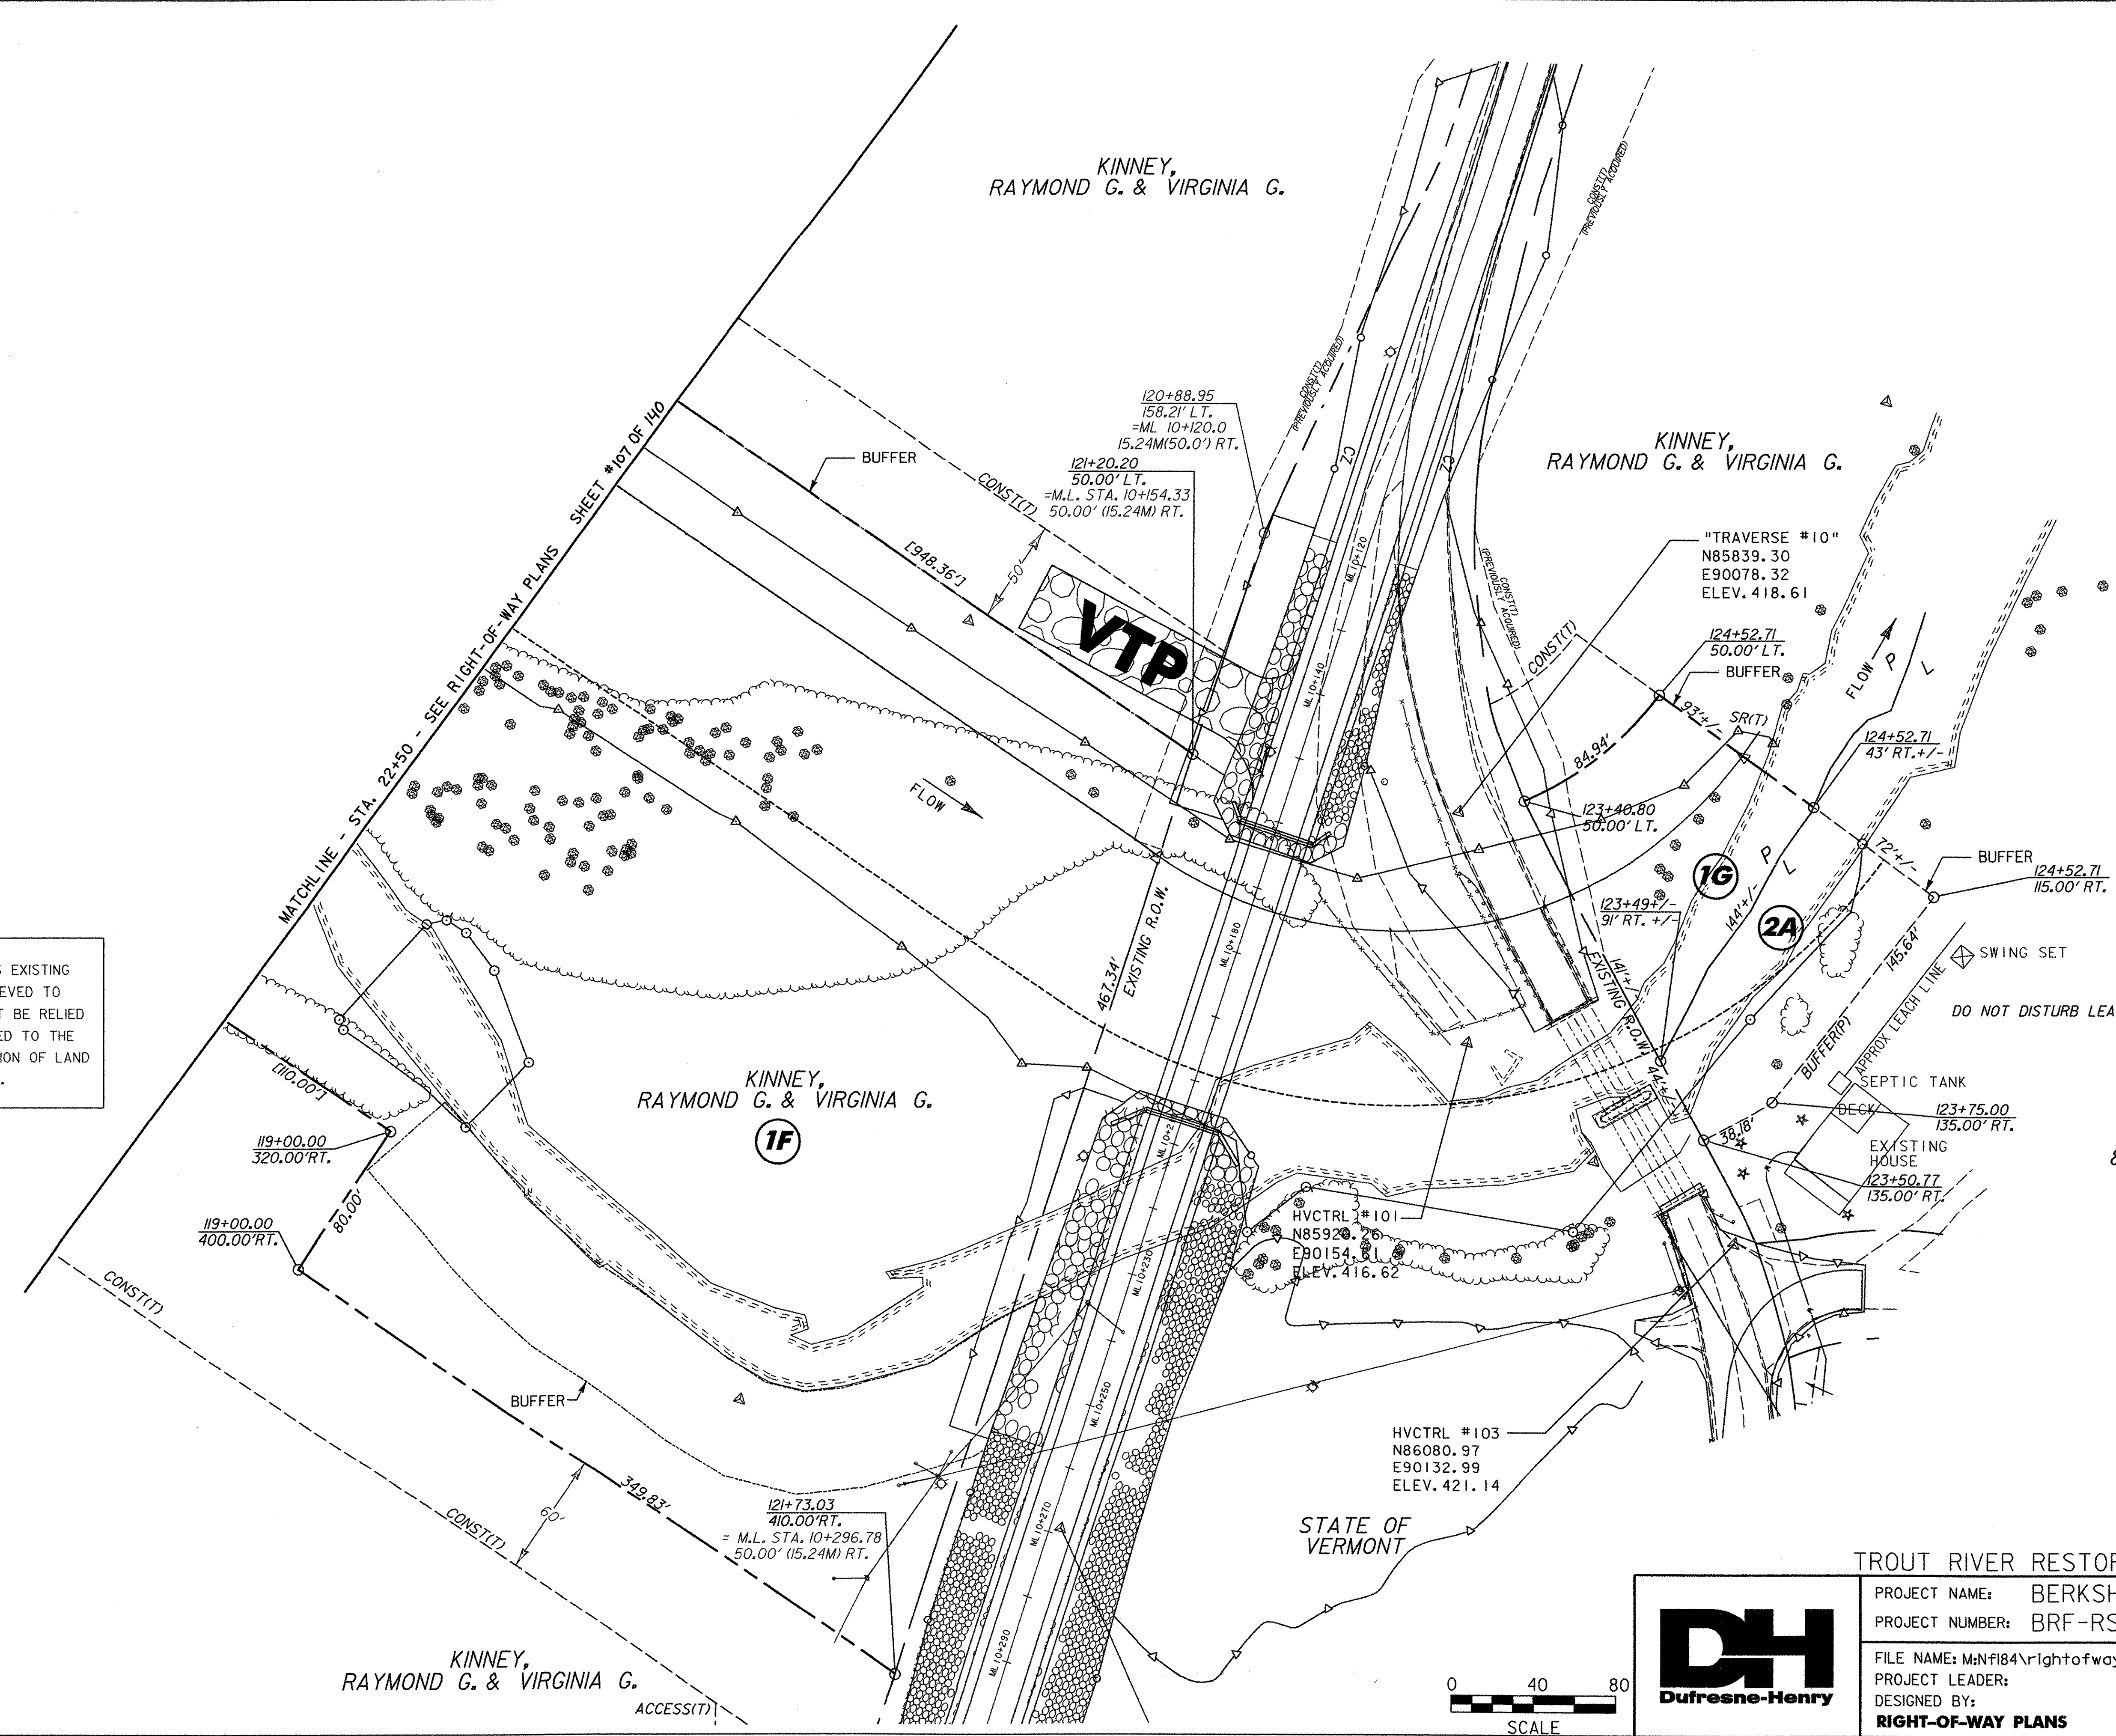

KOTORMAN,  
DANIEL F.  
& HOLLY H.

	TROUT RIVER RESTORATION	
	PROJECT NAME:	BERKSHIRE
	PROJECT NUMBER:	BRF-RS 0283(7)
	FILE NAME:	M:\nfi84\rightofway\ROW03.1
PROJECT LEADER:	DESIGNED BY:	PLOT DATE: 16-DEC-2002
		DRAWN BY: EGP
		CHECKED BY:
	<b>RIGHT-OF-WAY PLANS</b>	SHEET 108 OF 140

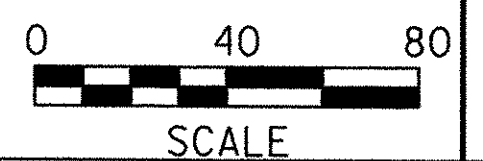

03/31/2003 07:42:55 AM