


SODOM POND BROOK

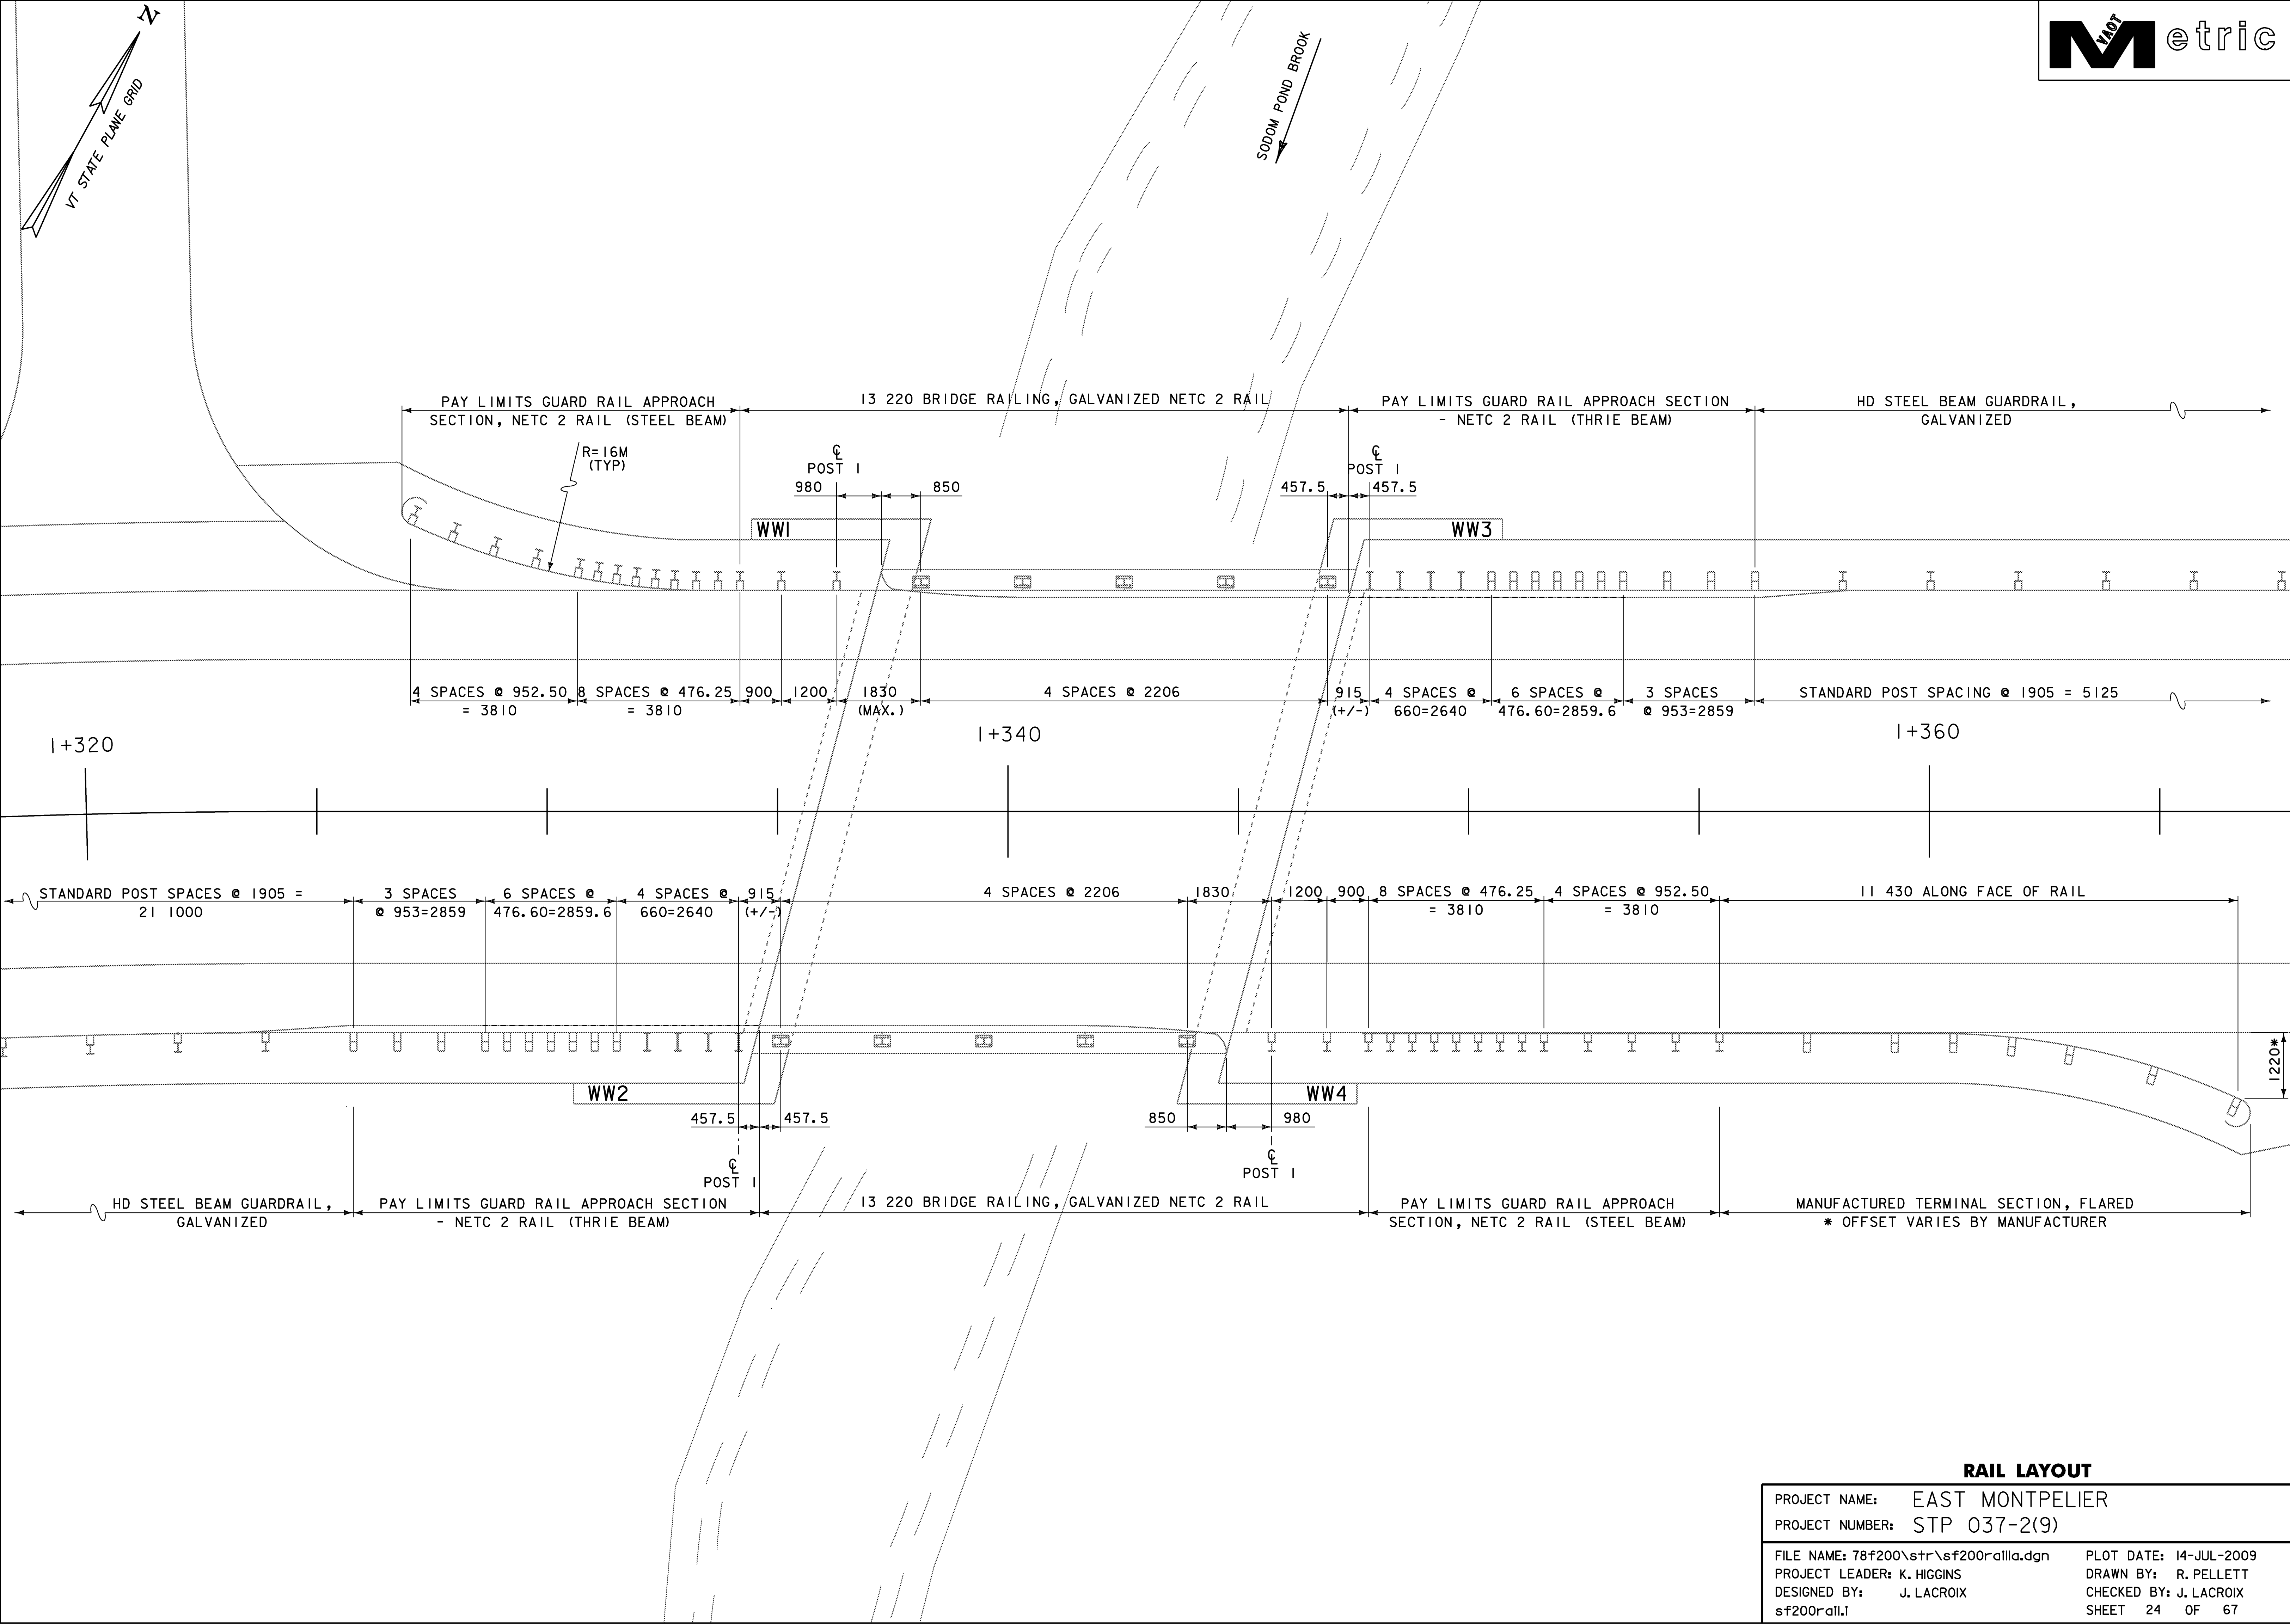

RAIL LAYOUT

PROJECT NAME: EAST MONTPELIER	PLOT DATE: 14-JUL-2009
PROJECT NUMBER: STP 037-2(9)	DRAWN BY: R. PELLETT
FILE NAME: 78f200\str\s200rall1a.dgn	CHECKED BY: J. LACROIX
DESIGNED BY: J. LACROIX	SHEET 24 OF 67
sf200rall1	