



ABUTMENT NO. 1 FOOTING REINFORCING

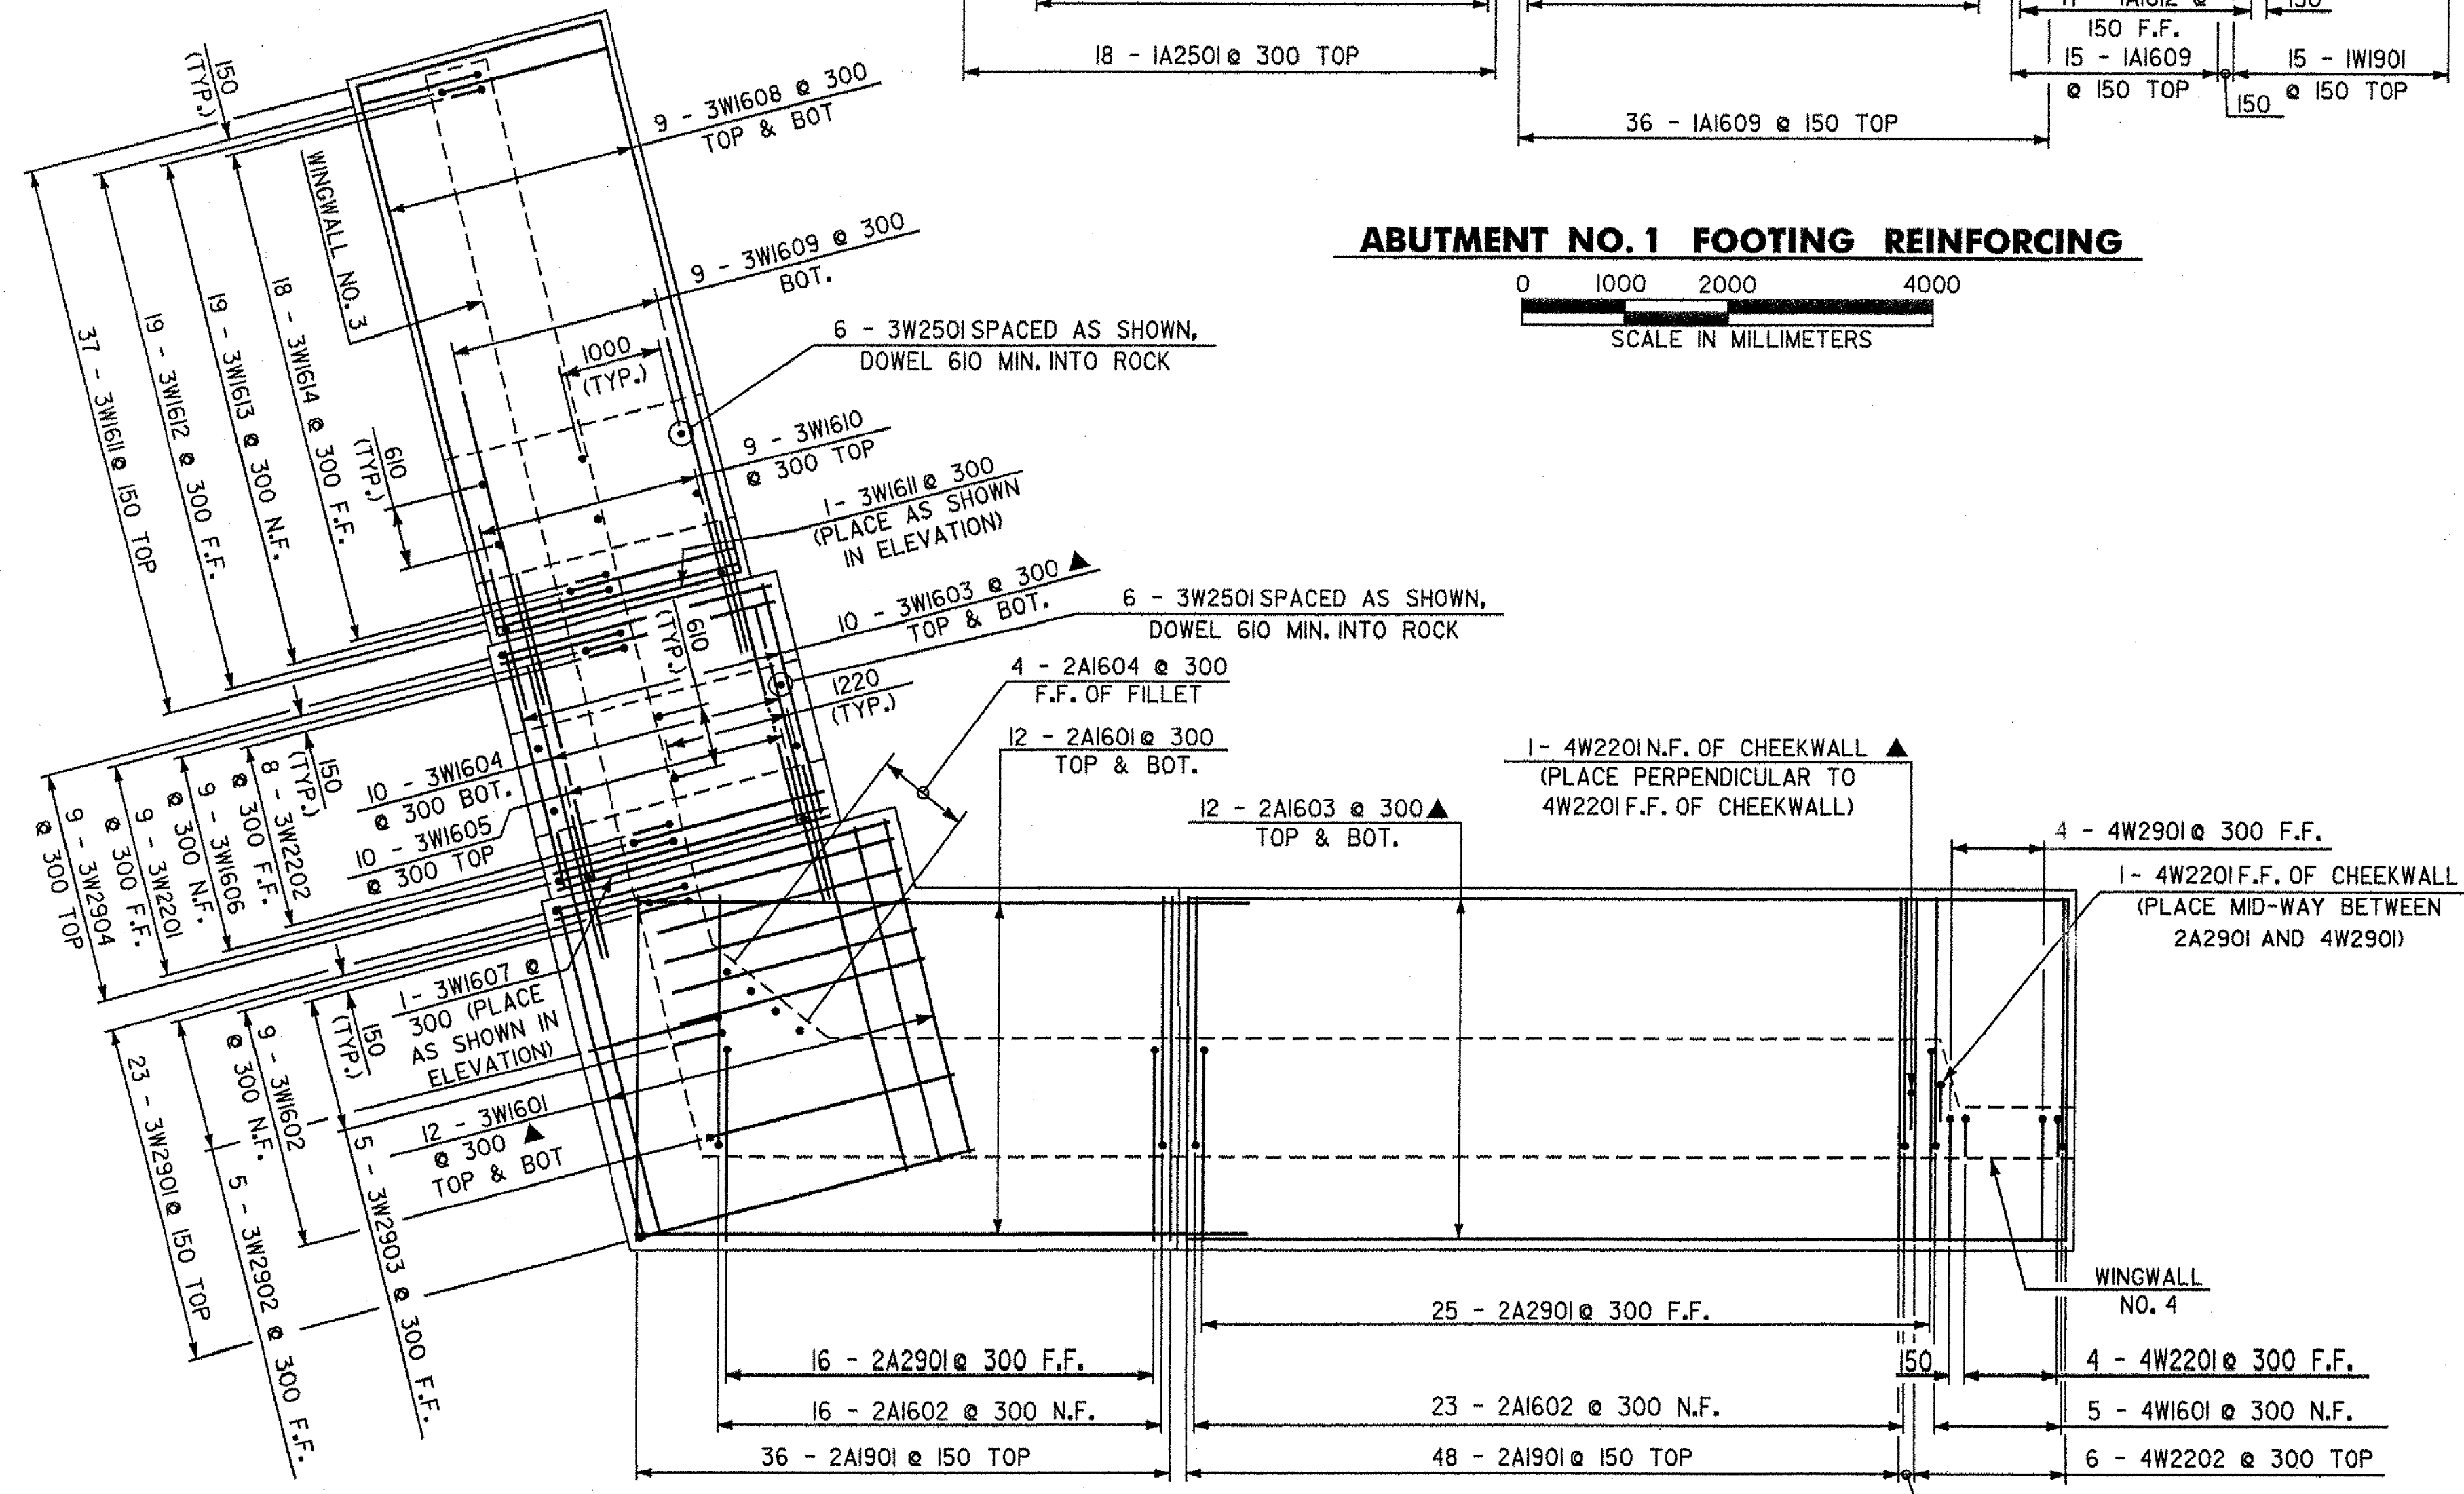

ABUTMENT NO. 2 FOOTING REINFORCING

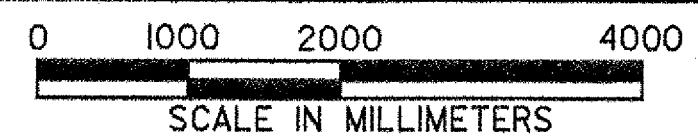

NOTES:
 N.F. - NEAR FACE
 F.F. - FAR FACE
 E.F. - EACH FACE
 REINFORCING COVER 80 ON ALL FACES.
 MINIMUM LAP LENGTH FOR HORIZONTAL #16 BARS IS 610 UNLESS NOTED OTHERWISE.
 ▲ - CUT TO FIT IN FIELD
 * - PLACED RADIAL.
 FOR WINGWALL NO. 2 AND NO. 3 ELEVATIONS, SEE SHEET BR124.

**STATE OF VERMONT
 AGENCY OF TRANSPORTATION**

Town Of	HARTLAND	Bridge No.	60
Highway No.	U.S. ROUTE 5	Log Sta.	
		Surv. Sta.	
U.S. ROUTE 5 OVER LULLS BROOK			
ABUT. NO. 1 & NO. 2 FOOTING REINF.			
Designed By	S. BAKI	Drawn By	W. GAYNOR
Checked By	S. BAKI	Date	
		Bridge Design Supervisor	J. MIECZKOWSKI
PROJECT	HARTLAND	PROJECT NO.	BRS No. 013(22)
I.G.C. Info. M:\145620\VA0T Hartland\struct\z f204fml.dgn			
Bridge Sheet No.	BR130	Sheet	65 of 86