


1+060

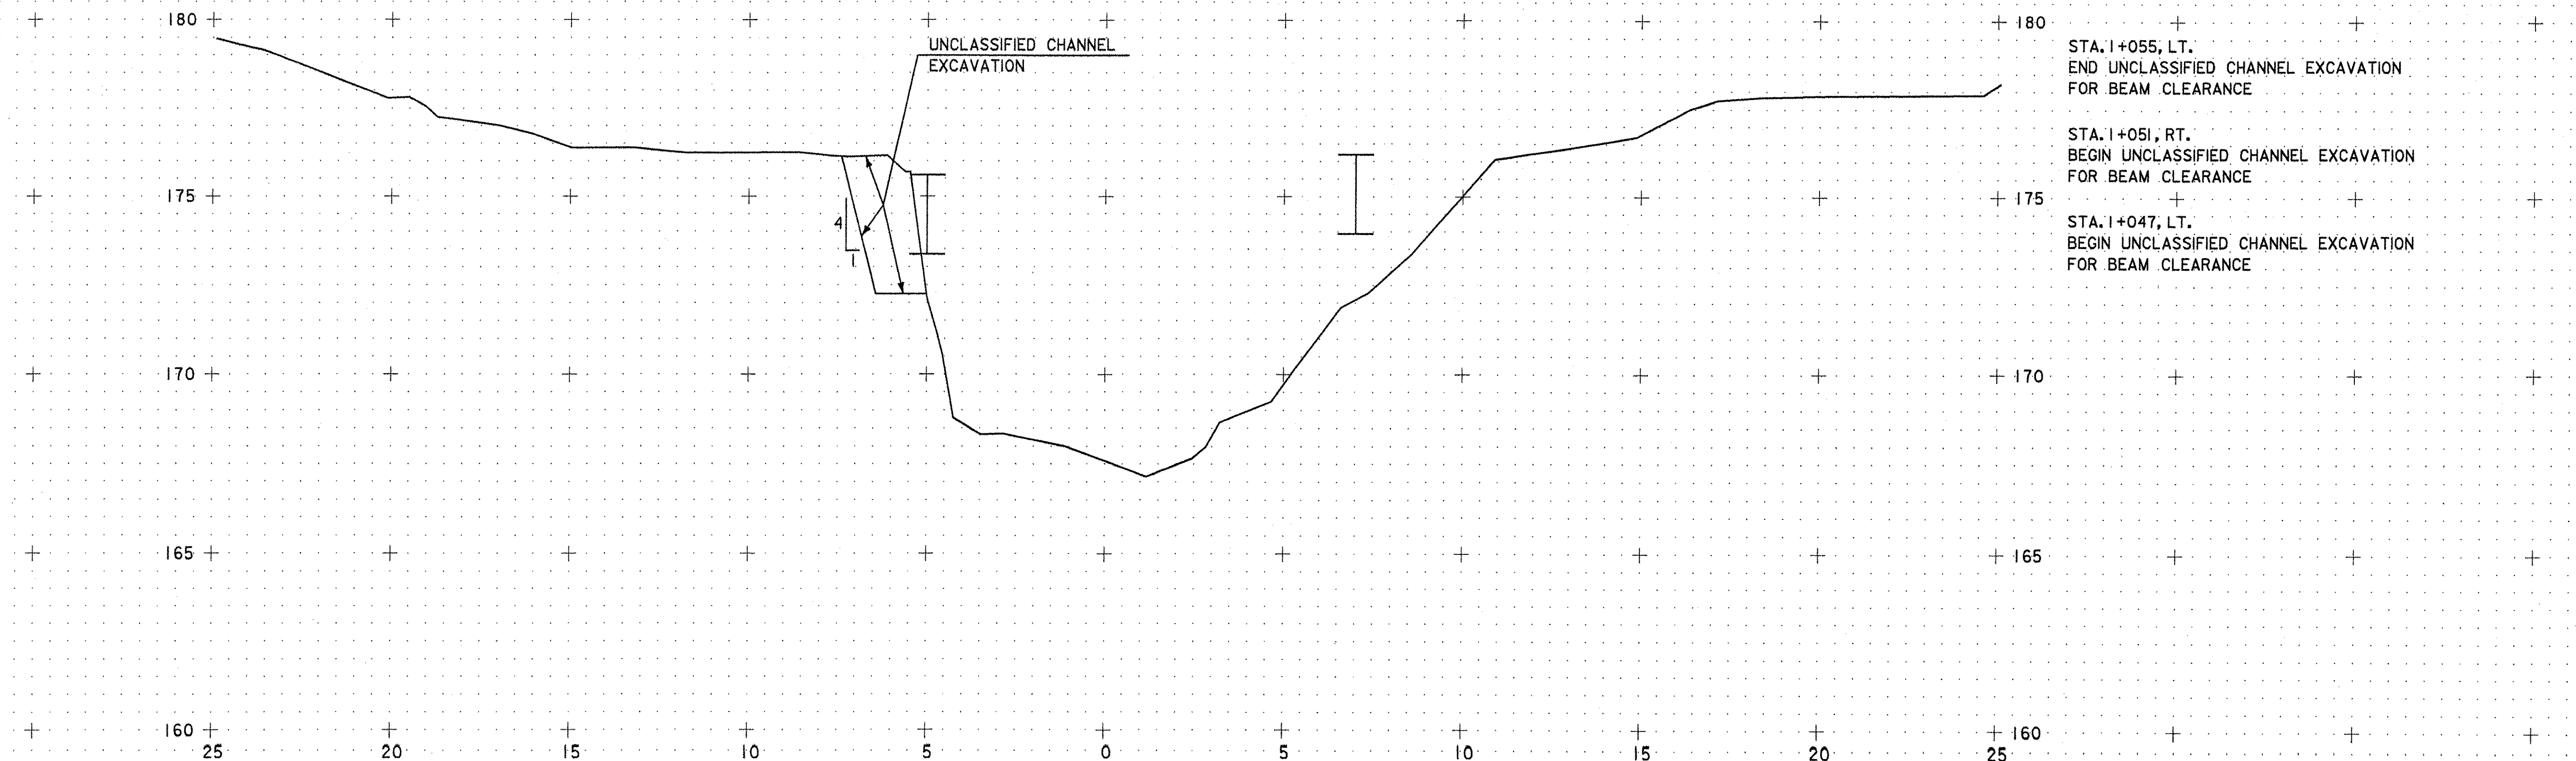

1+050

STA. 1+055, LT.
END UNCLASSIFIED CHANNEL EXCAVATION
FOR BEAM CLEARANCE

STA. 1+051, RT.
BEGIN UNCLASSIFIED CHANNEL EXCAVATION
FOR BEAM CLEARANCE

STA. 1+047, LT.
BEGIN UNCLASSIFIED CHANNEL EXCAVATION
FOR BEAM CLEARANCE

CHANNEL SECTIONS

FROM STA. 1+050 TO STA. 1+060
 PROJECT NAME: U.S. ROUTE 5 OVER LULLS BROOK
 PROJECT NO. BRS 013 (22)
 PLOTTED BY: CJM 5/11/95 CHECKED BY: SAB 5/11/95
 SHEET 73 OF 86 SHEETS

SCALE 1m