


STA. I+107.62, RT.  
 END GRANULAR BACKFILL FOR STRUCTURES  
 END STRUCTURE EXCAVATION.  
 END UNCLASSIFIED CHANNEL EXCAVATION.

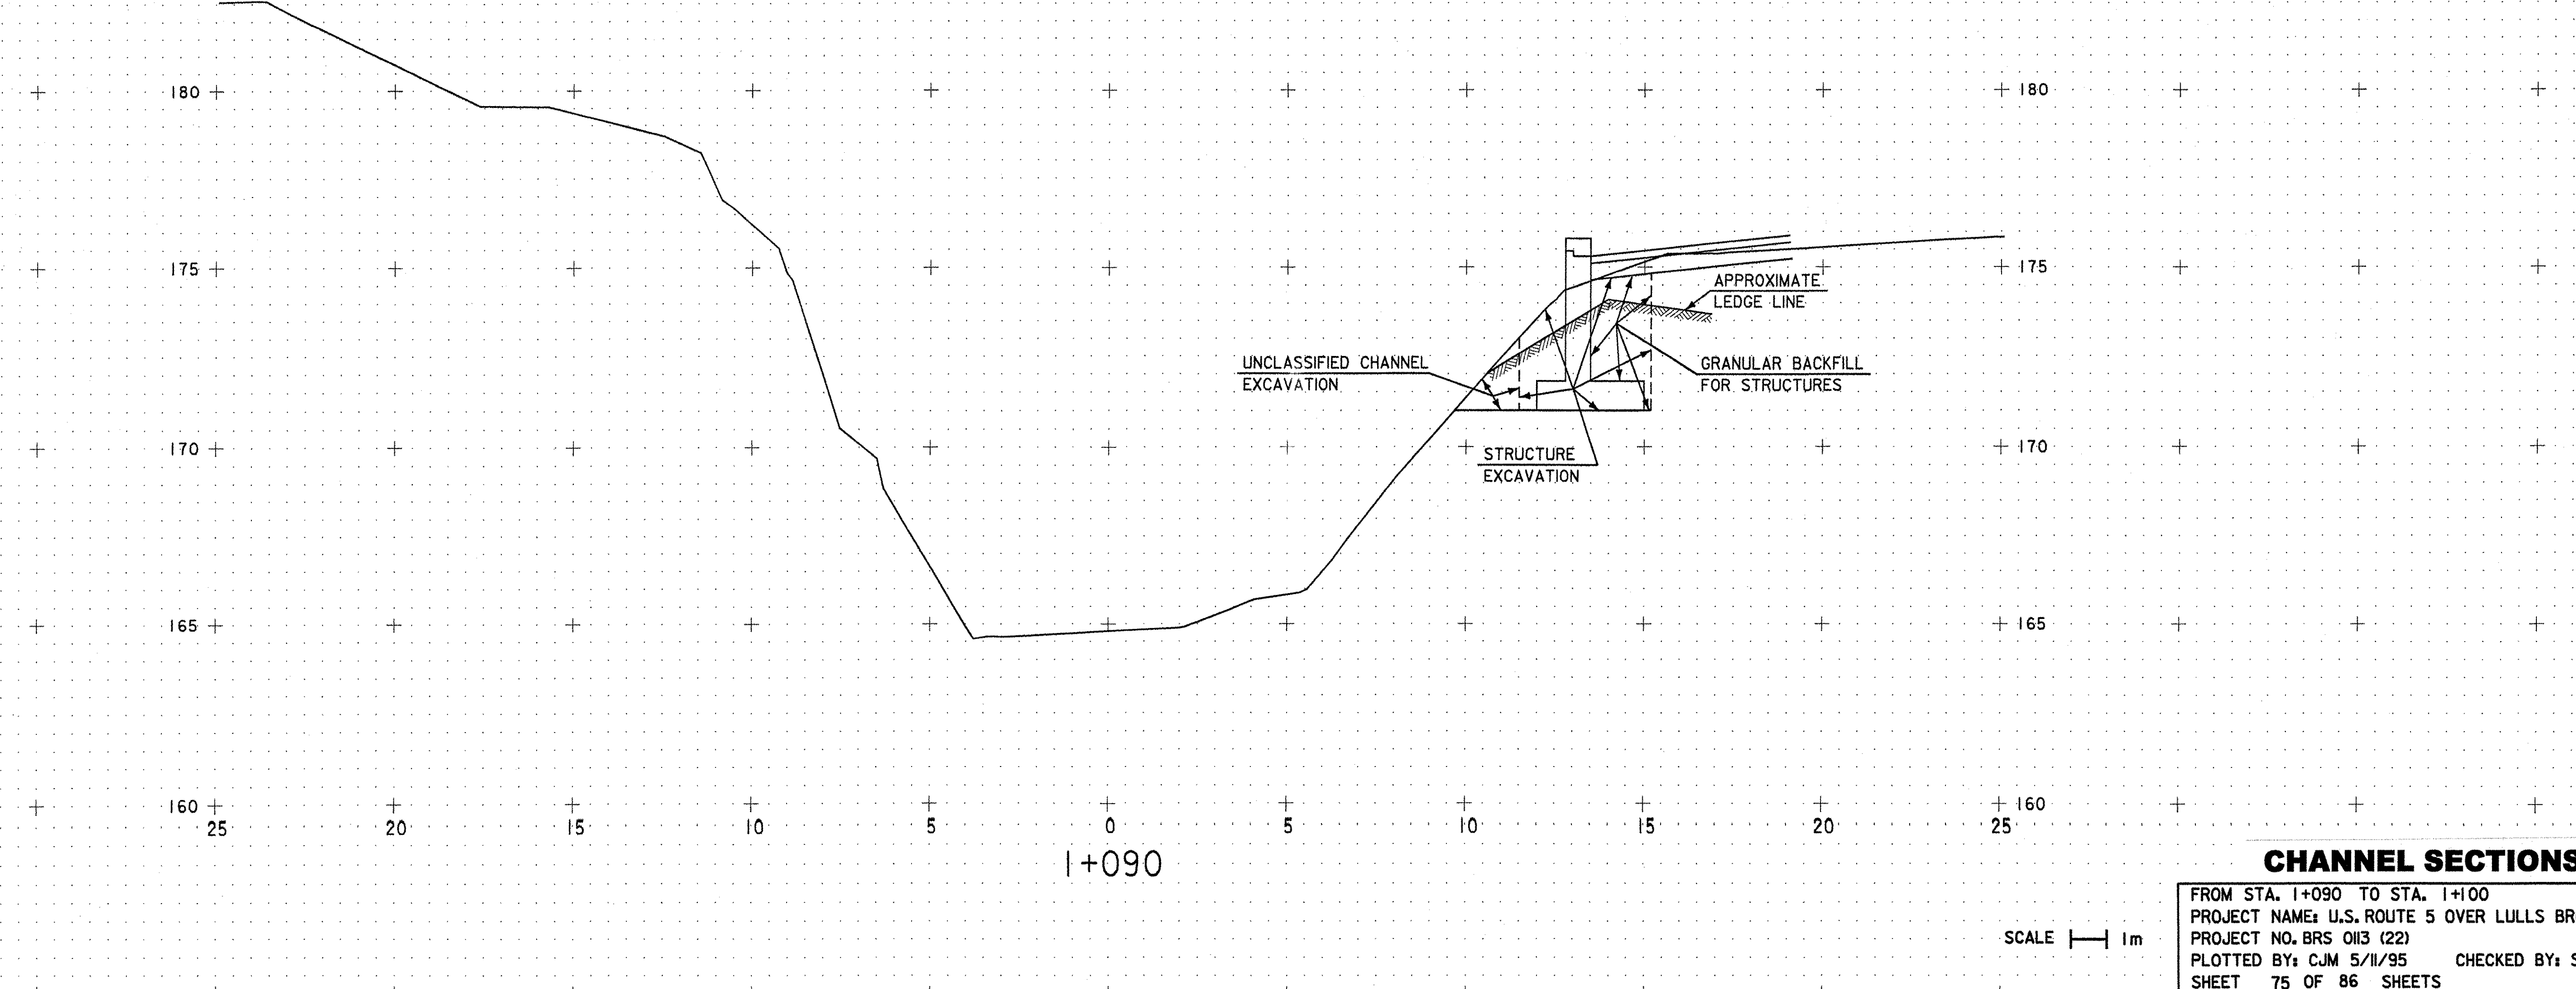

**CHANNEL SECTIONS**

FROM STA. I+090 TO STA. I+100  
 PROJECT NAME: U.S. ROUTE 5 OVER LULLS BROOK  
 PROJECT NO. BRS 013 (22)  
 PLOTTED BY: CJM 5/11/95 CHECKED BY: SAB 5/11/95  
 SHEET 75 OF 86 SHEETS

SCALE 1" = 1m