




3+170
Begin Guardrail Left
Begin Gravel Sidewalk Left

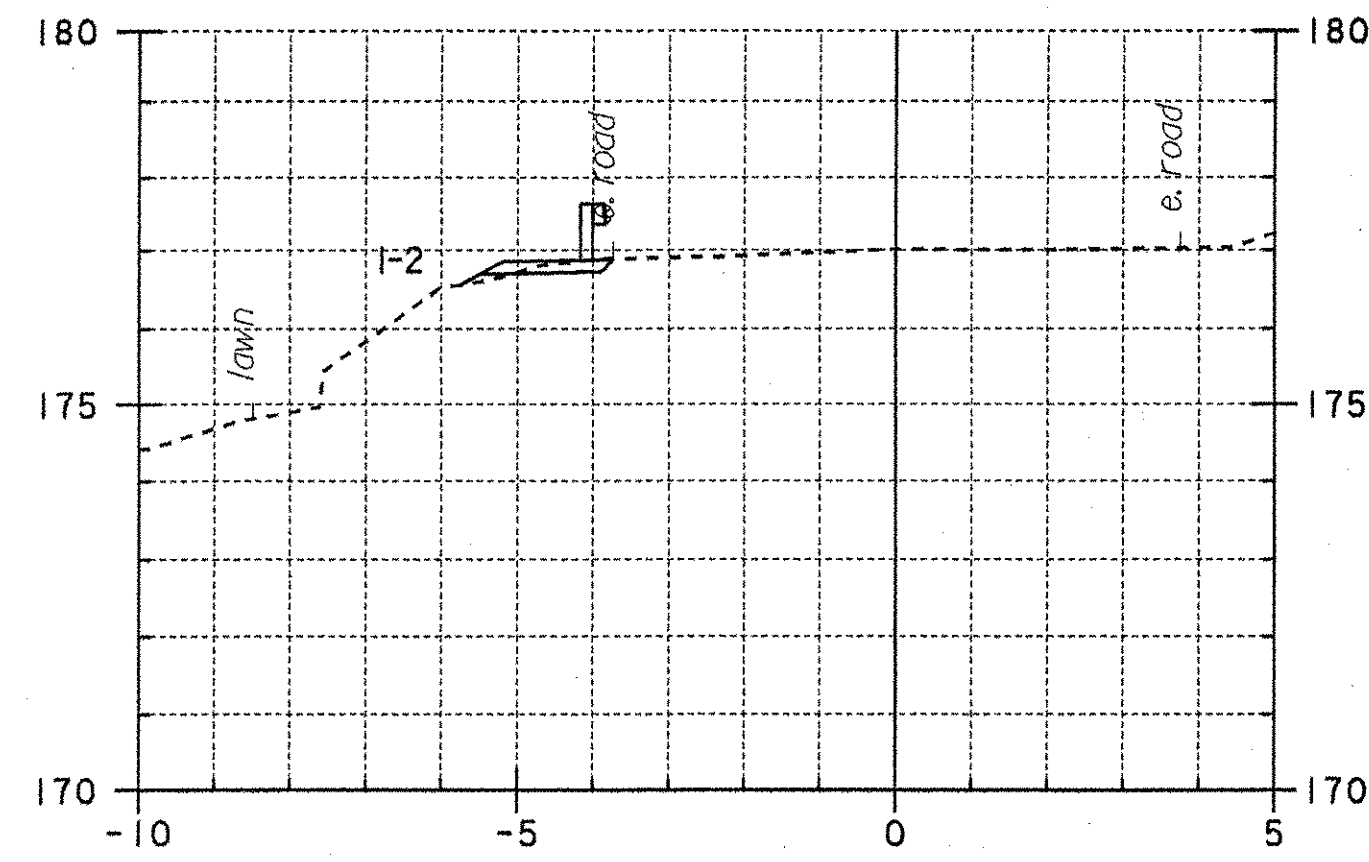


3+185

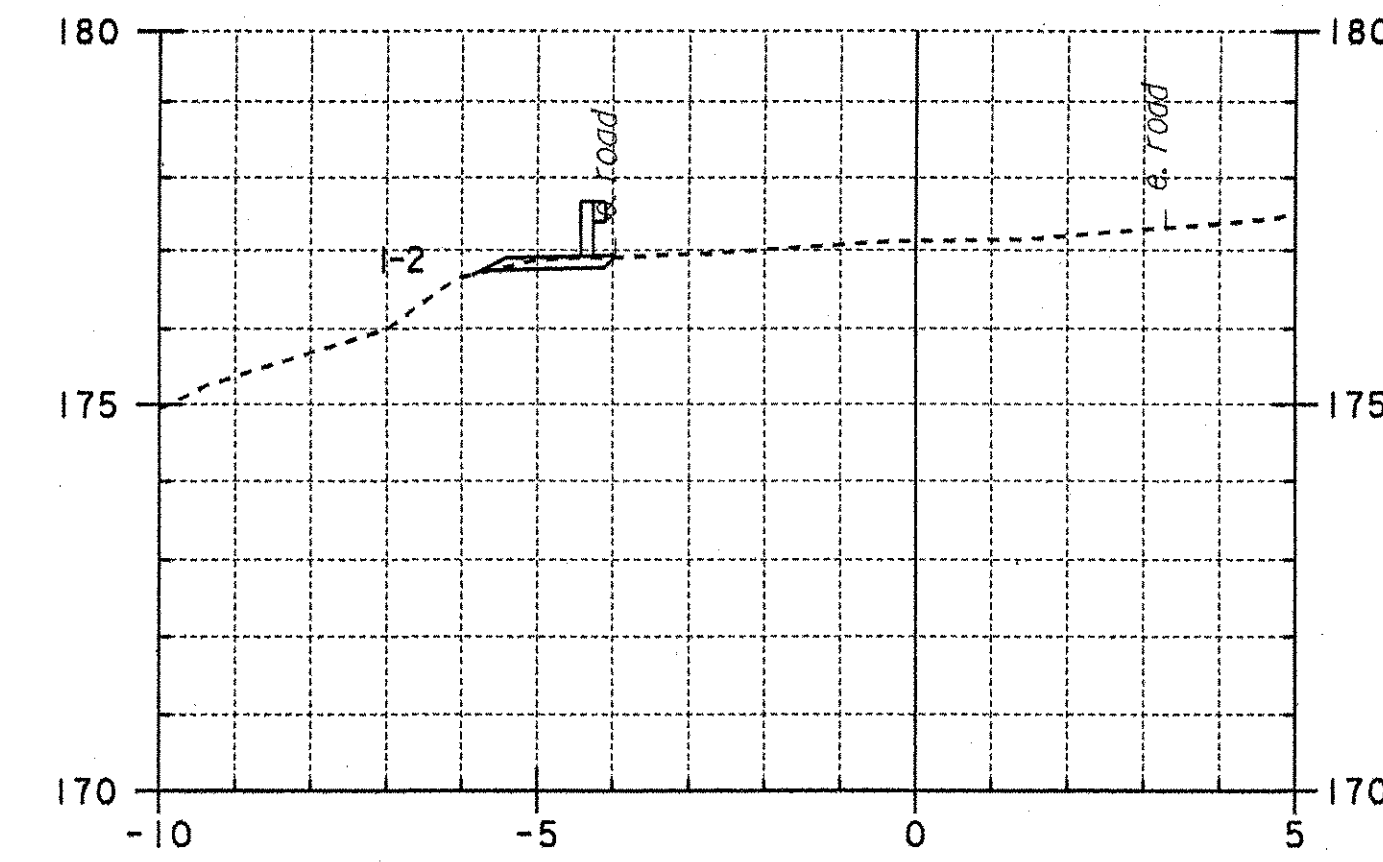


3+200

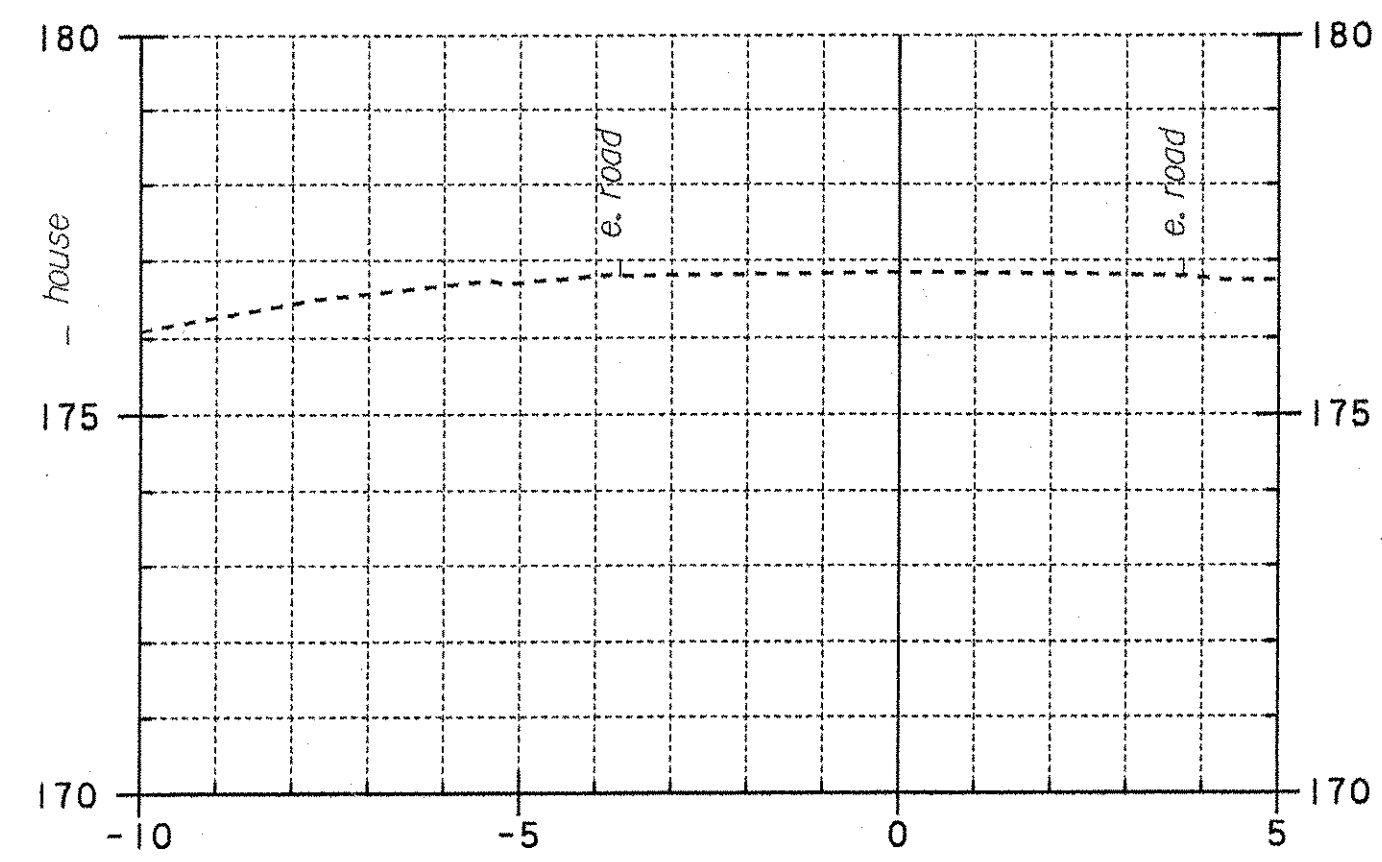


3+165

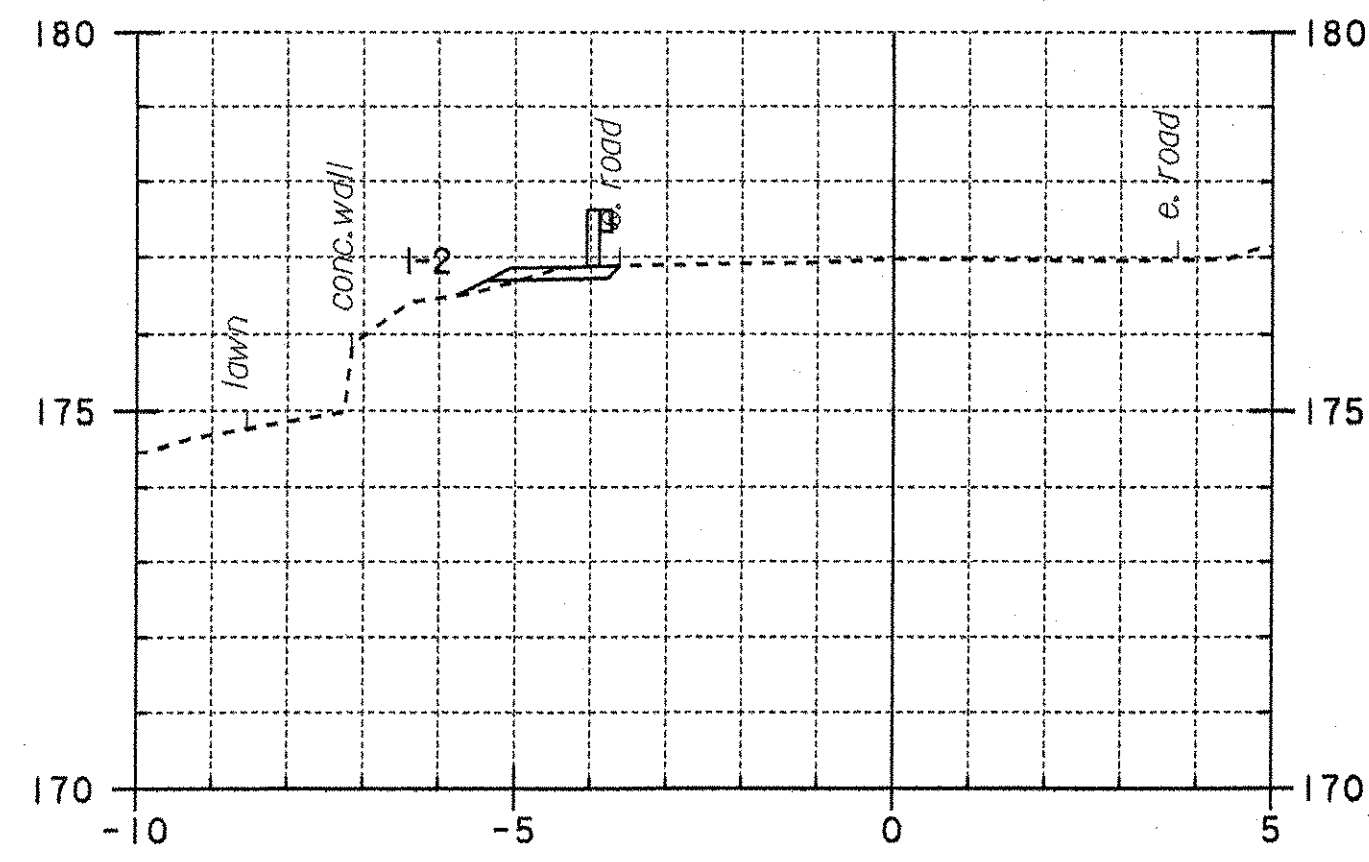


3+180

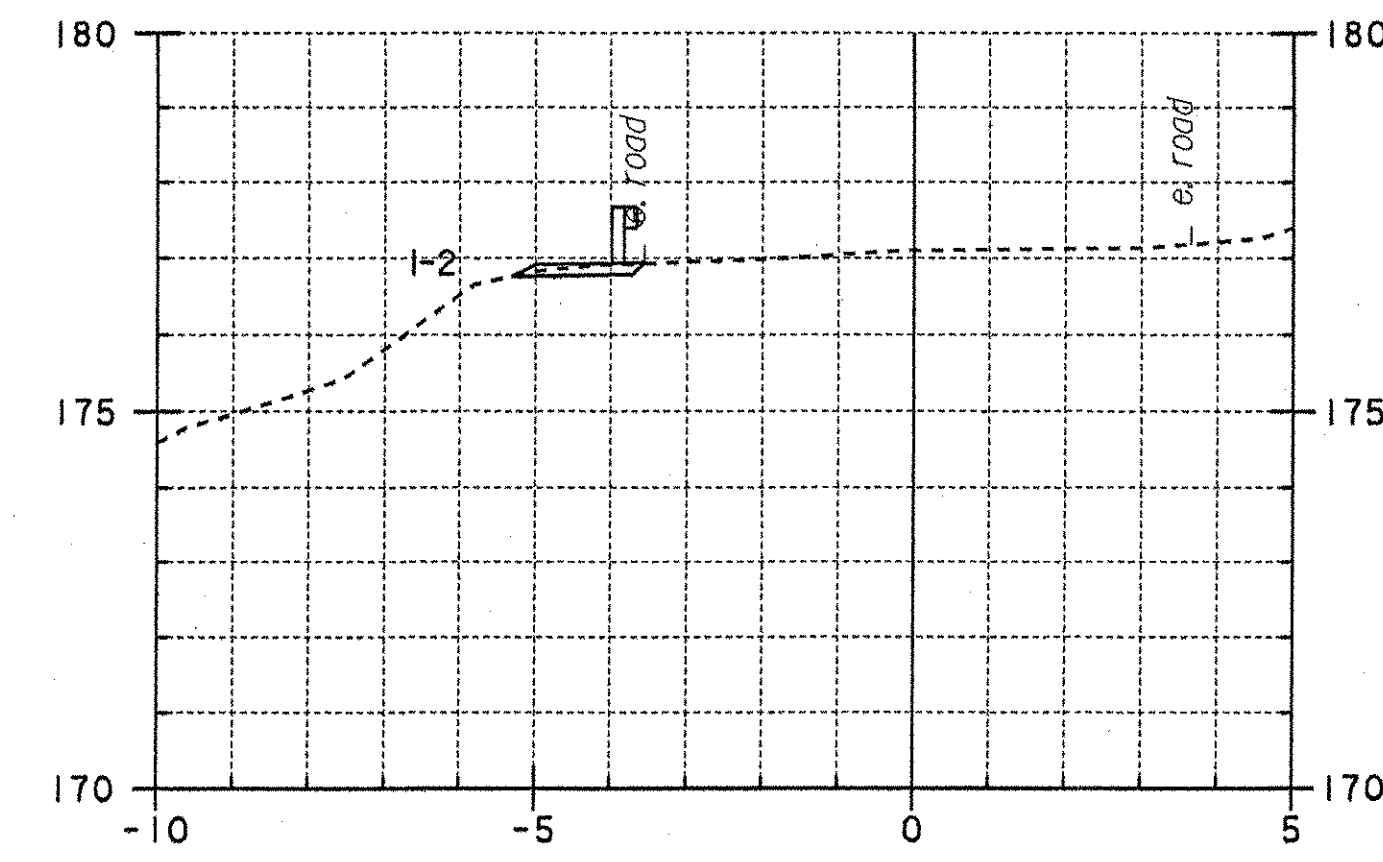


3+195

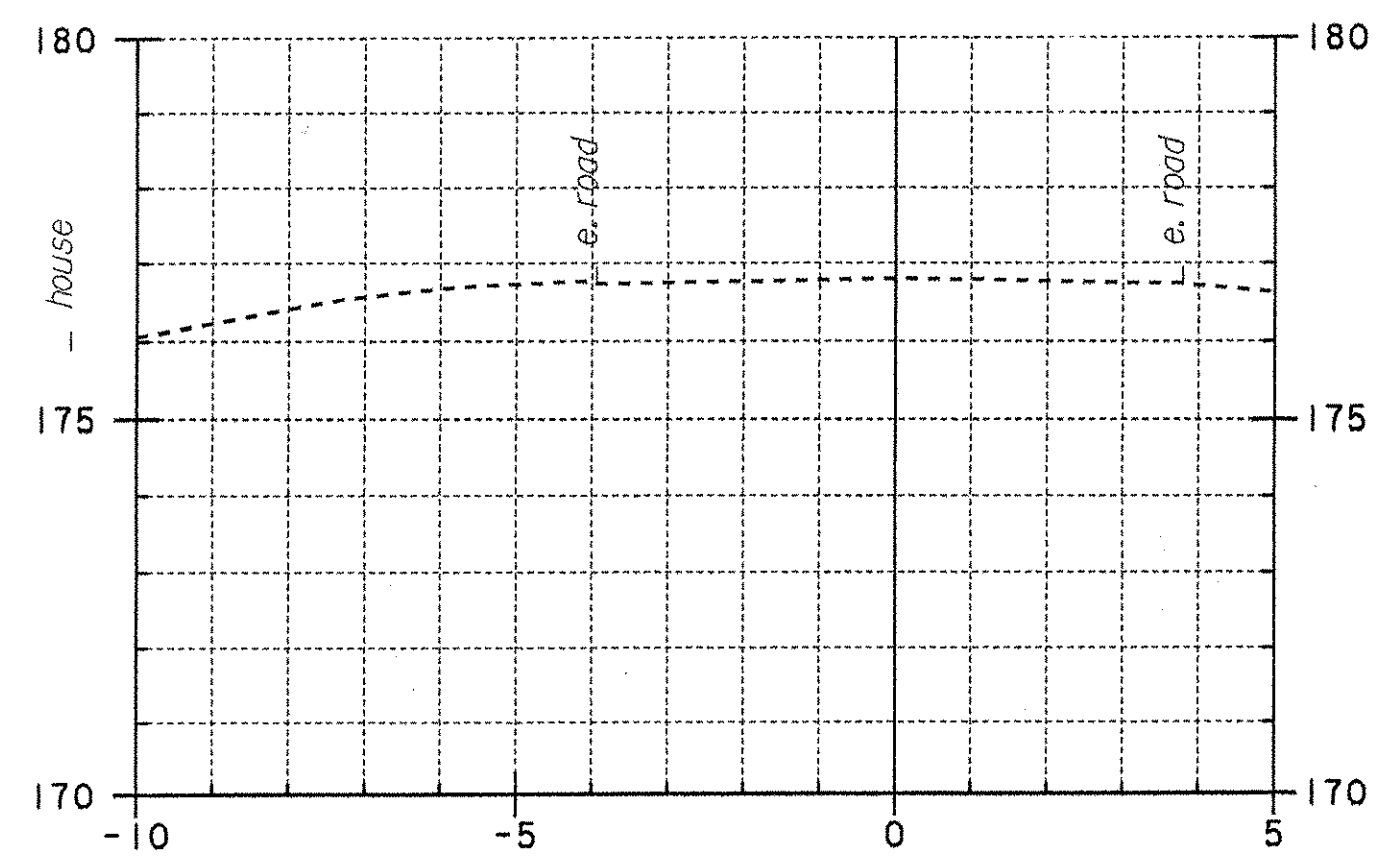

3+160

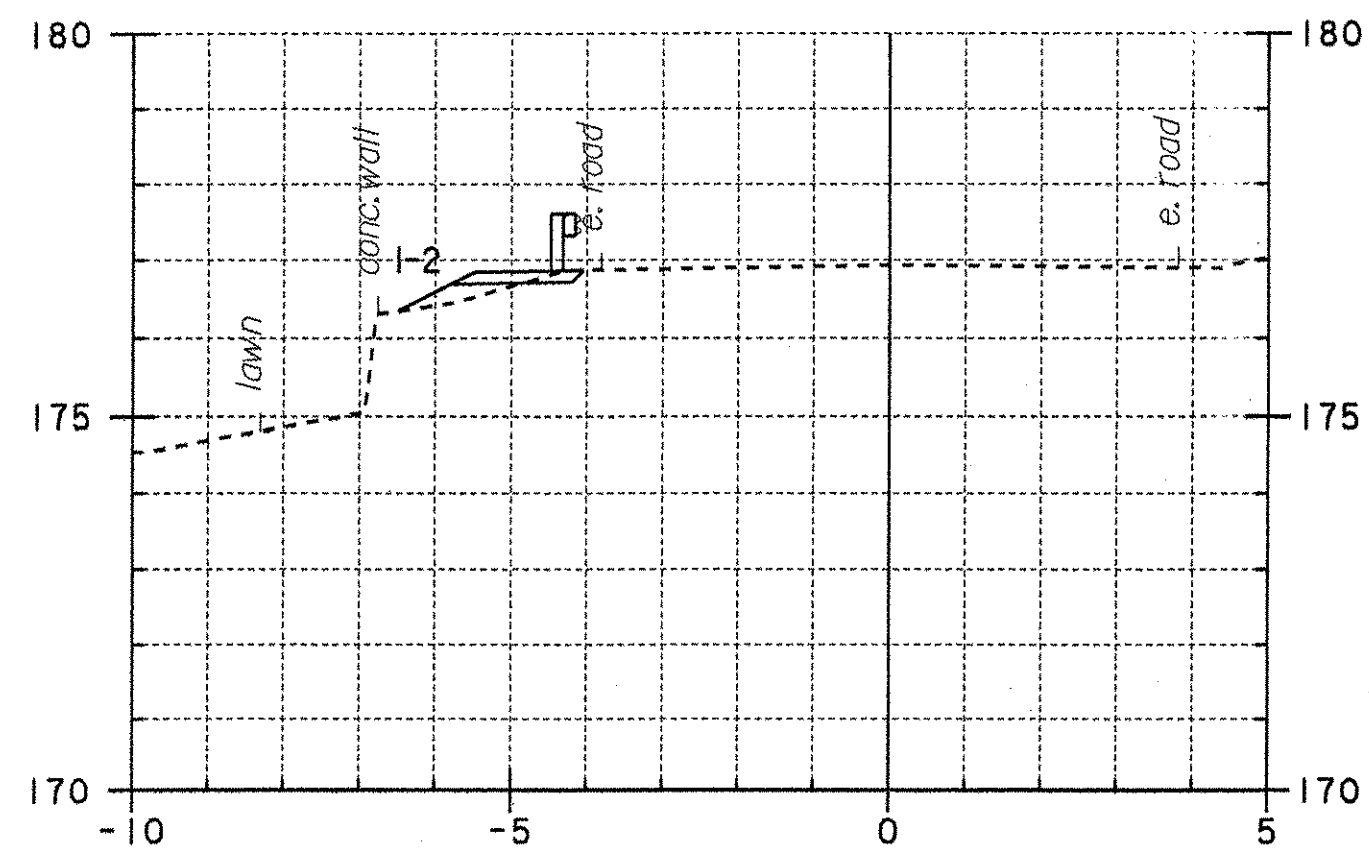

3+175

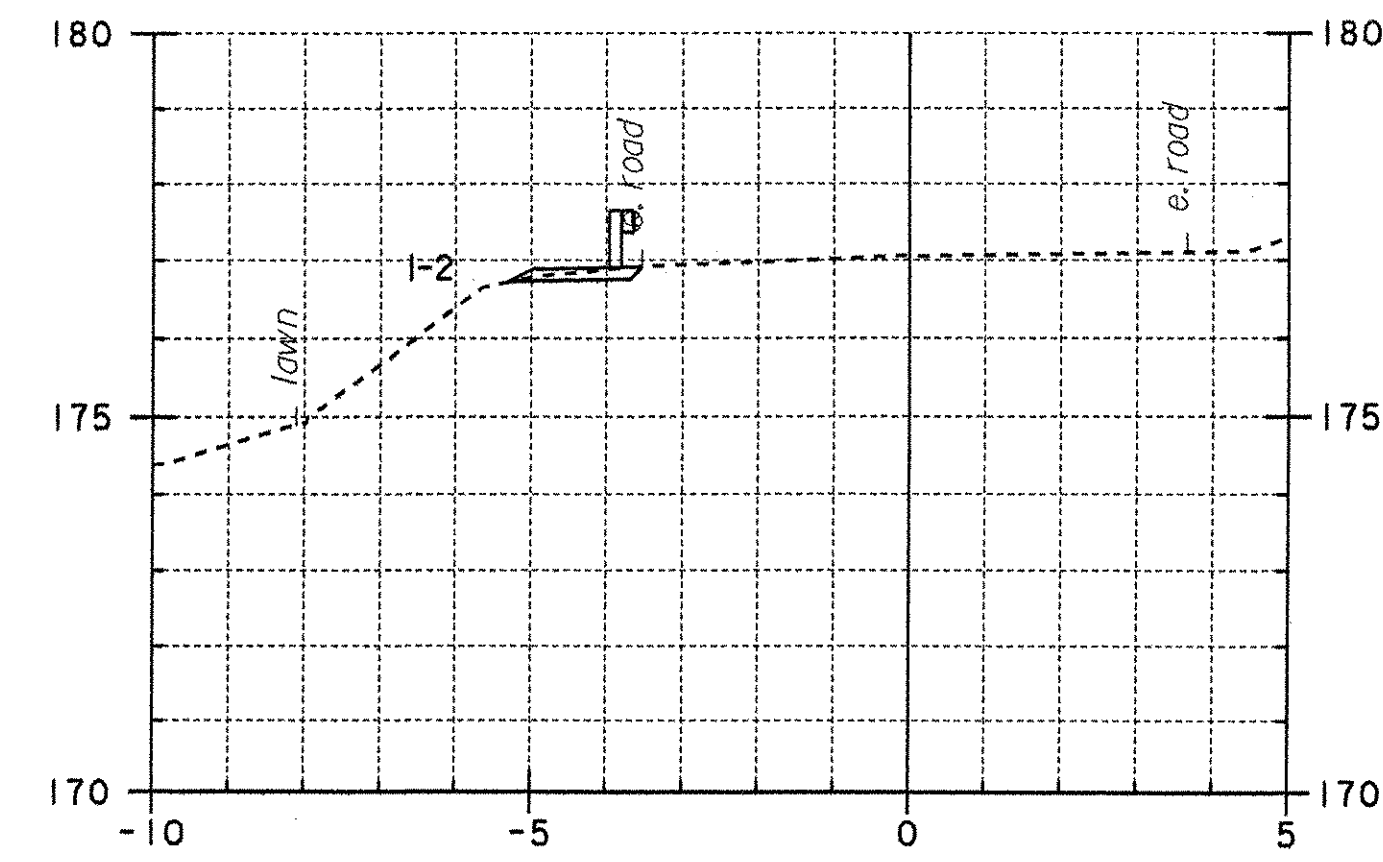

3+190

Temporary Sidewalk & Retaining Wall Sections

PROJECT NAME:	Hartland		
PROJECT NUMBER:	BRS 0113 (22)		
FILE NAME:	/str5/78f204/sf204park.dgn	PLOT DATE:	17-AUG-2004
PROJECT LEADER:	C. Keller	DRAWN BY:	G. Shangraw
DESIGNED BY:	G. Shangraw	CHECKED BY:	
sf204park2.i		SHEET	85 OF 86