


- NOTE:
- RAIL LENGTHS DO NOT INCLUDE END CAPS AND/OR GAPS.
 - LENGTH OF APPROACH RAILING ON THIS SHEET IS 11.43 M (37.5 LF) PAY LENGTH.
 - METRIC DIMENSIONS ARE IN MILLIMETERS (mm), UNLESS NOTED.

SS = SHORT SLOTTED SIDE
LS = LONG SLOTTED SIDE

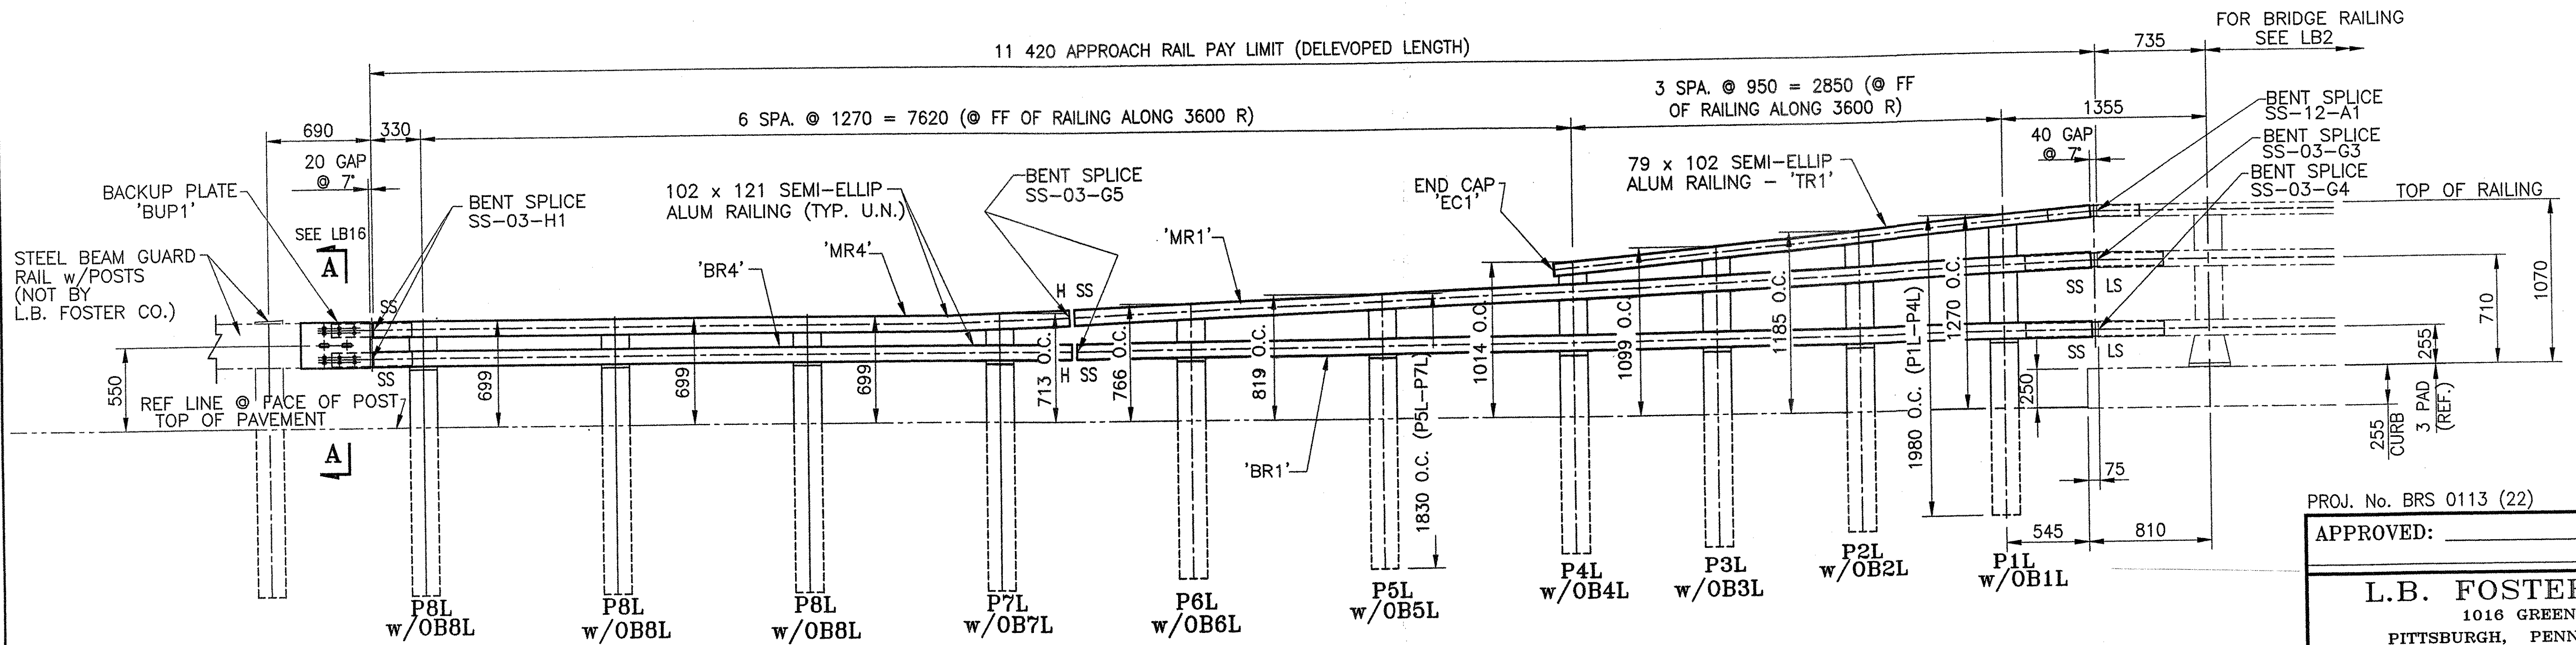

INSIDE ELEVATION OF NW APPROACH RAIL

PROJ. No. BRS 0113 (22) ITEM No: 621.74

APPROVED: _____ REC'D APPROVAL _____
DRAWING _____

L.B. FOSTER COMPANY
1016 GREENTREE ROAD
PITTSBURGH, PENNSYLVANIA 15220

FOR: A. D. ROSSI CORPORATION
VERMONT AGENCY OF TRANSPORTATION
TOWN OF HARTLAND, COUNTY OF WINDSOR
BRIDGE #60 - US RTE 5 OVER LULLS BROOK
3L ALUMINUM APPROACH RAIL ELEVATIONS

MADE	CMS	DATE 05/25/05	JOB No. ARO200	CUST. No.
CHECK	Dd	DATE 11/7/05	DRAWING LB5	REV. No. ONE

ANODIZED
(SEE LB1 FOR SPECIFICATIONS)

REV.	DESCRIPTION	BY	DATE
1	REVISED PER VTDOT CHGS IN BRIDGE LENGTHS	CMS	01/31/06