

STD ST BEAN GUARD RAIL W/ WOOD POSTS TYPE II BCT FOR G.R. STD ST BEAN W/ WOOD POSTS TYPE II

LT. 222+31 ~ 223+00 RT.

LT. 222+12 ~ 222+37 RT.


REMOVAL & DISPOSAL OF EXISTING GUARD RAIL

LT. 222+45 ~ 222+100 RT.

THIS SHEET TO BE USED FOR ROW INFORMATION ONLY


REMOVAL OF PORTLAND CEMENT CONCRETE PAVEMENT (PAID FOR AS SOLID ROCK EXCAVATION) 222+50 ~ 223+00 E.

BEGIN R.O.W. PROJECT BRS 0285(1)S STA. 222+00 C

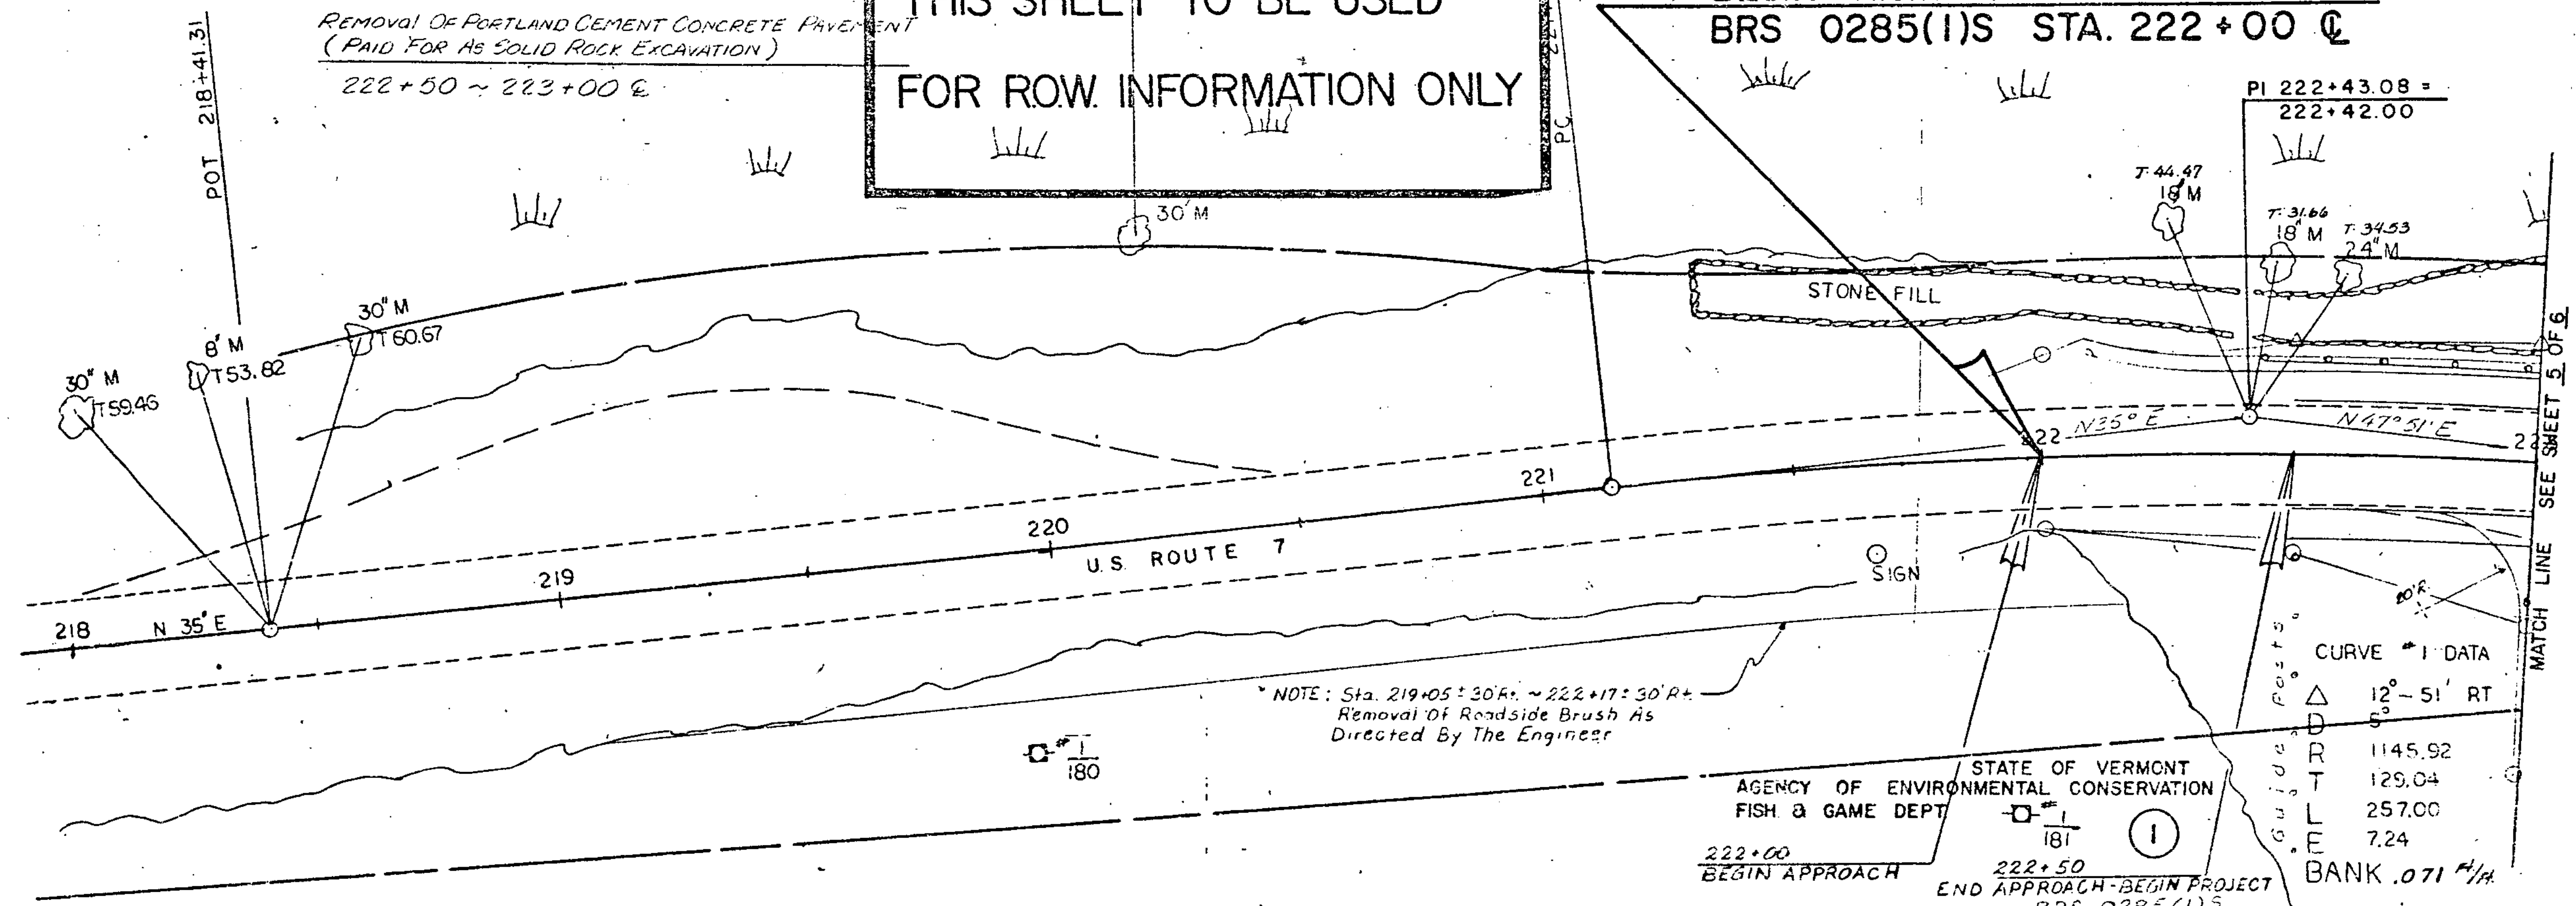

STATE OF VERMONT AGENCY OF ENVIRONMENTAL CONSERVATION FISH & GAME DEPT. 222+00 BEGIN APPROACH 222+50 END APPROACH - BEGIN PROJECT BRS 0285(1)S

SCALE IN FEET 0 10 20 40

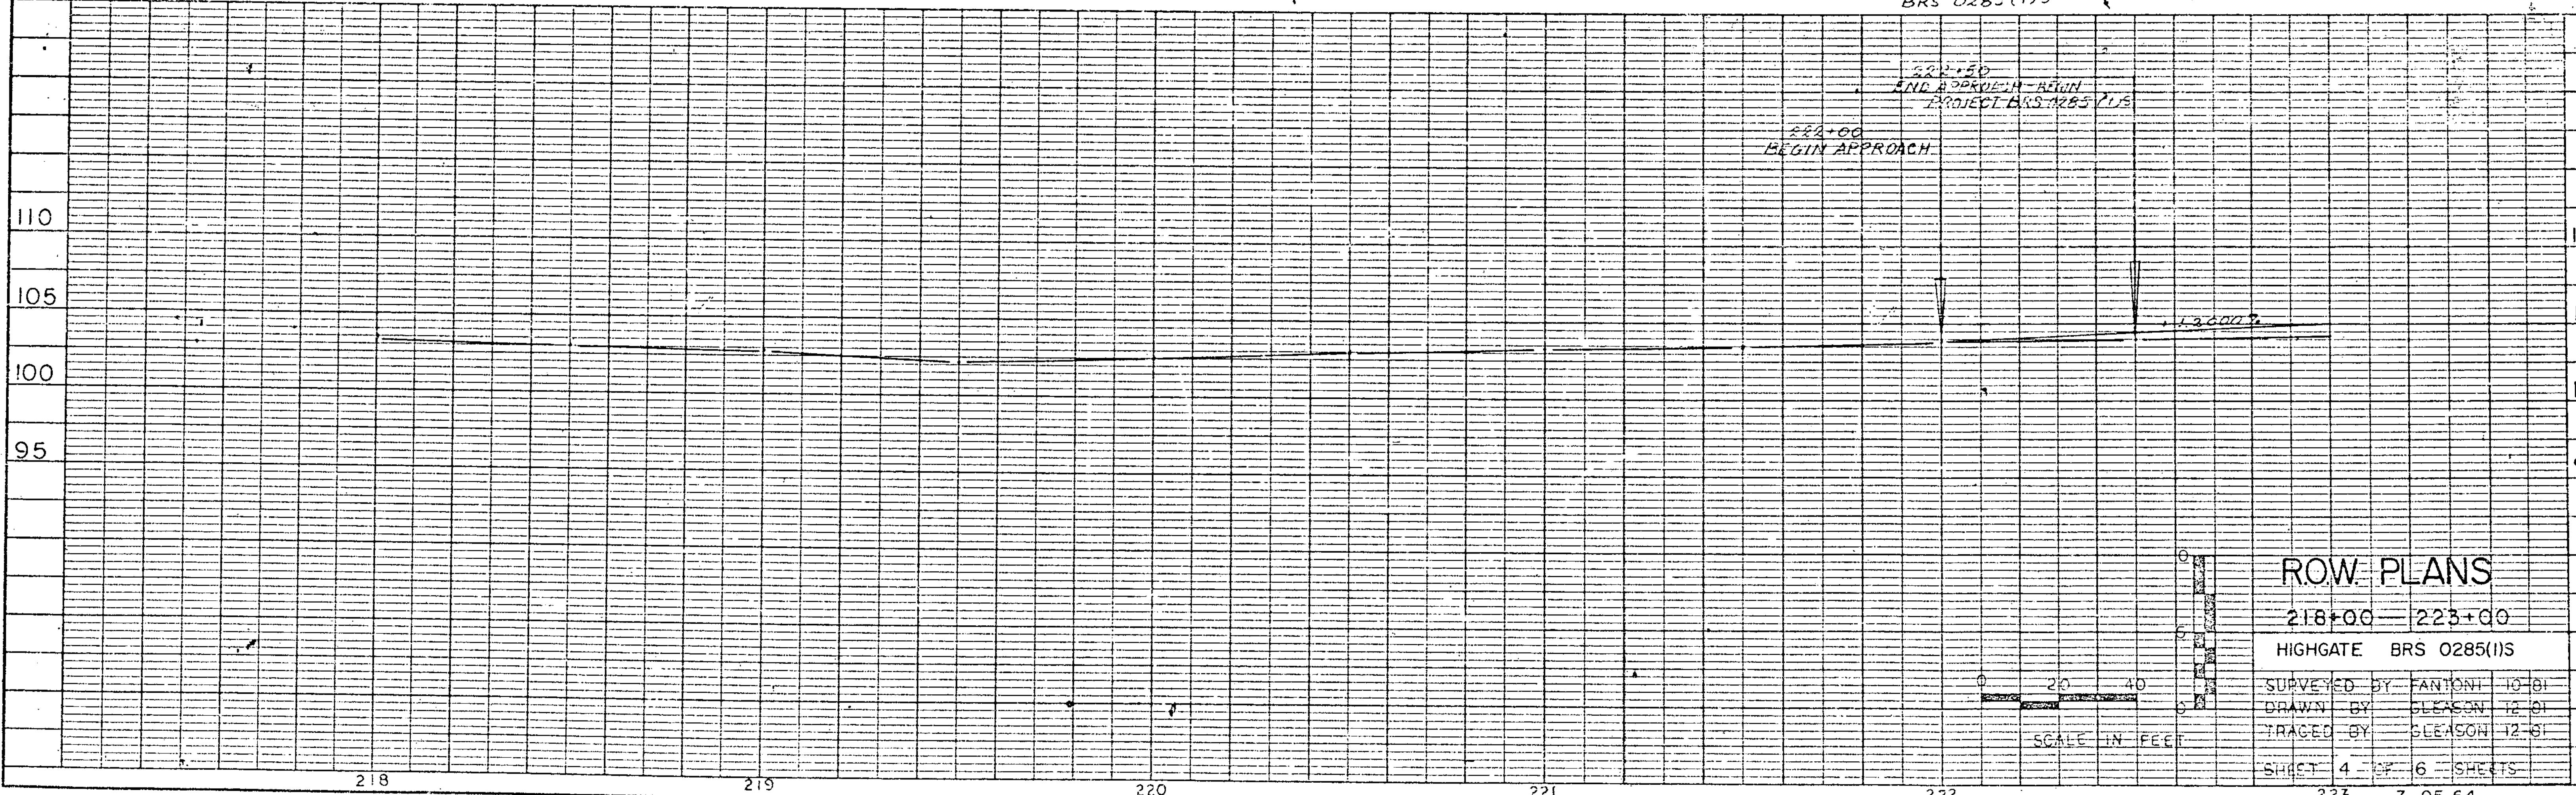

ROW PLANS

218+00 - 223+00

HIGHGATE BRS 0285(1)S

SURVEYED BY FANTONI 10-81
 DRAWN BY GLEASON 12-81
 TRACED BY GLEASON 12-81
 SHEET 4 OF 6 SHEETS

PLAN NOTE BOOK No.

PROFILE NOTE BOOK No.