


DATUM
 VERTICAL NGVD 1929
 HORIZONTAL N/A

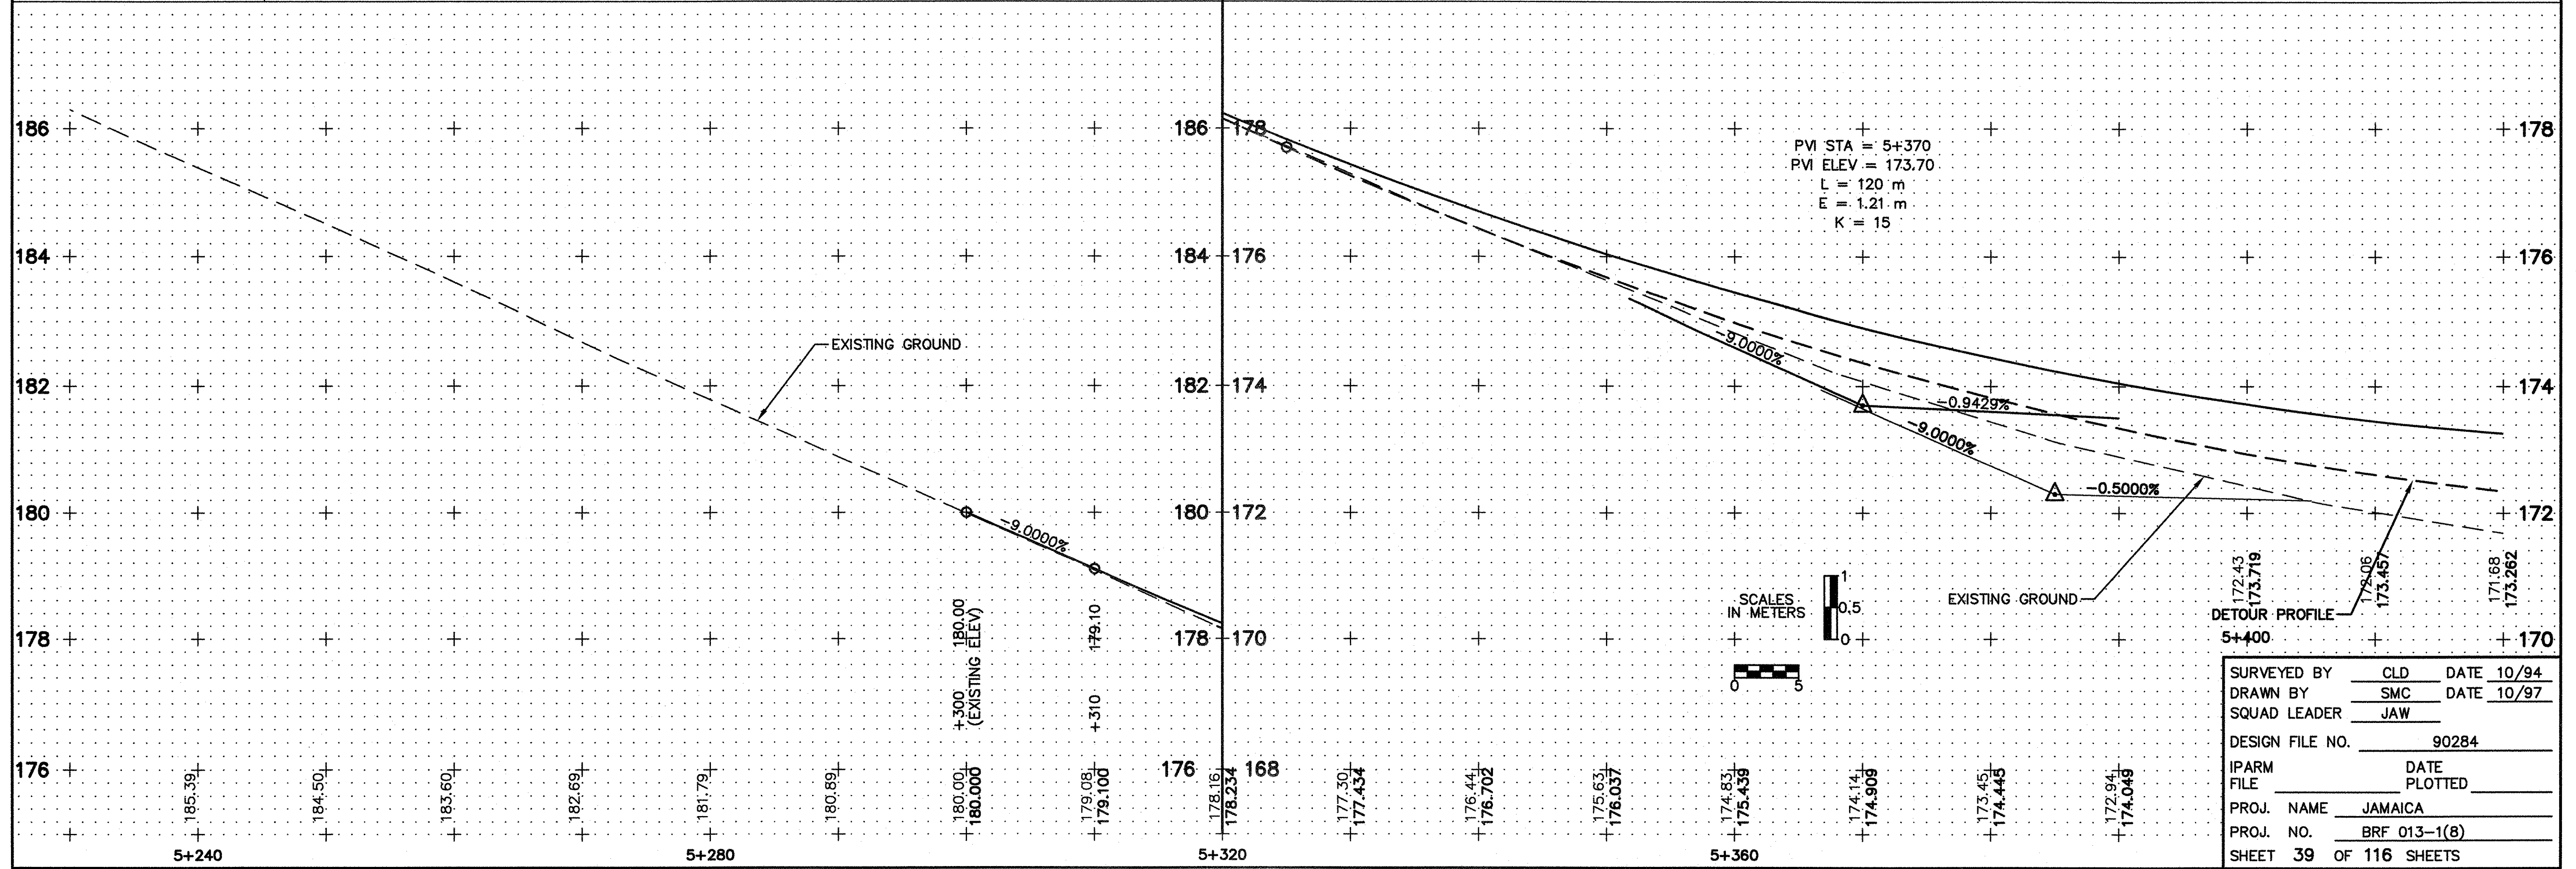

DETOUR PROFILE
 5+400

SURVEYED BY	CLD	DATE	10/94
DRAWN BY	SMC	DATE	10/97
SQUAD LEADER	JAW		
DESIGN FILE NO.	90284		
IPARM FILE		DATE PLOTTED	
PROJ. NAME	JAMAICA		
PROJ. NO.	BRF 013-1(B)		
SHEET	39	OF	116 SHEETS