


PLAN OF EXPANSION JOINT
SCALE 1:20

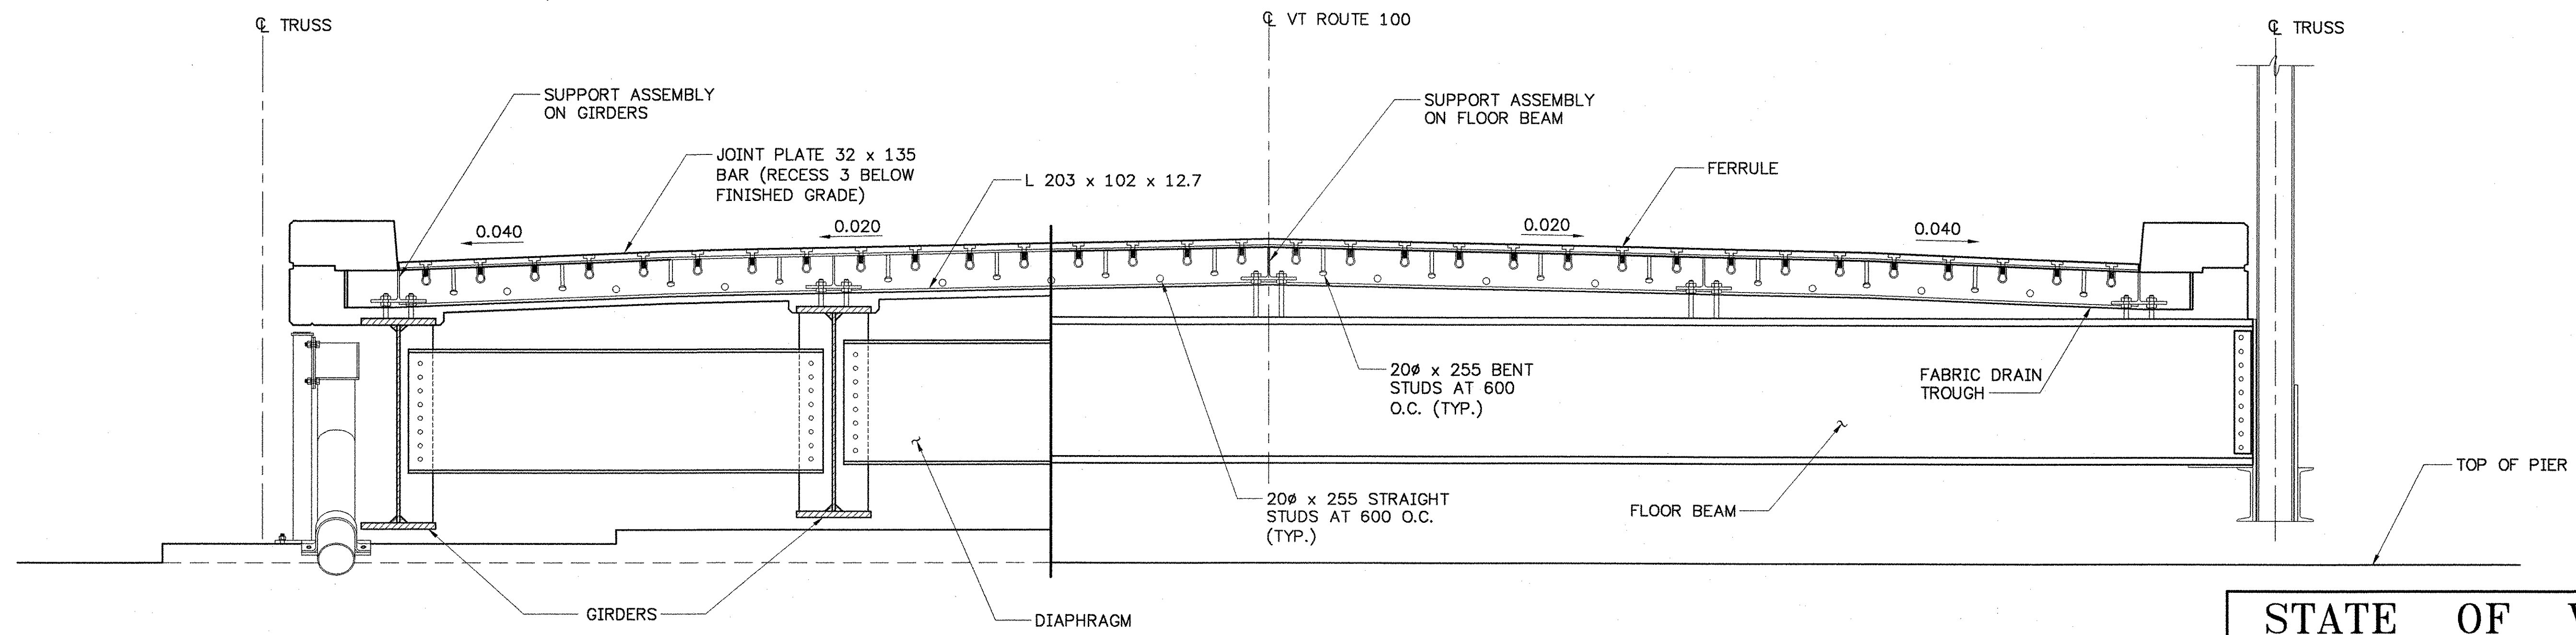

SECTION A-A
SCALE 1:20

| | | | |
|---|-----------------|--------------------------|---------------|
| STATE OF VERMONT AGENCY OF TRANSPORTATION | | | |
| Town Of | JAMAICA | Bridge No. | 80 |
| Highway No. | VT. ROUTE 100 | Log Sta. | |
| | | Surv. Sta. | |
| VT. ROUTE 100 OVER THE WEST RIVER EXPANSION JOINT PLAN AND ELEVATION | | | |
| Designed By | LKP | Drawn By | MWS |
| Checked By | Date | Bridge Design Supervisor | |
| LMM | 2/02 | LMM | Date 2/02 |
| PROJECT | JAMAICA | PROJECT NO. | BRF 013-1 (8) |
| I.G.C. Info. | | | |
| Bridge Sheet No. | Sheet 80 Of 116 | | |

540 Commercial St.
Manchester, NH 03101
PH: (603) 688-8223
FAX: (603) 688-8802
E-MAIL: CLD@CLDENGINEERS.COM

90284EXPJUN.dwg