


DATE	
BY	
FINAL SURVEY	
NOTED	
NO.	
NO.	
NO.	
NO.	

DATE	
BY	
ORIGINAL SURVEY	
NOTED	
NO.	
NO.	
NO.	
NO.	

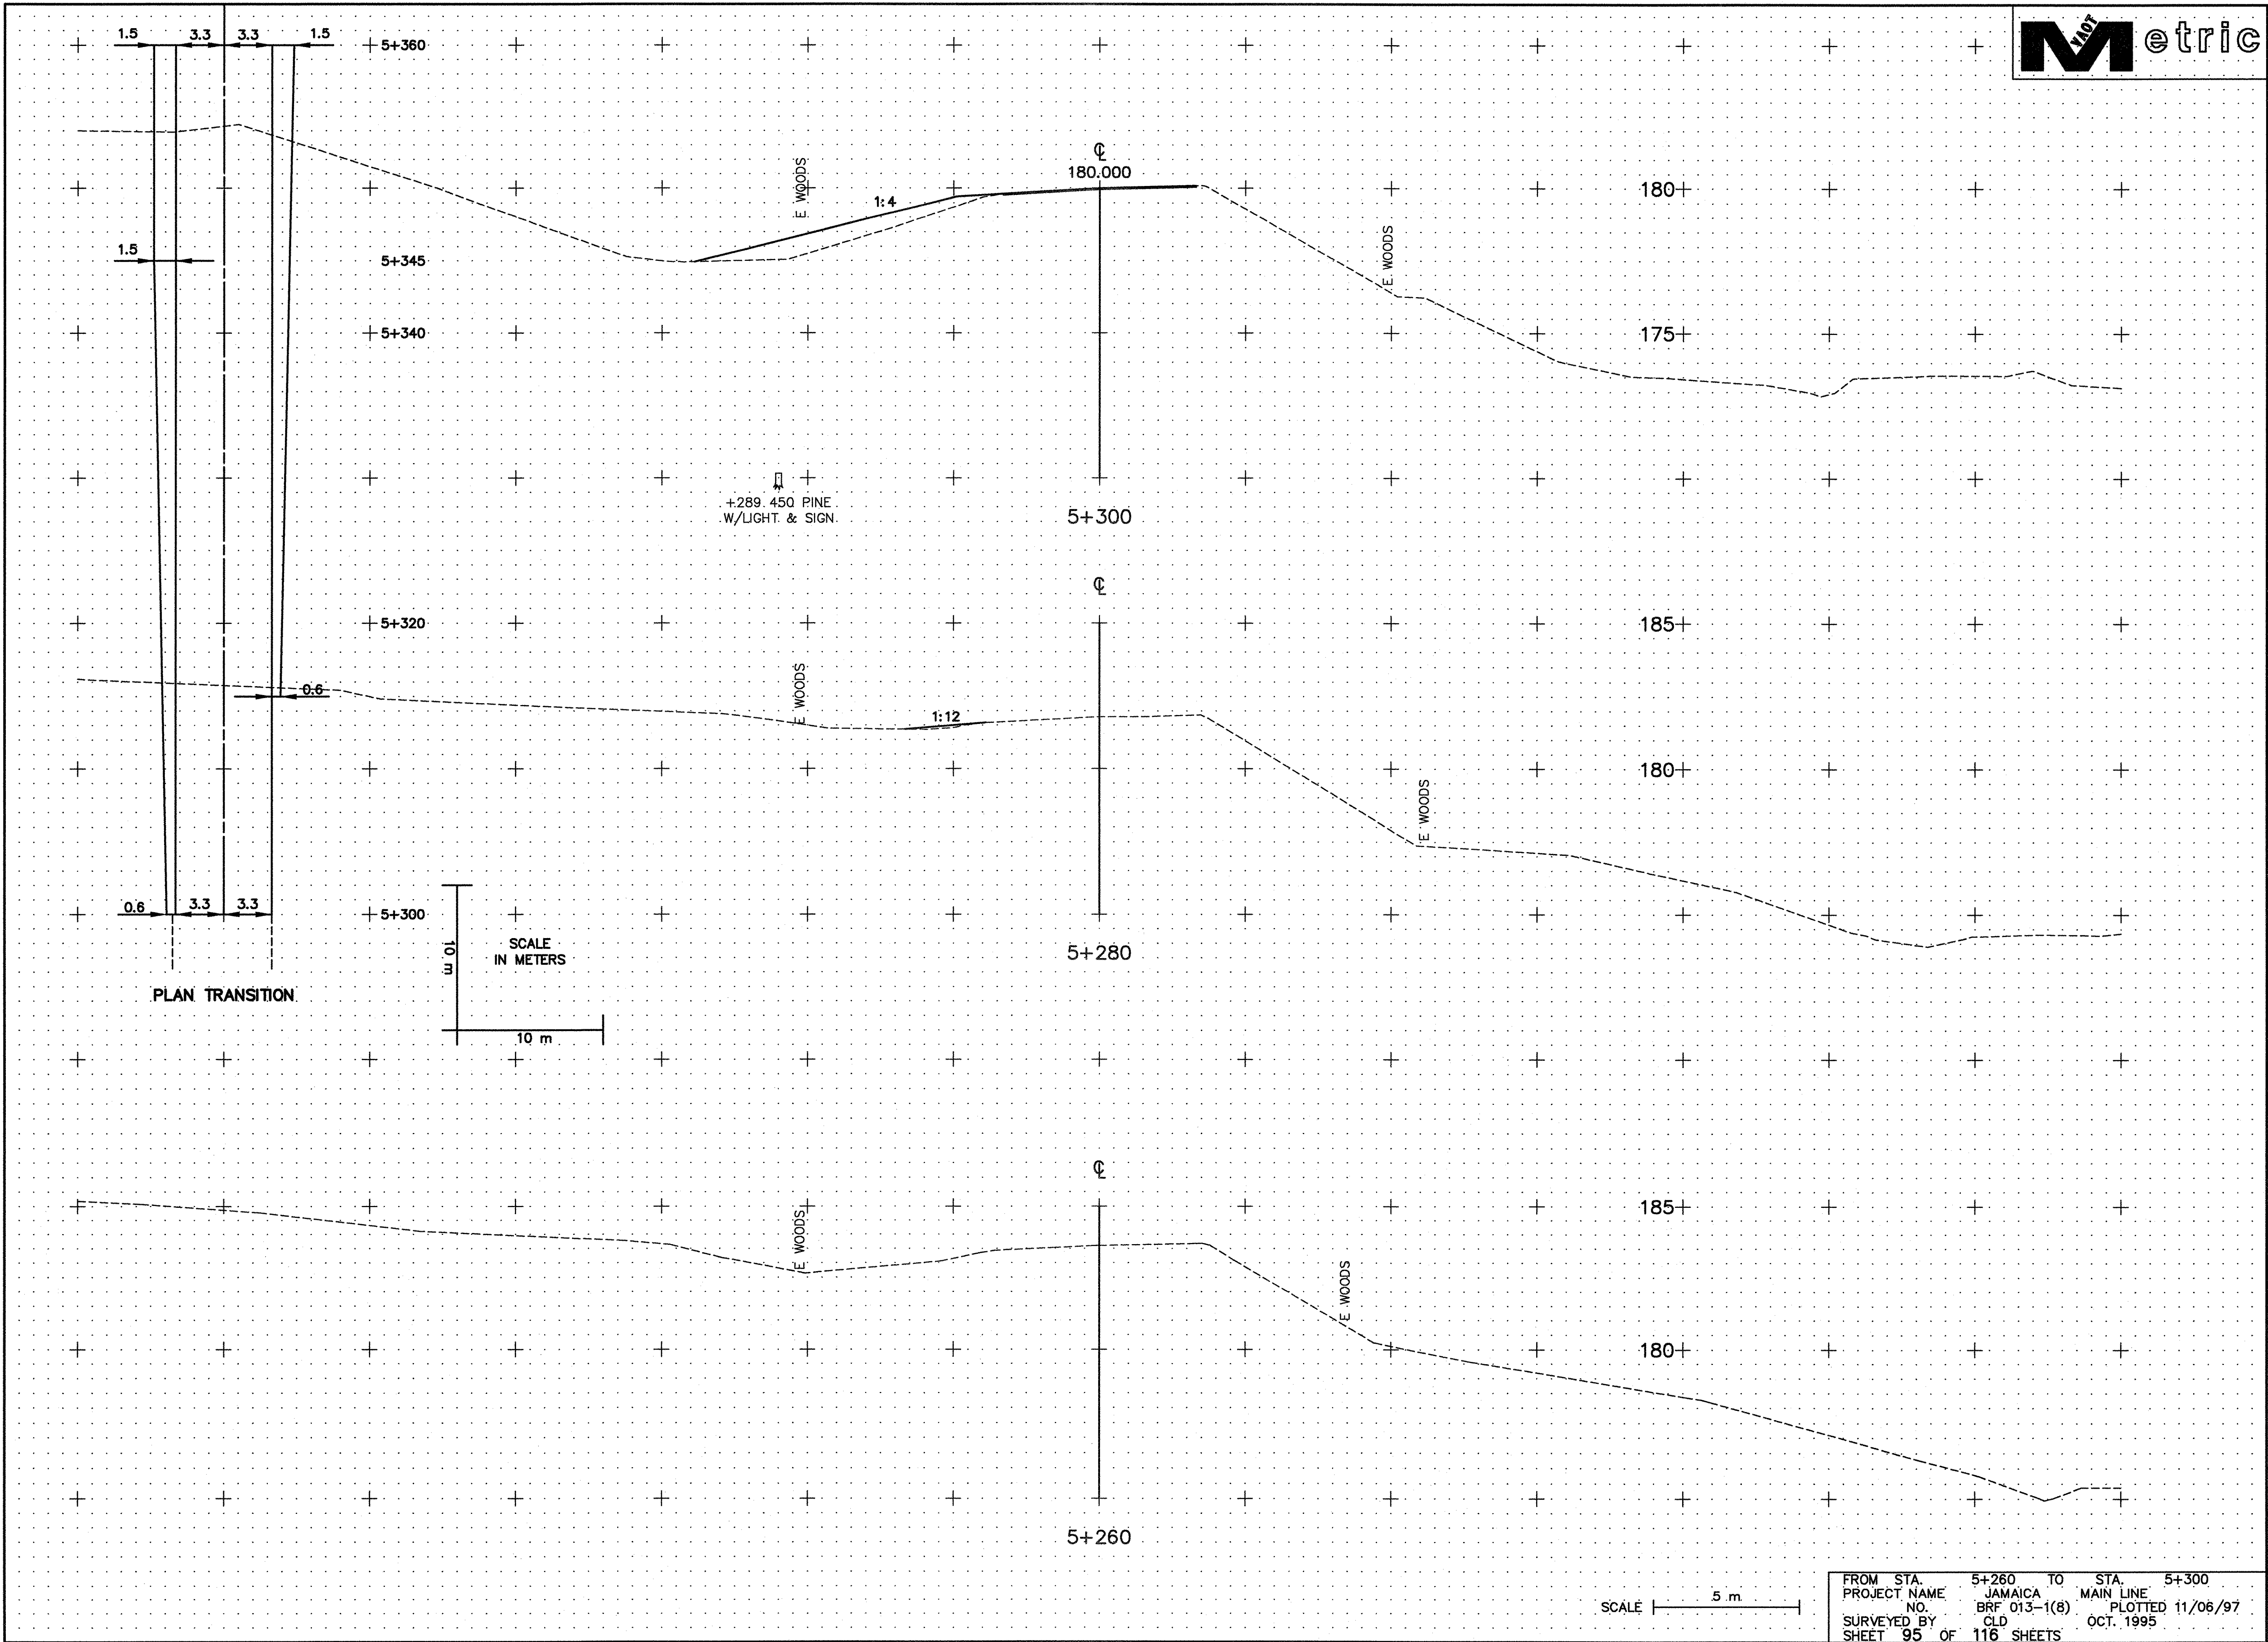

FROM STA. 5+260 TO STA. 5+300  
 PROJECT NAME JAMAICA MAIN LINE  
 NO. BR/ 013-1(8) PLOTTED 11/06/97  
 SURVEYED BY CLD OCT. 1995  
 SHEET 95 OF 116 SHEETS