



FINAL SURVEY	BY	DATE
NO.		
NOTED		
AREAS CHECKED		

ORIGINAL SURVEY	BY	DATE
NO.		
NOTED		
AREAS CHECKED		

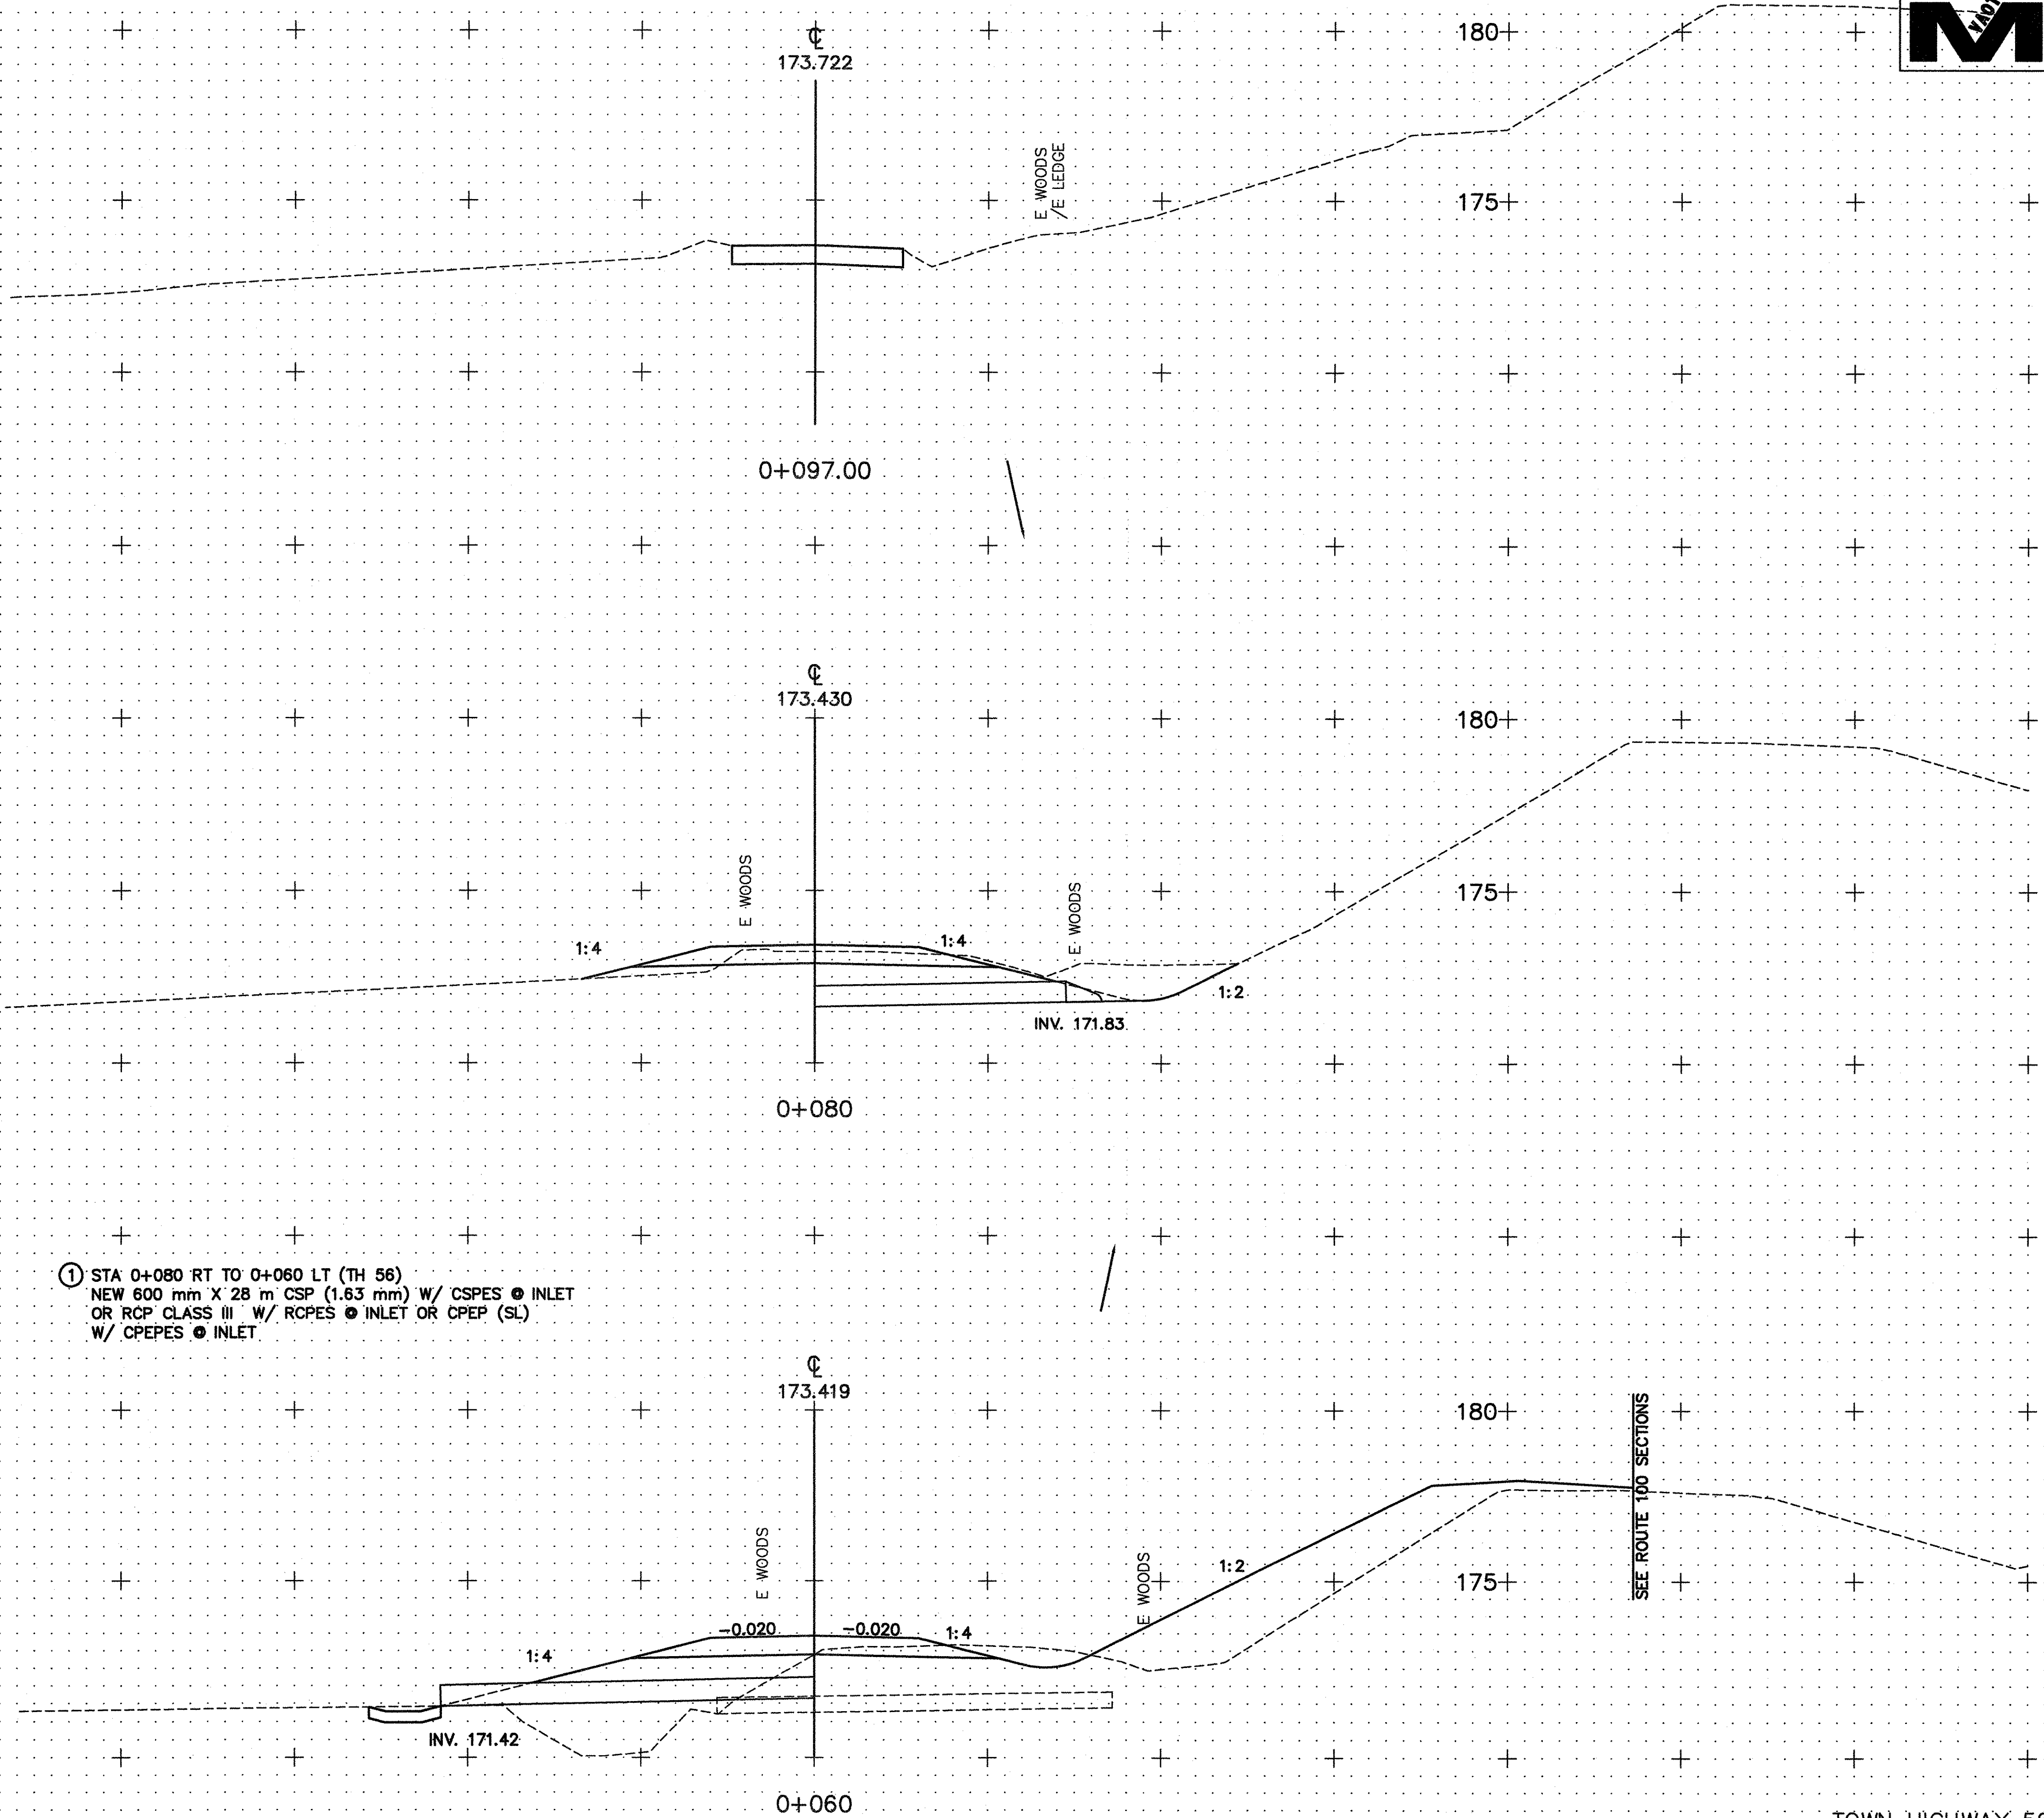

① STA 0+080 RT TO 0+060 LT (TH 56)
 NEW 600 mm X 28 m CSP (1.63 mm) W/ CSPES ● INLET
 OR RCP CLASS III W/ RCPES ● INLET OR CPEP (SL)
 W/ CPEPES ● INLET

TOWN HIGHWAY 56

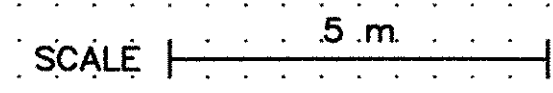

FROM STA.	0+060	TO STA.	0+097.00
PROJECT NAME	JAMAICA	TH	56
NO.	BRF 013-1(8)	PLOTTED	11/06/97
SURVEYED BY	CLD	OCT.	1995
SHEET	106 OF 116	SHEETS	