




DATE	
BY	
APPROVED	
DATE	
FINAL SURVEY	
NOTEBOOK NO.	
AREAS CHECKED	

DATE	
BY	
APPROVED	
DATE	
ORIGINAL SURVEY	
NOTEBOOK NO.	
AREAS CHECKED	

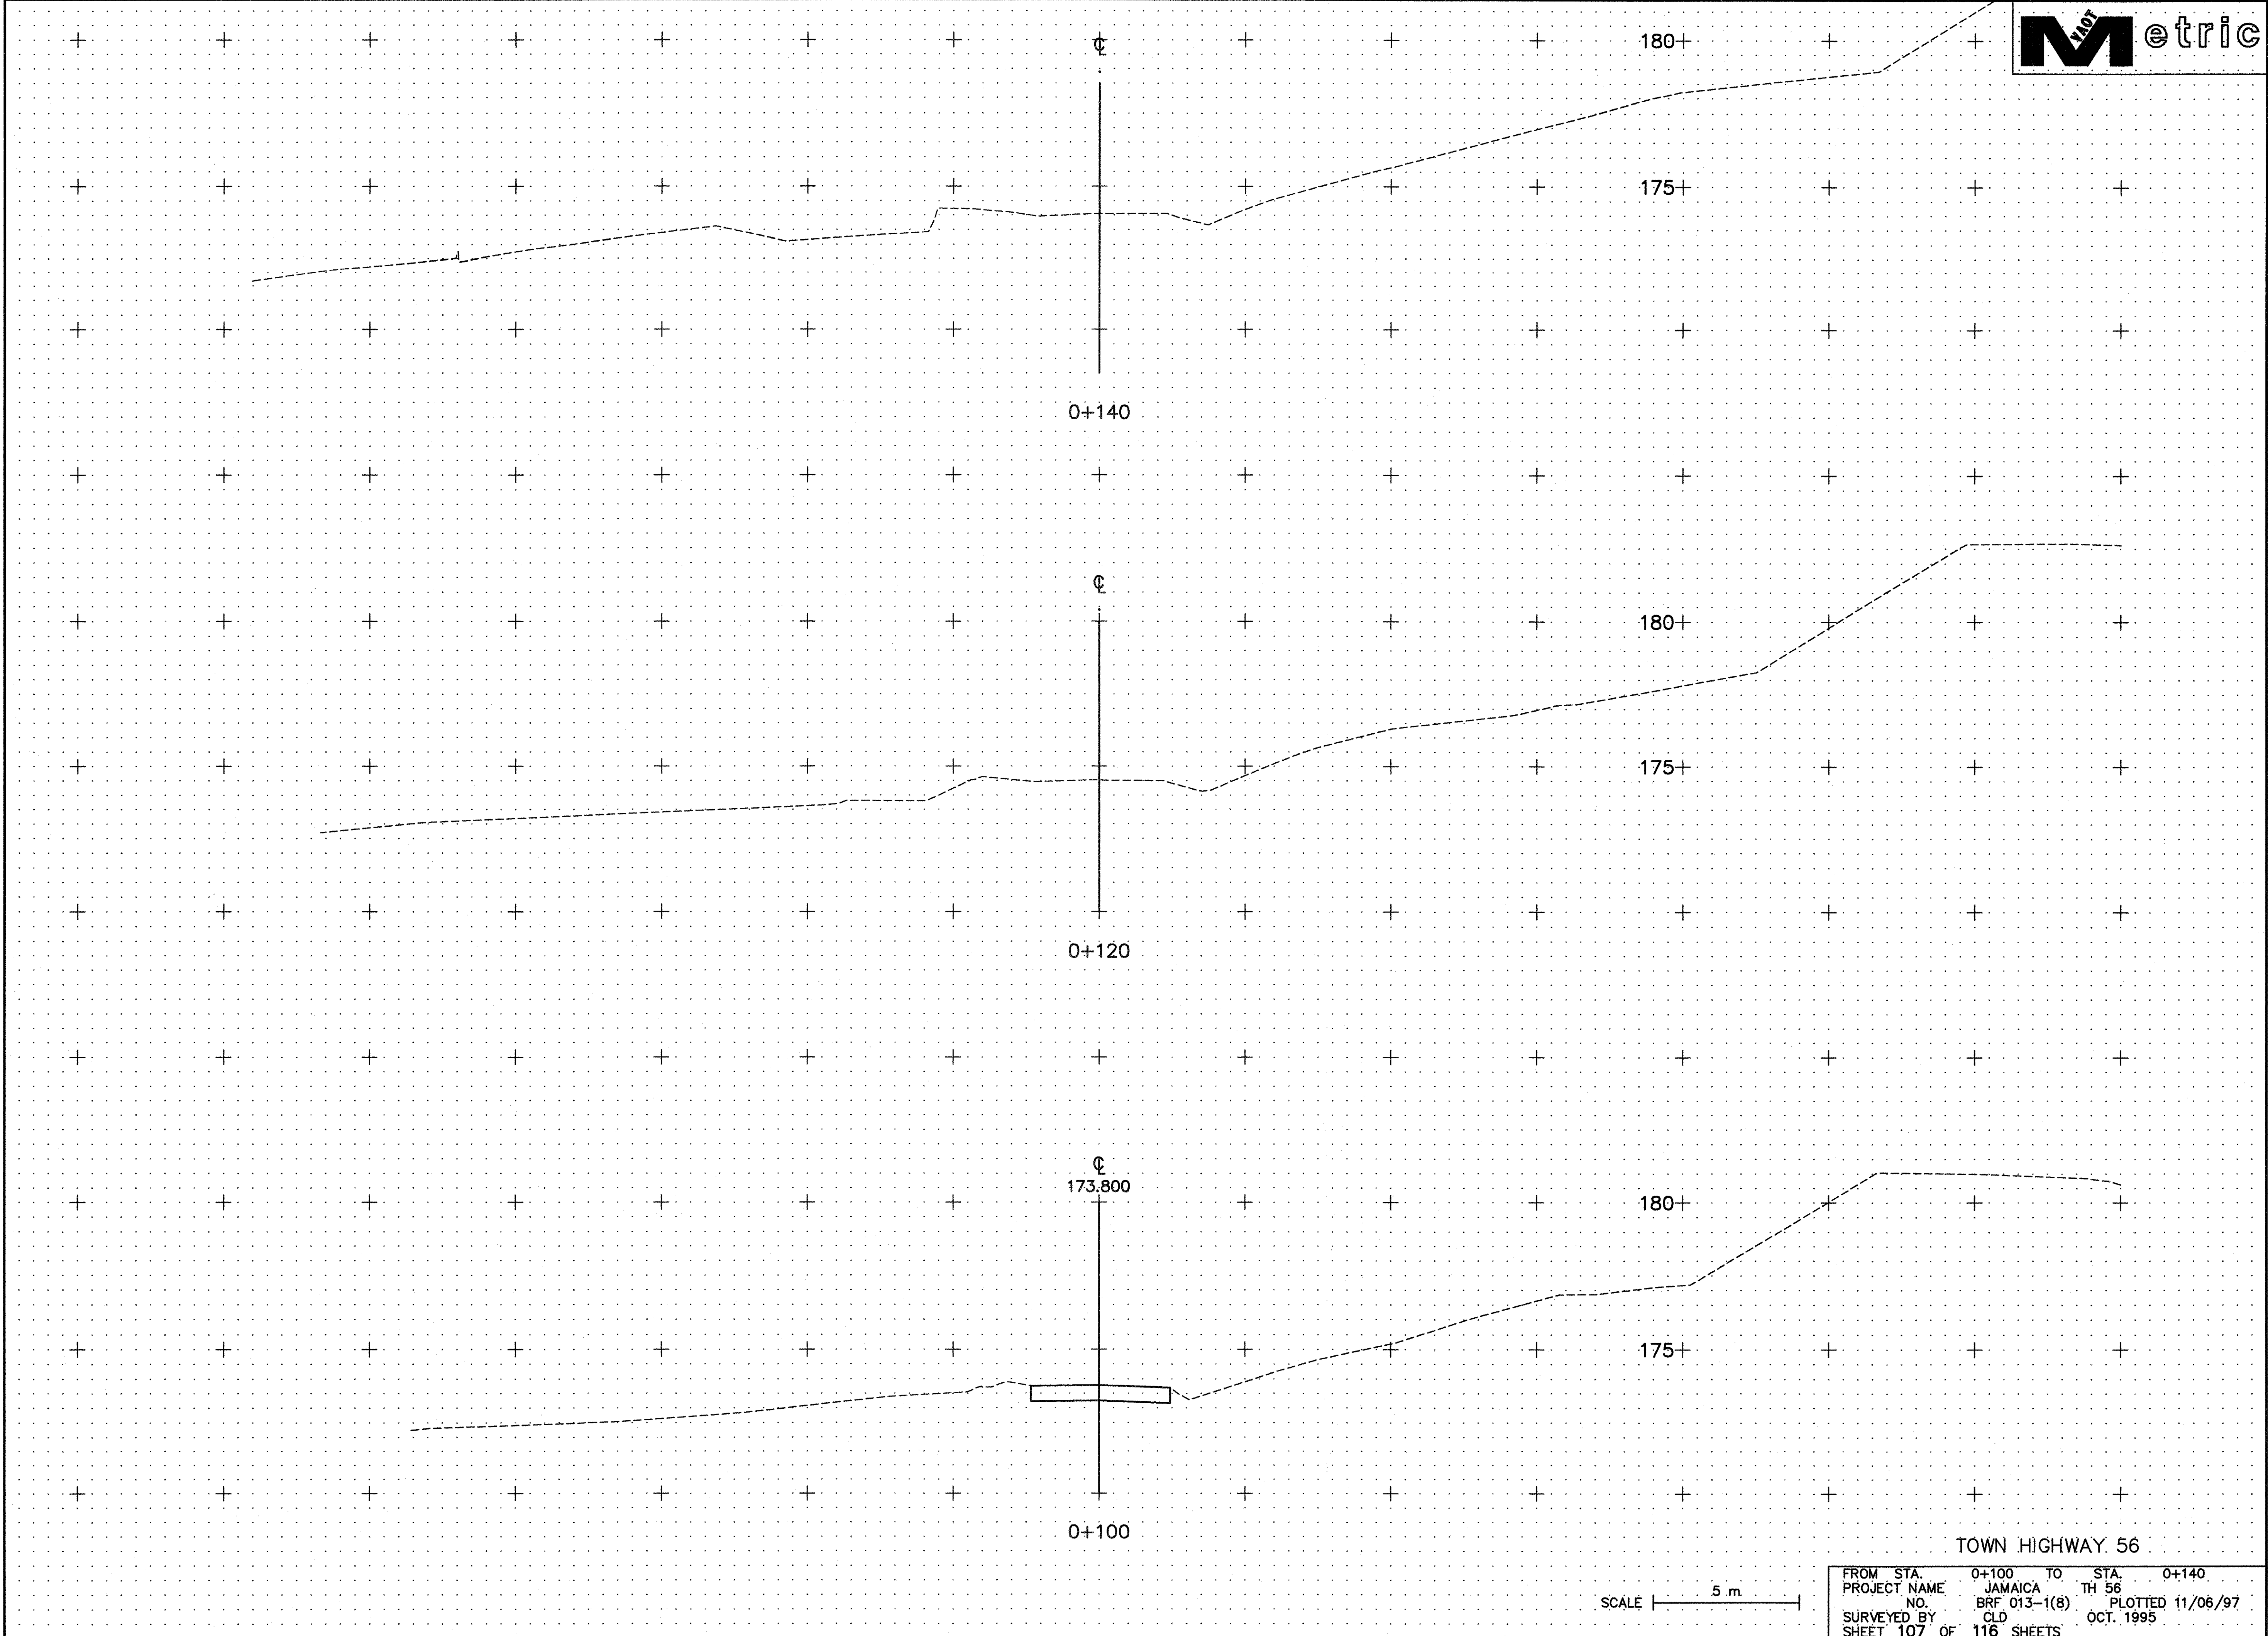

SCALE 5 m

FROM STA.	0+100	TO STA.	0+140
PROJECT NAME	JAMAICA	TH 56	
NO.	BRF 013-1(8)	PLOTTED	11/06/97
SURVEYED BY	CLD	OCT.	1995
SHEET	107	OF	116 SHEETS