


FINAL	BY	DATE
SURVEY		
NO.		
NOTED		
AREAS		
CHECKED		

ORIGINAL	BY	DATE
SURVEY		
NO.		
NOTED		
AREAS		
CHECKED		

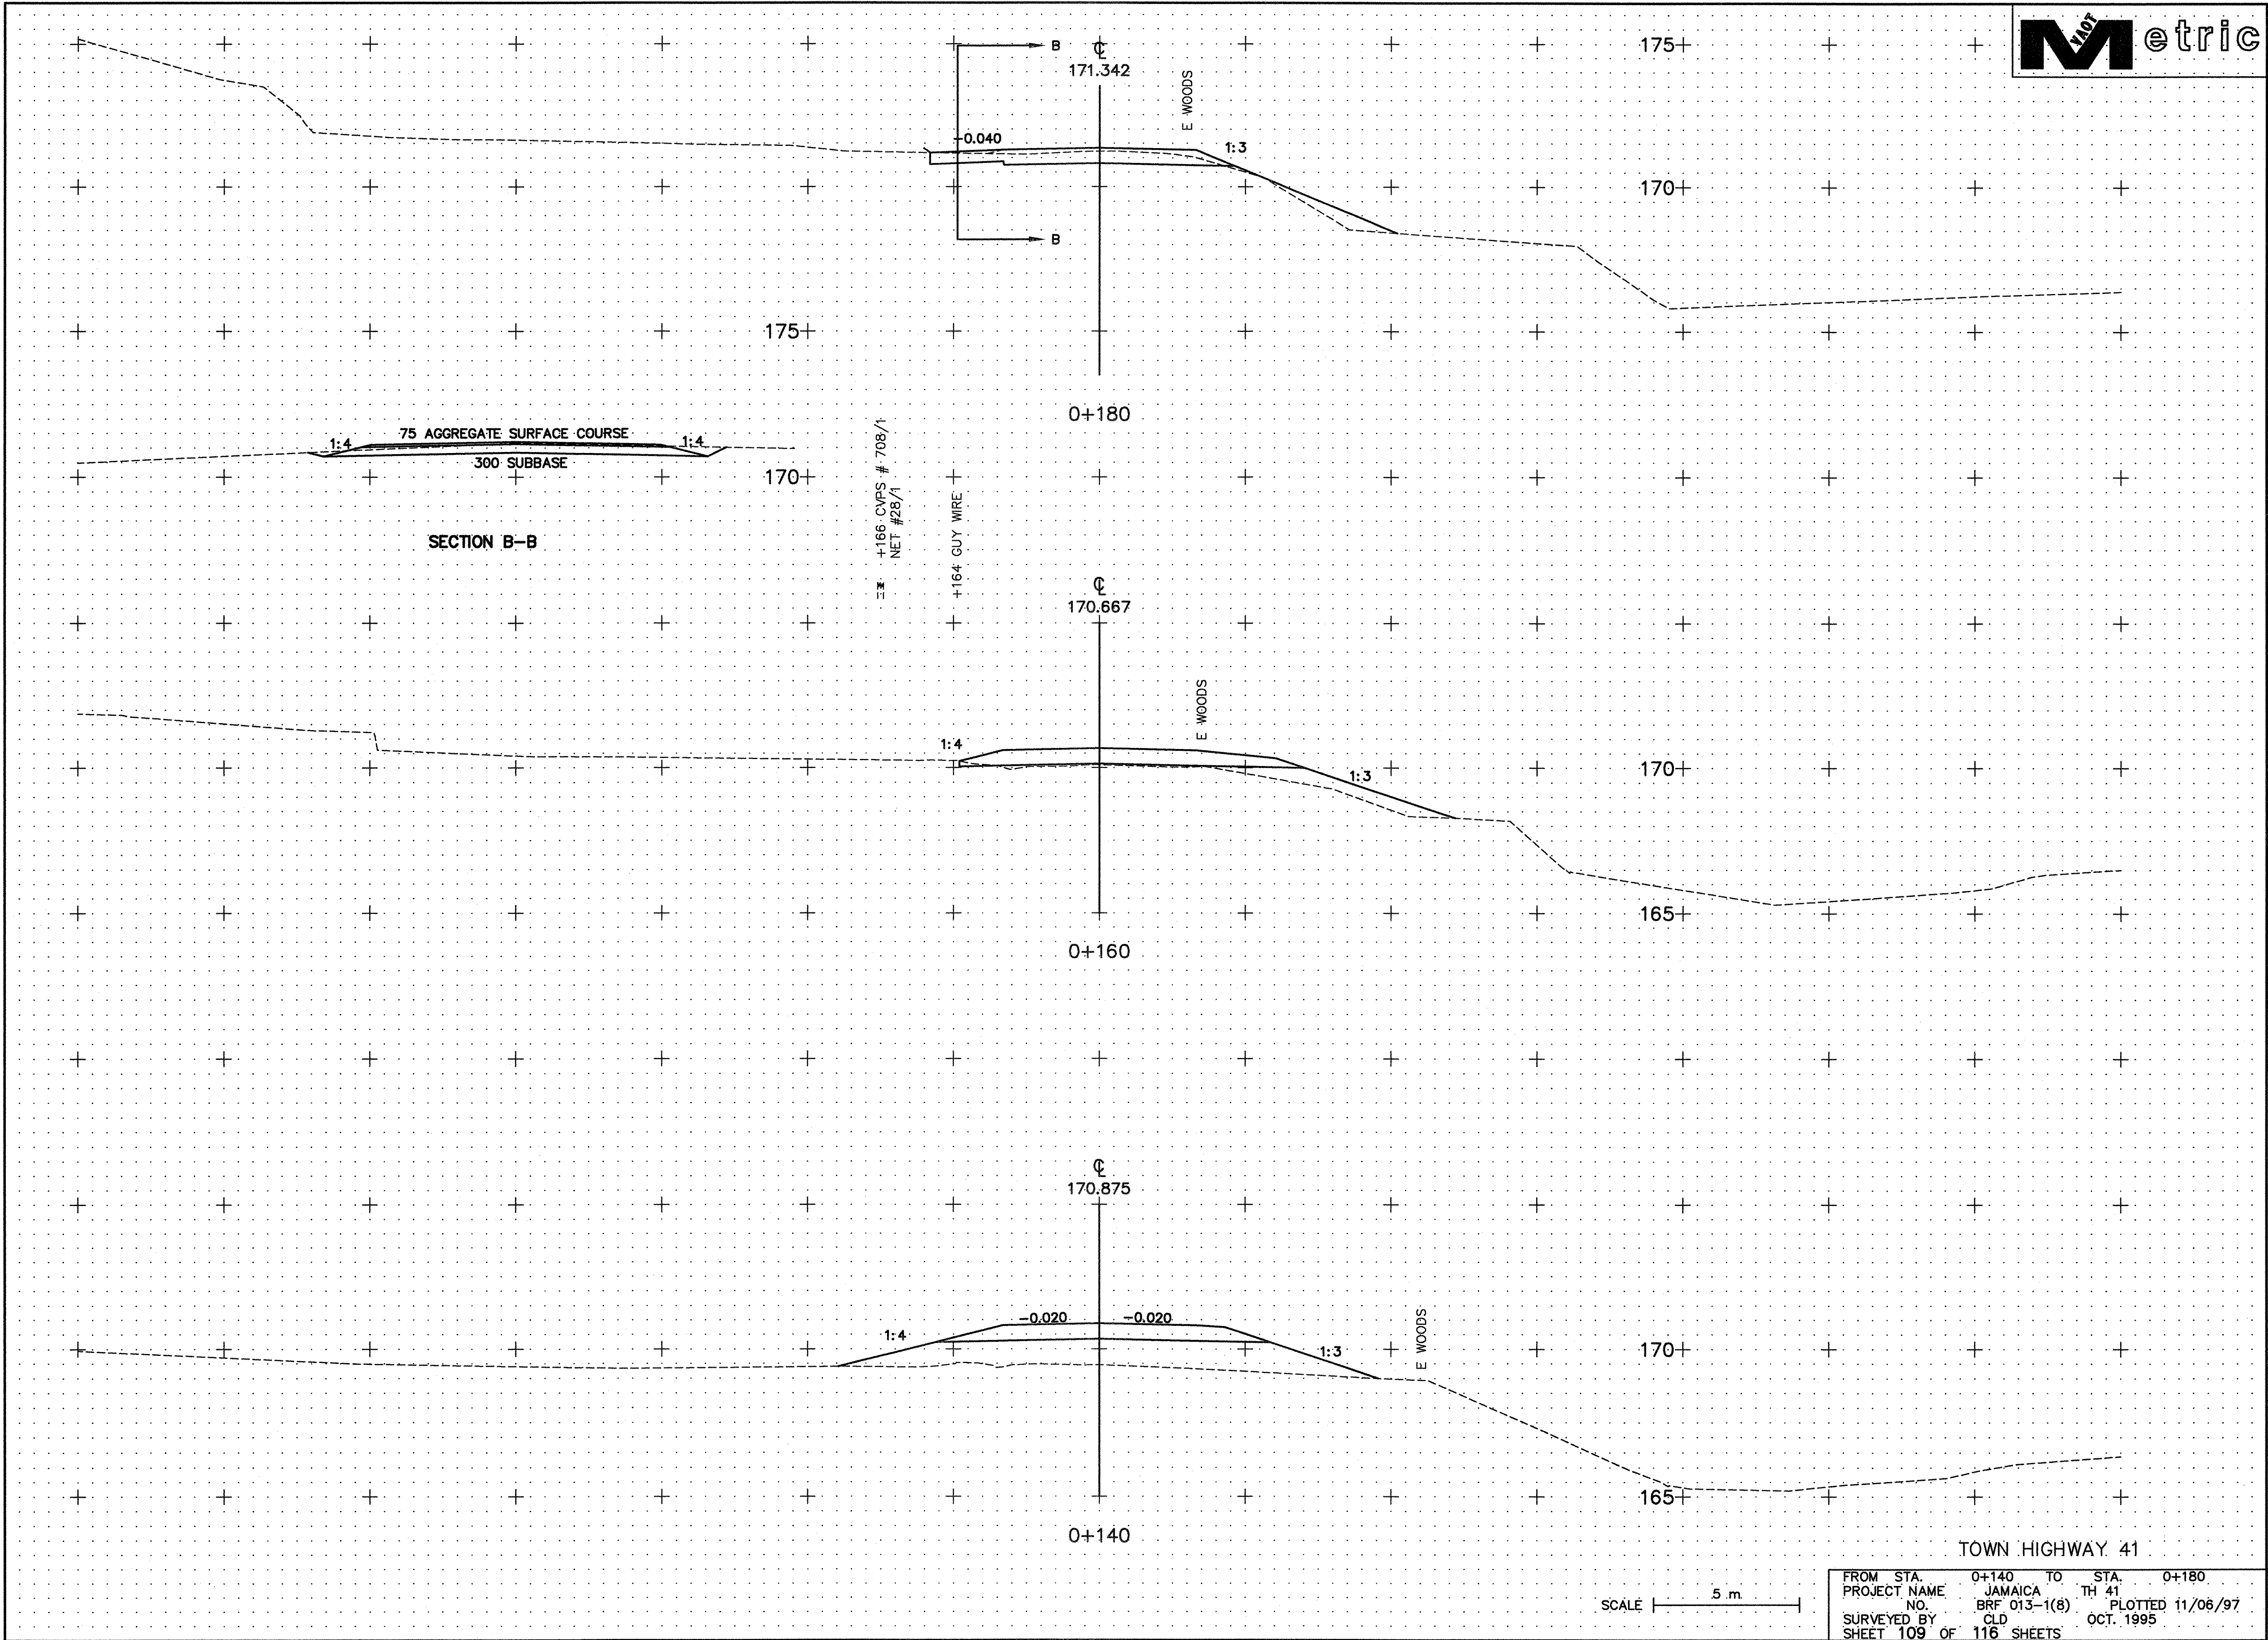

FROM STA.	0+140	TO STA.	0+180
PROJECT NAME	JAMAICA	TH 41	
NO.	BRF 013-1(8)	PLOTTED	11/06/97
SURVEYED BY	CLD	OCT.	1995
SHEET	109 OF 116	SHEETS	