


FINAL SURVEY	DATE
SURVEYED	BY
TEMPERATURE	
WIND DIRECTION	
WIND VELOCITY	
MOON PHASE	
WET AREAS CHECKED	
NO.	

ORIGINAL SURVEY	DATE
SURVEYED	BY
TEMPERATURE	
WIND DIRECTION	
WIND VELOCITY	
MOON PHASE	
WET AREAS CHECKED	
NO.	

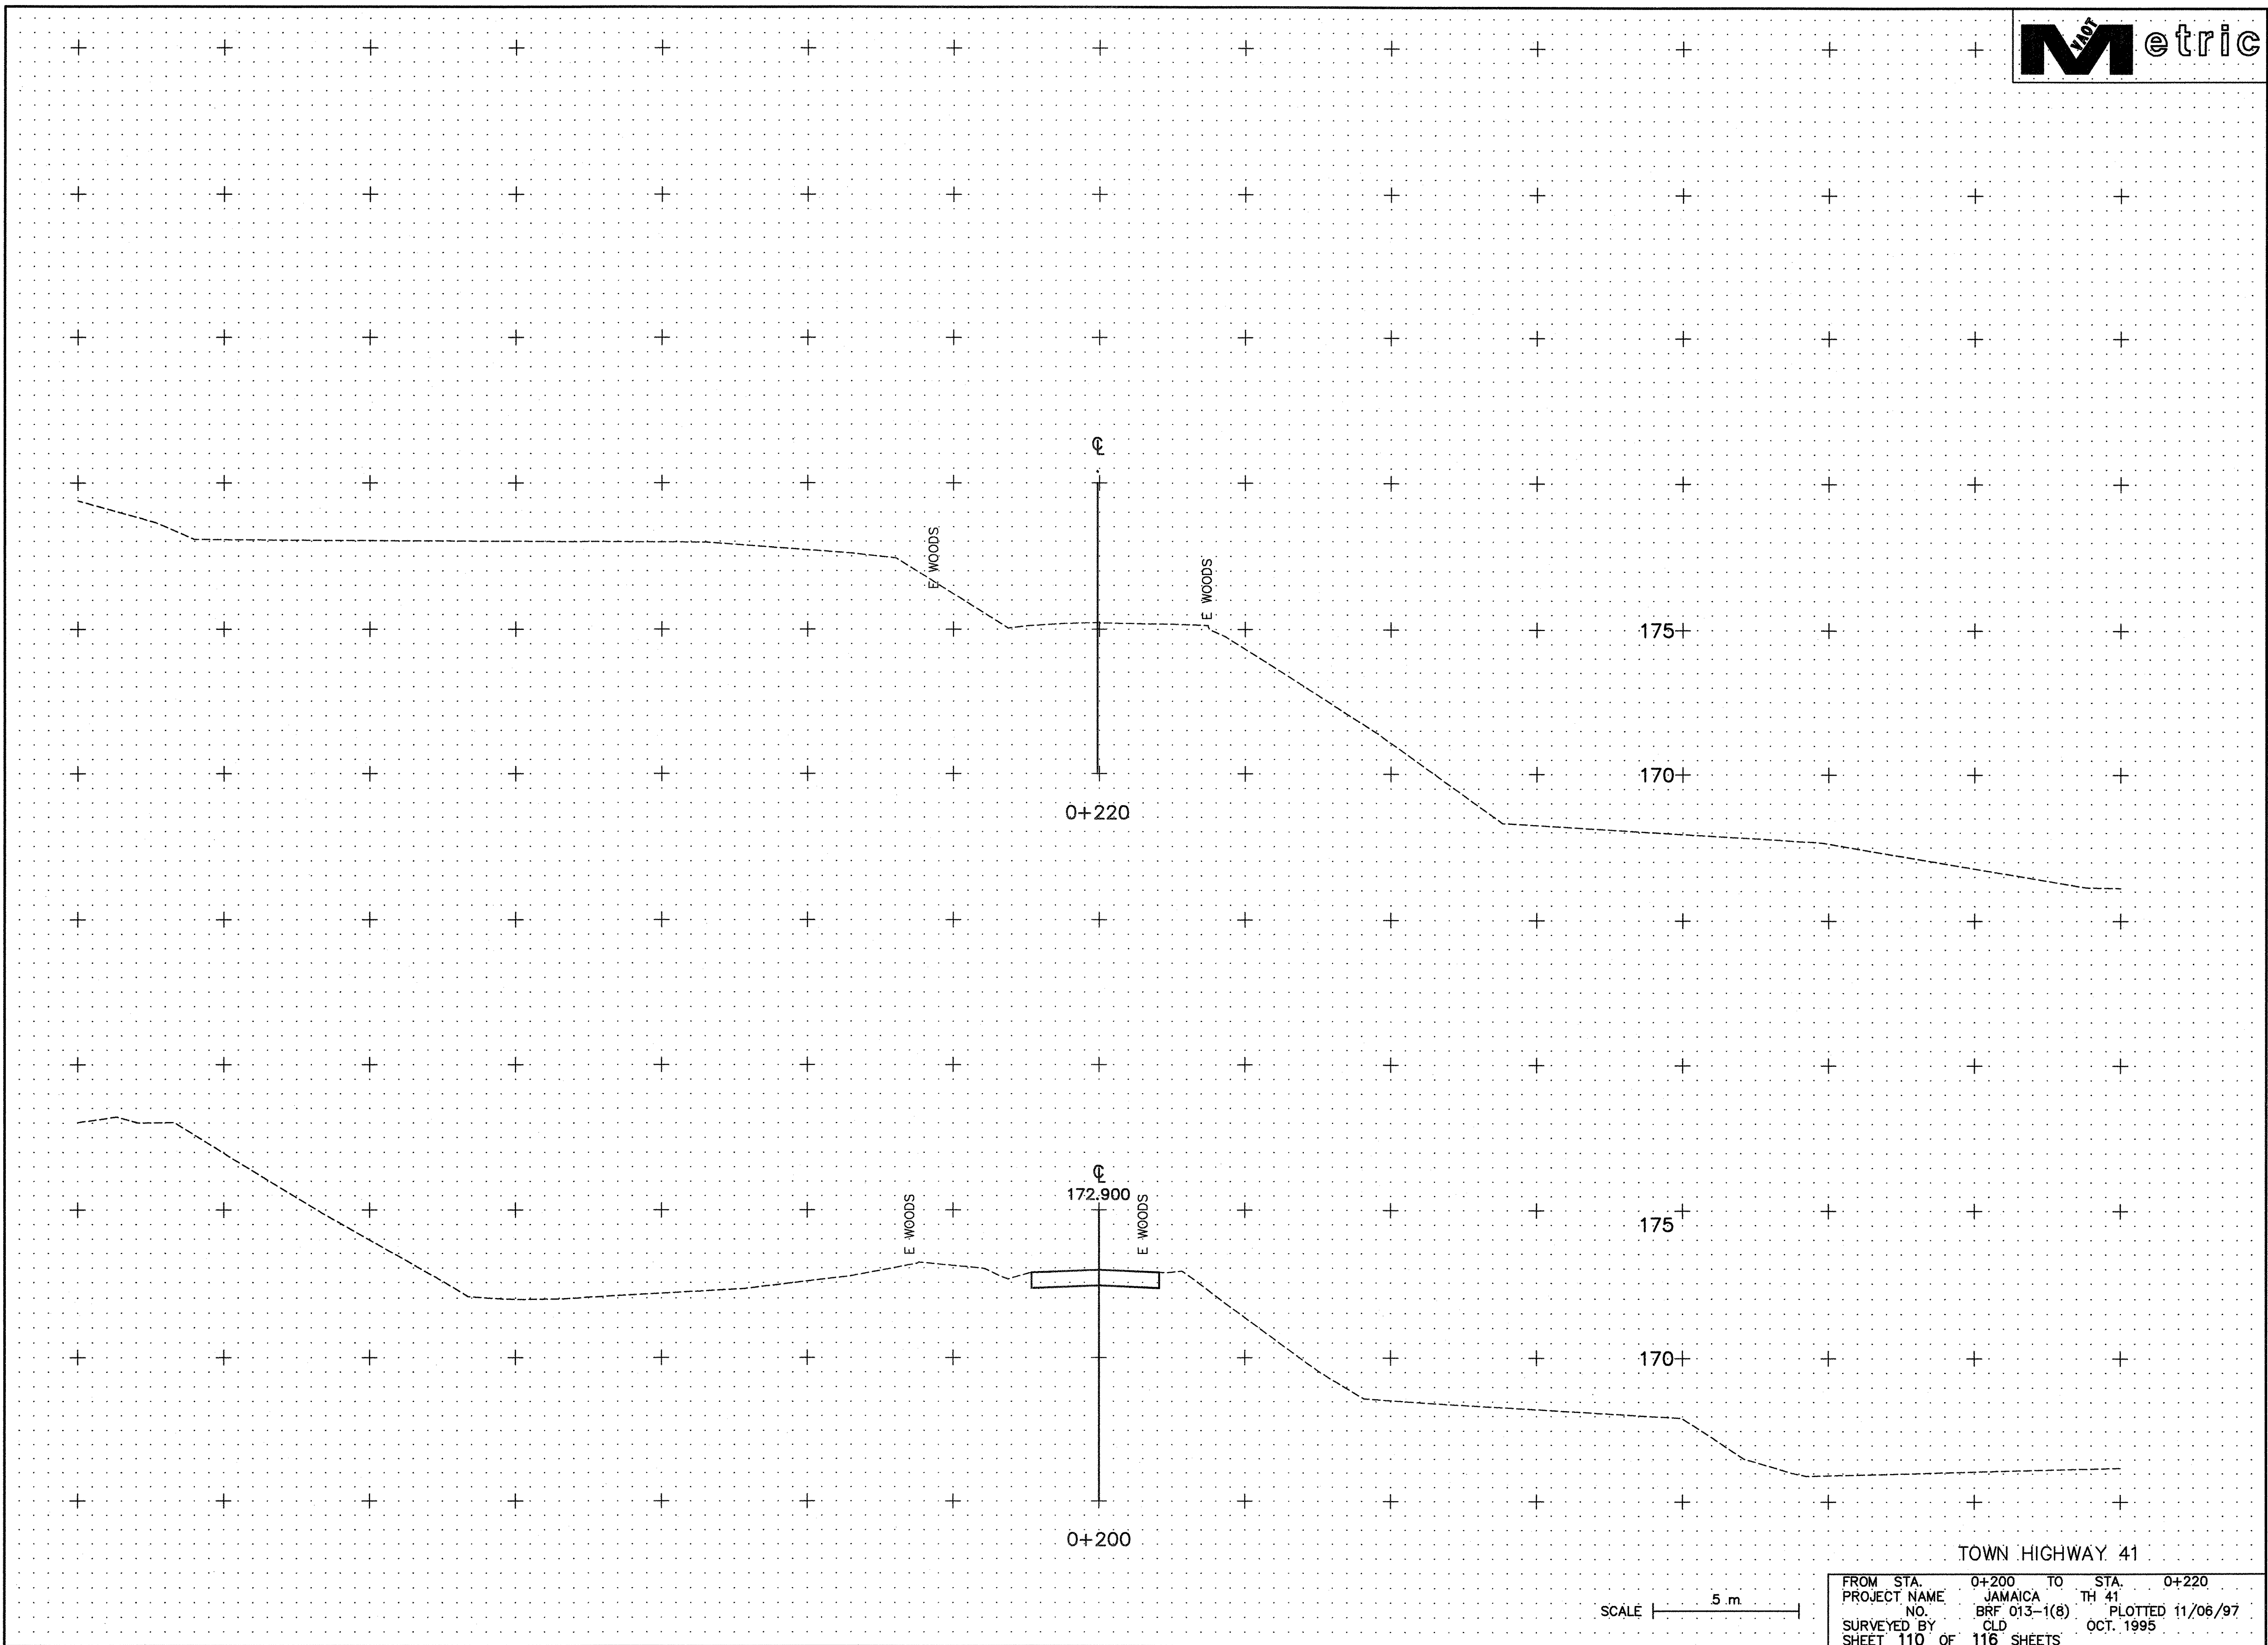

FROM STA.	0+200	TO STA.	0+220
PROJECT NAME	JAMAICA	TH 41	
NO.	BRF 013-1(8)	PLOTTED	11/06/97
SURVEYED BY	CLD	OCT. 1995	
SHEET 110 OF	116	SHEETS	

SCALE 5 m

TOWN HIGHWAY 41