


FINAL SURVEY	BY	DATE
NO. _____		
SURVEYED		
PLOTTED		
AREAS CHECKED		

ORIGINAL SURVEY	BY	DATE
NO. _____		
SURVEYED		
PLOTTED		
AREAS CHECKED		

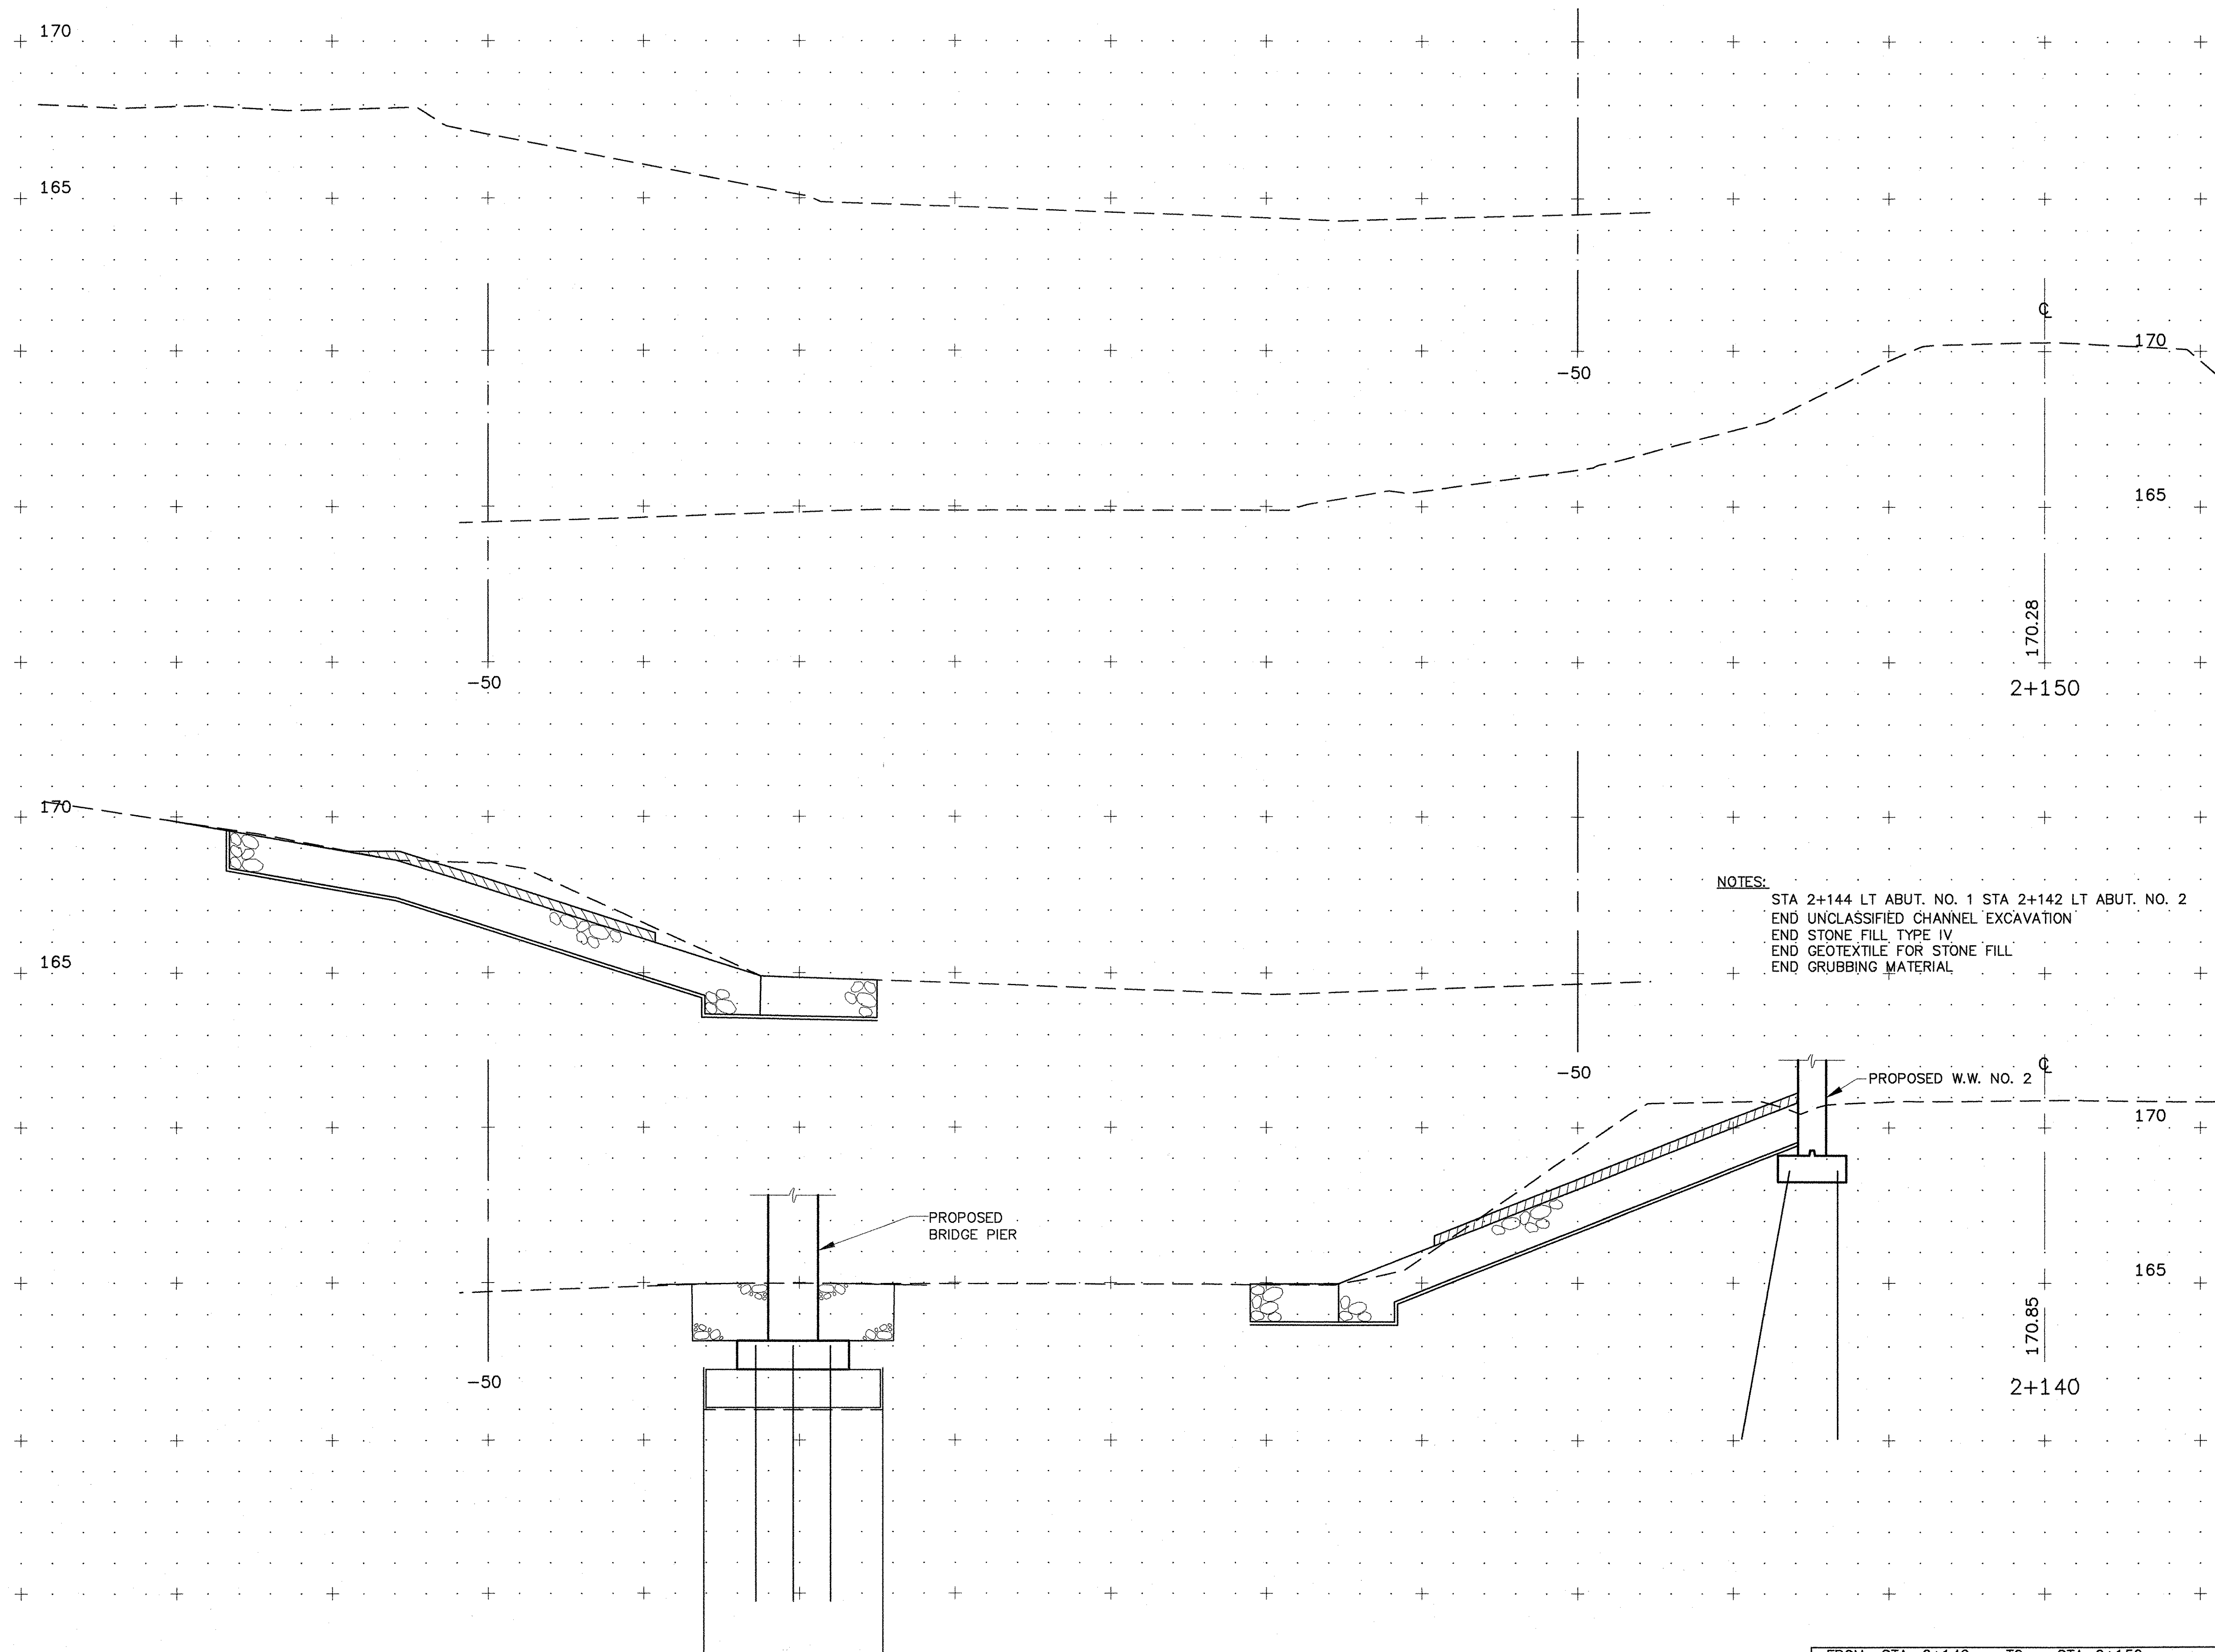

NOTES:  
 STA 2+144 LT ABUT. NO. 1 STA 2+142 LT ABUT. NO. 2  
 END UNCLASSIFIED CHANNEL EXCAVATION  
 END STONE FILL TYPE IV  
 END GEOTEXTILE FOR STONE FILL  
 END GRUBBING MATERIAL

FROM STA. 2+140 TO STA. 2+150  
 PROJECT NAME JAMAICA CHANNEL LINE  
 NO. BRF 013-1(8) PLOTTED 11/06/97  
 SURVEYED BY CLD OCT. 1995  
 SHEET 116 OF 116 SHEETS

SCALE 5 m