




MOUNT SIGNS NEXT TO EXISTING ROUTE MARKER ASSEMBLIES AT PEARL STREET INTERSECTION

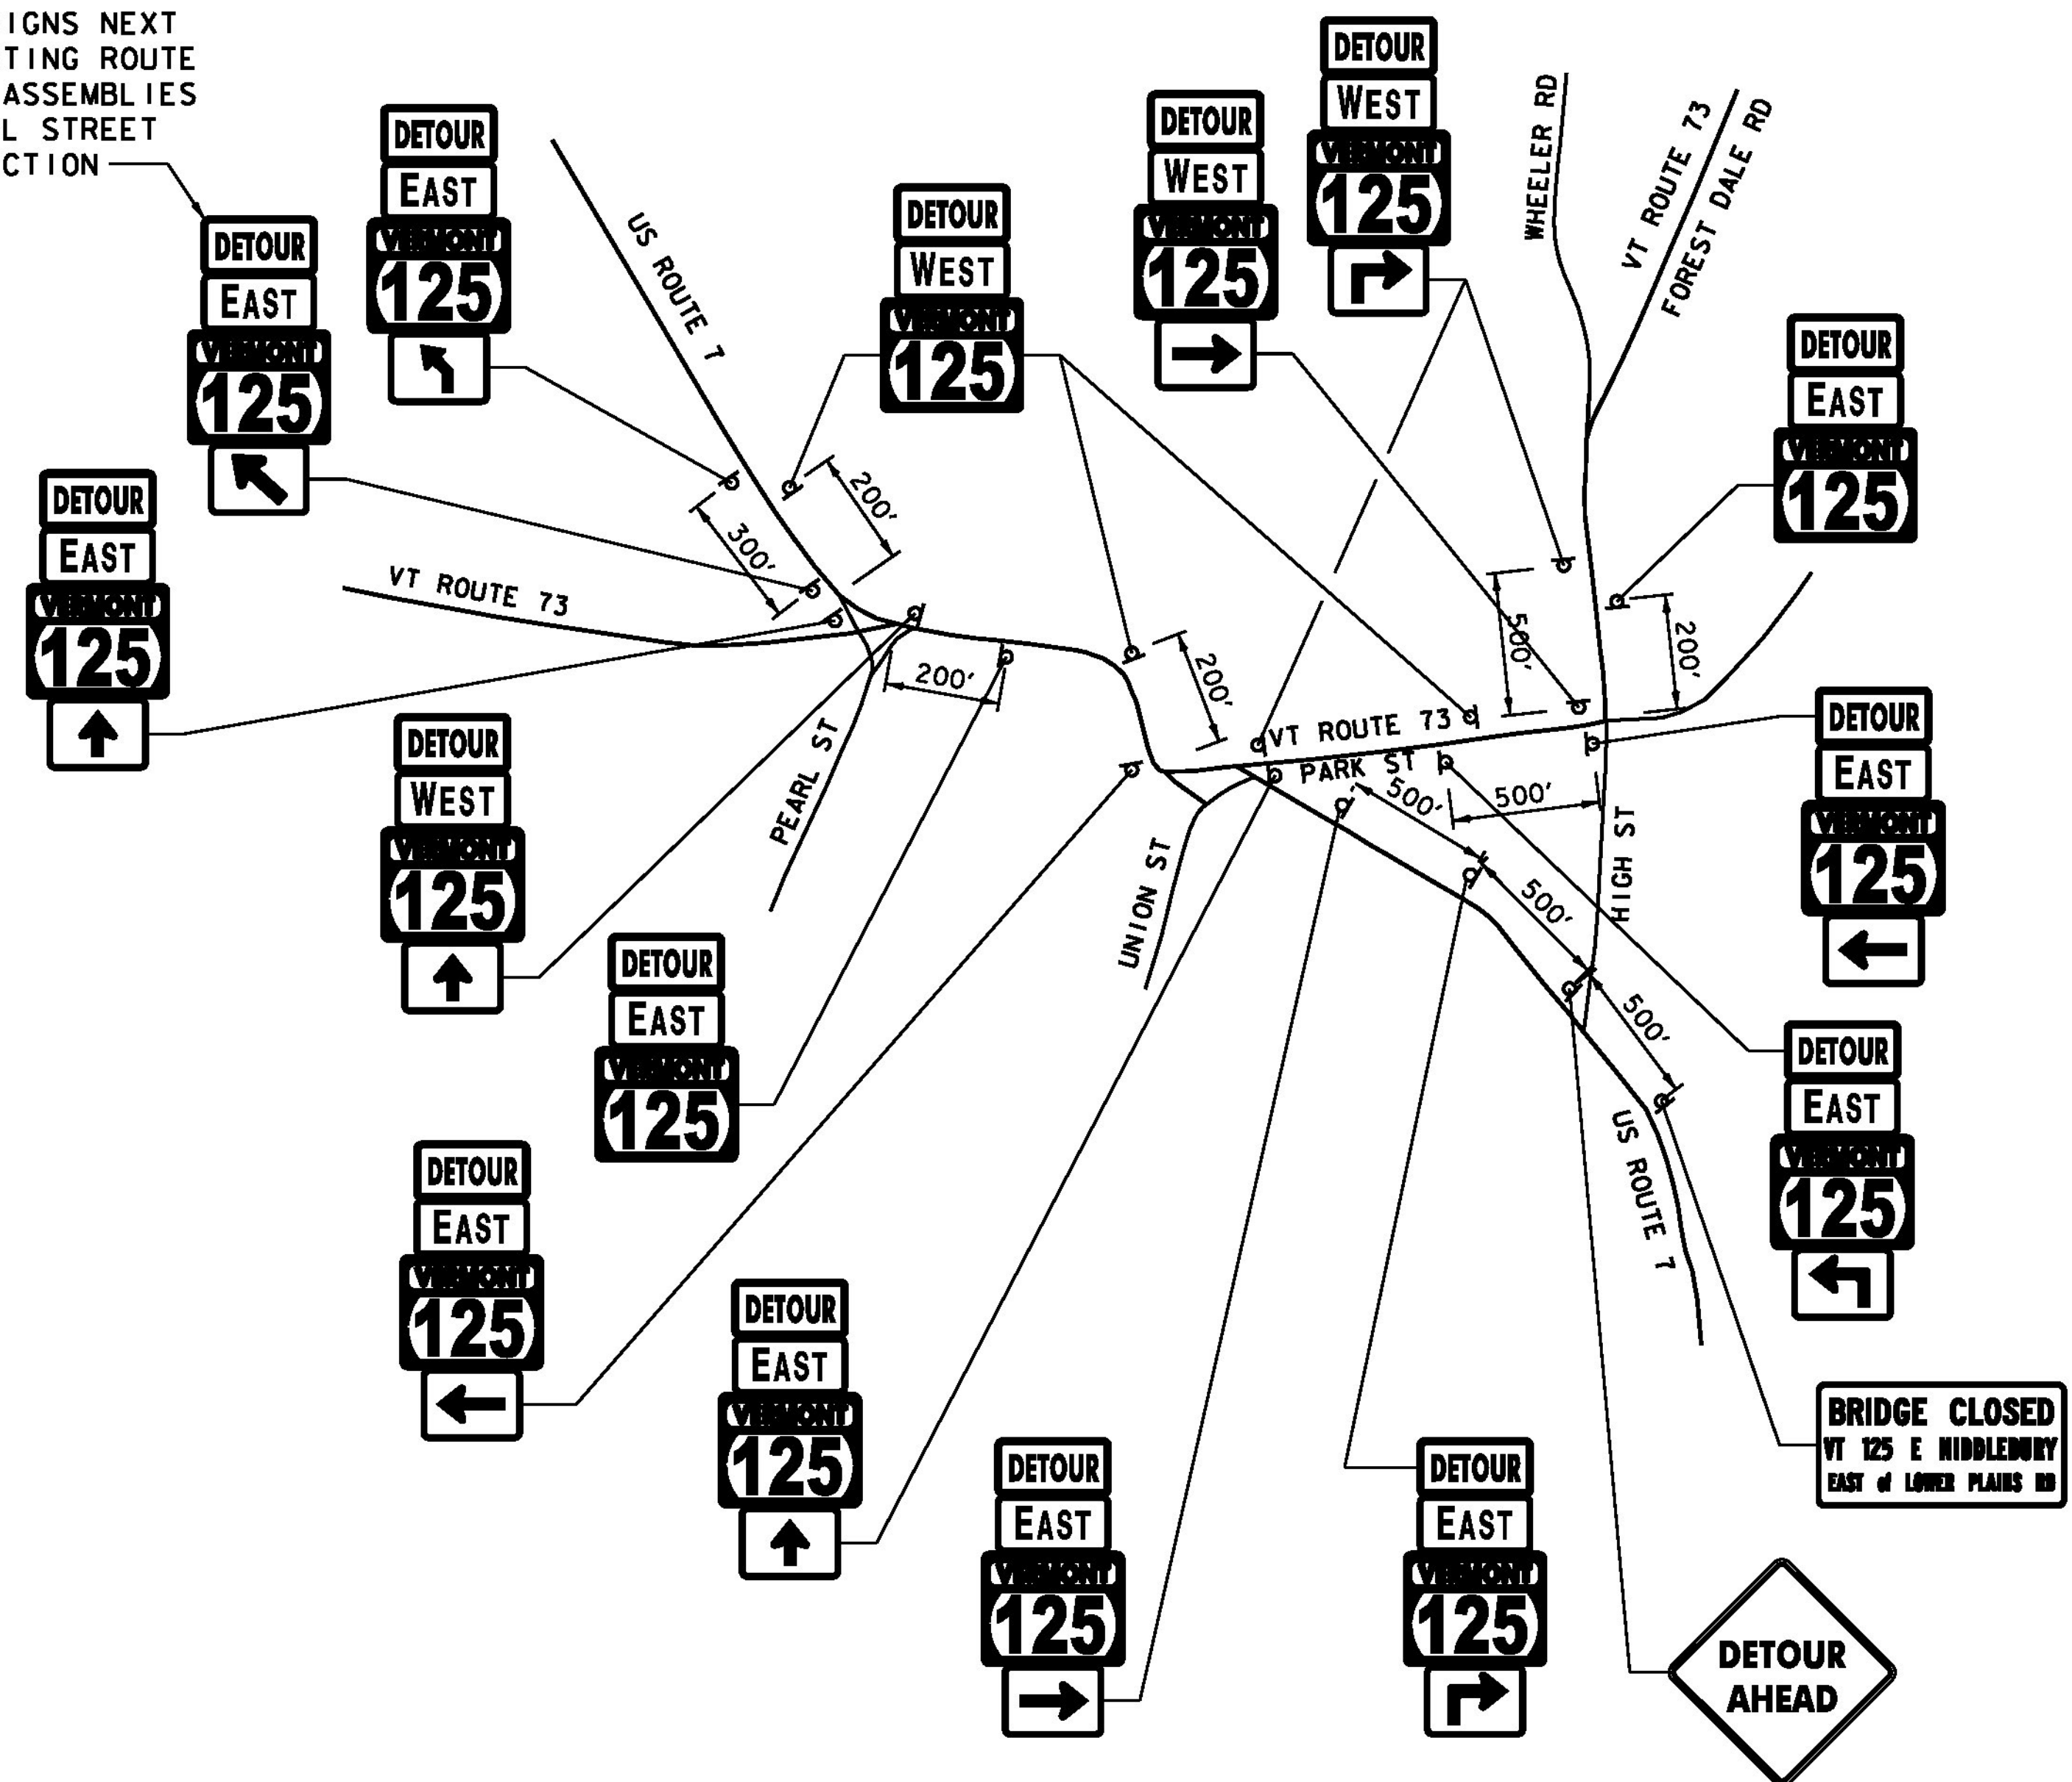


DETAIL B
NOT TO SCALE

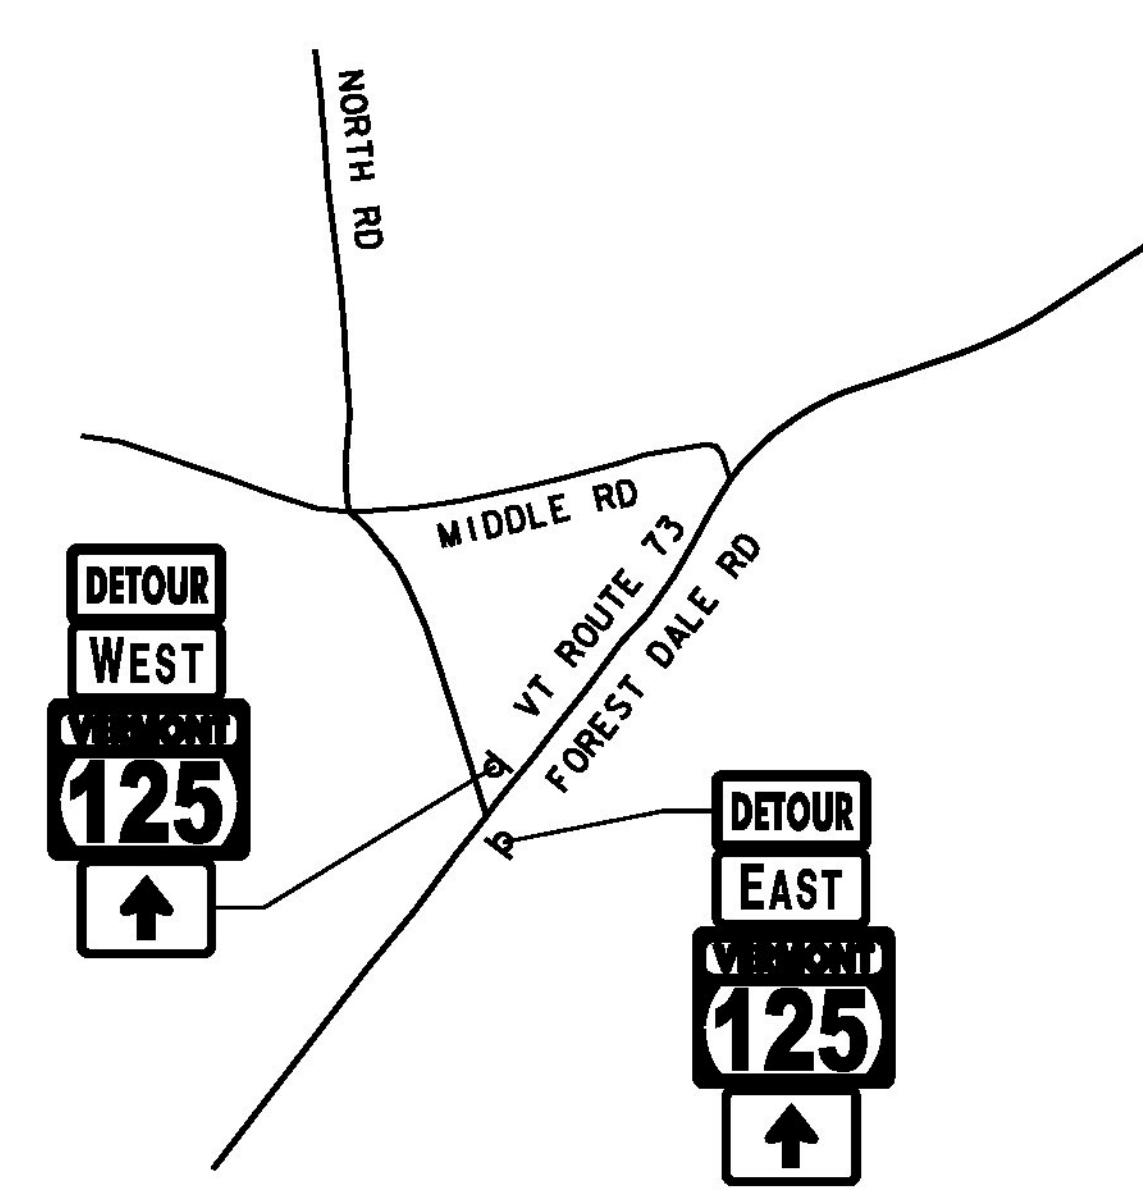

DETAIL C
NOT TO SCALE

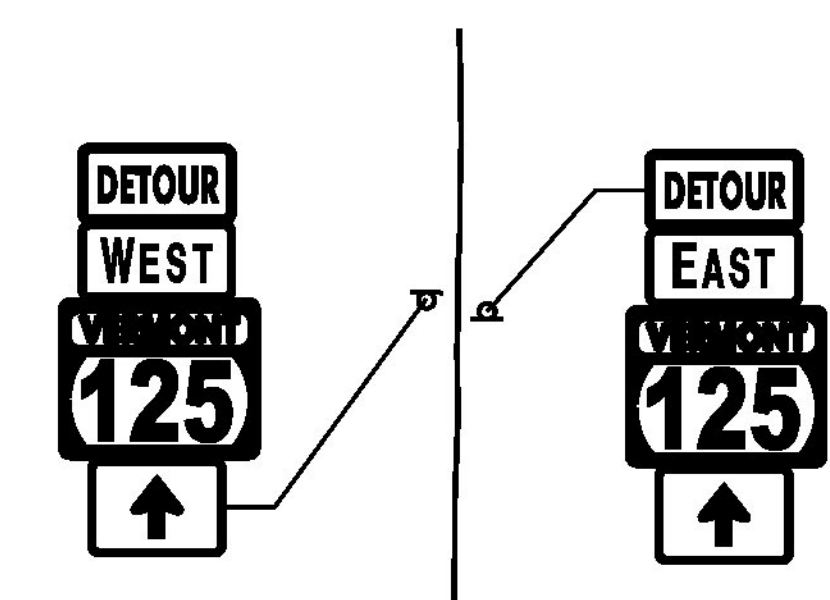

CONFIRMATORY ROUTE MARKER ASSEMBLY
NOT TO SCALE

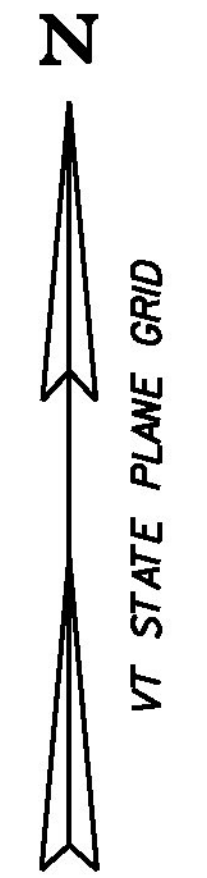

PROJECT NAME: MIDDLEBURY	FILE NAME: z78f217detour.dts.dgn	PLOT DATE: 8/27/2013
PROJECT NUMBER: RS 0174(8)	PROJECT LEADER: M.A. COLGAN	DRAWN BY: B.J. MASSE
	DESIGNED BY: M.D. SUENNEN	CHECKED BY: S.E. BURBANK
	TRAFFIC CONTROL SHEET (3 OF 6)	SHEET 25 OF 104

