
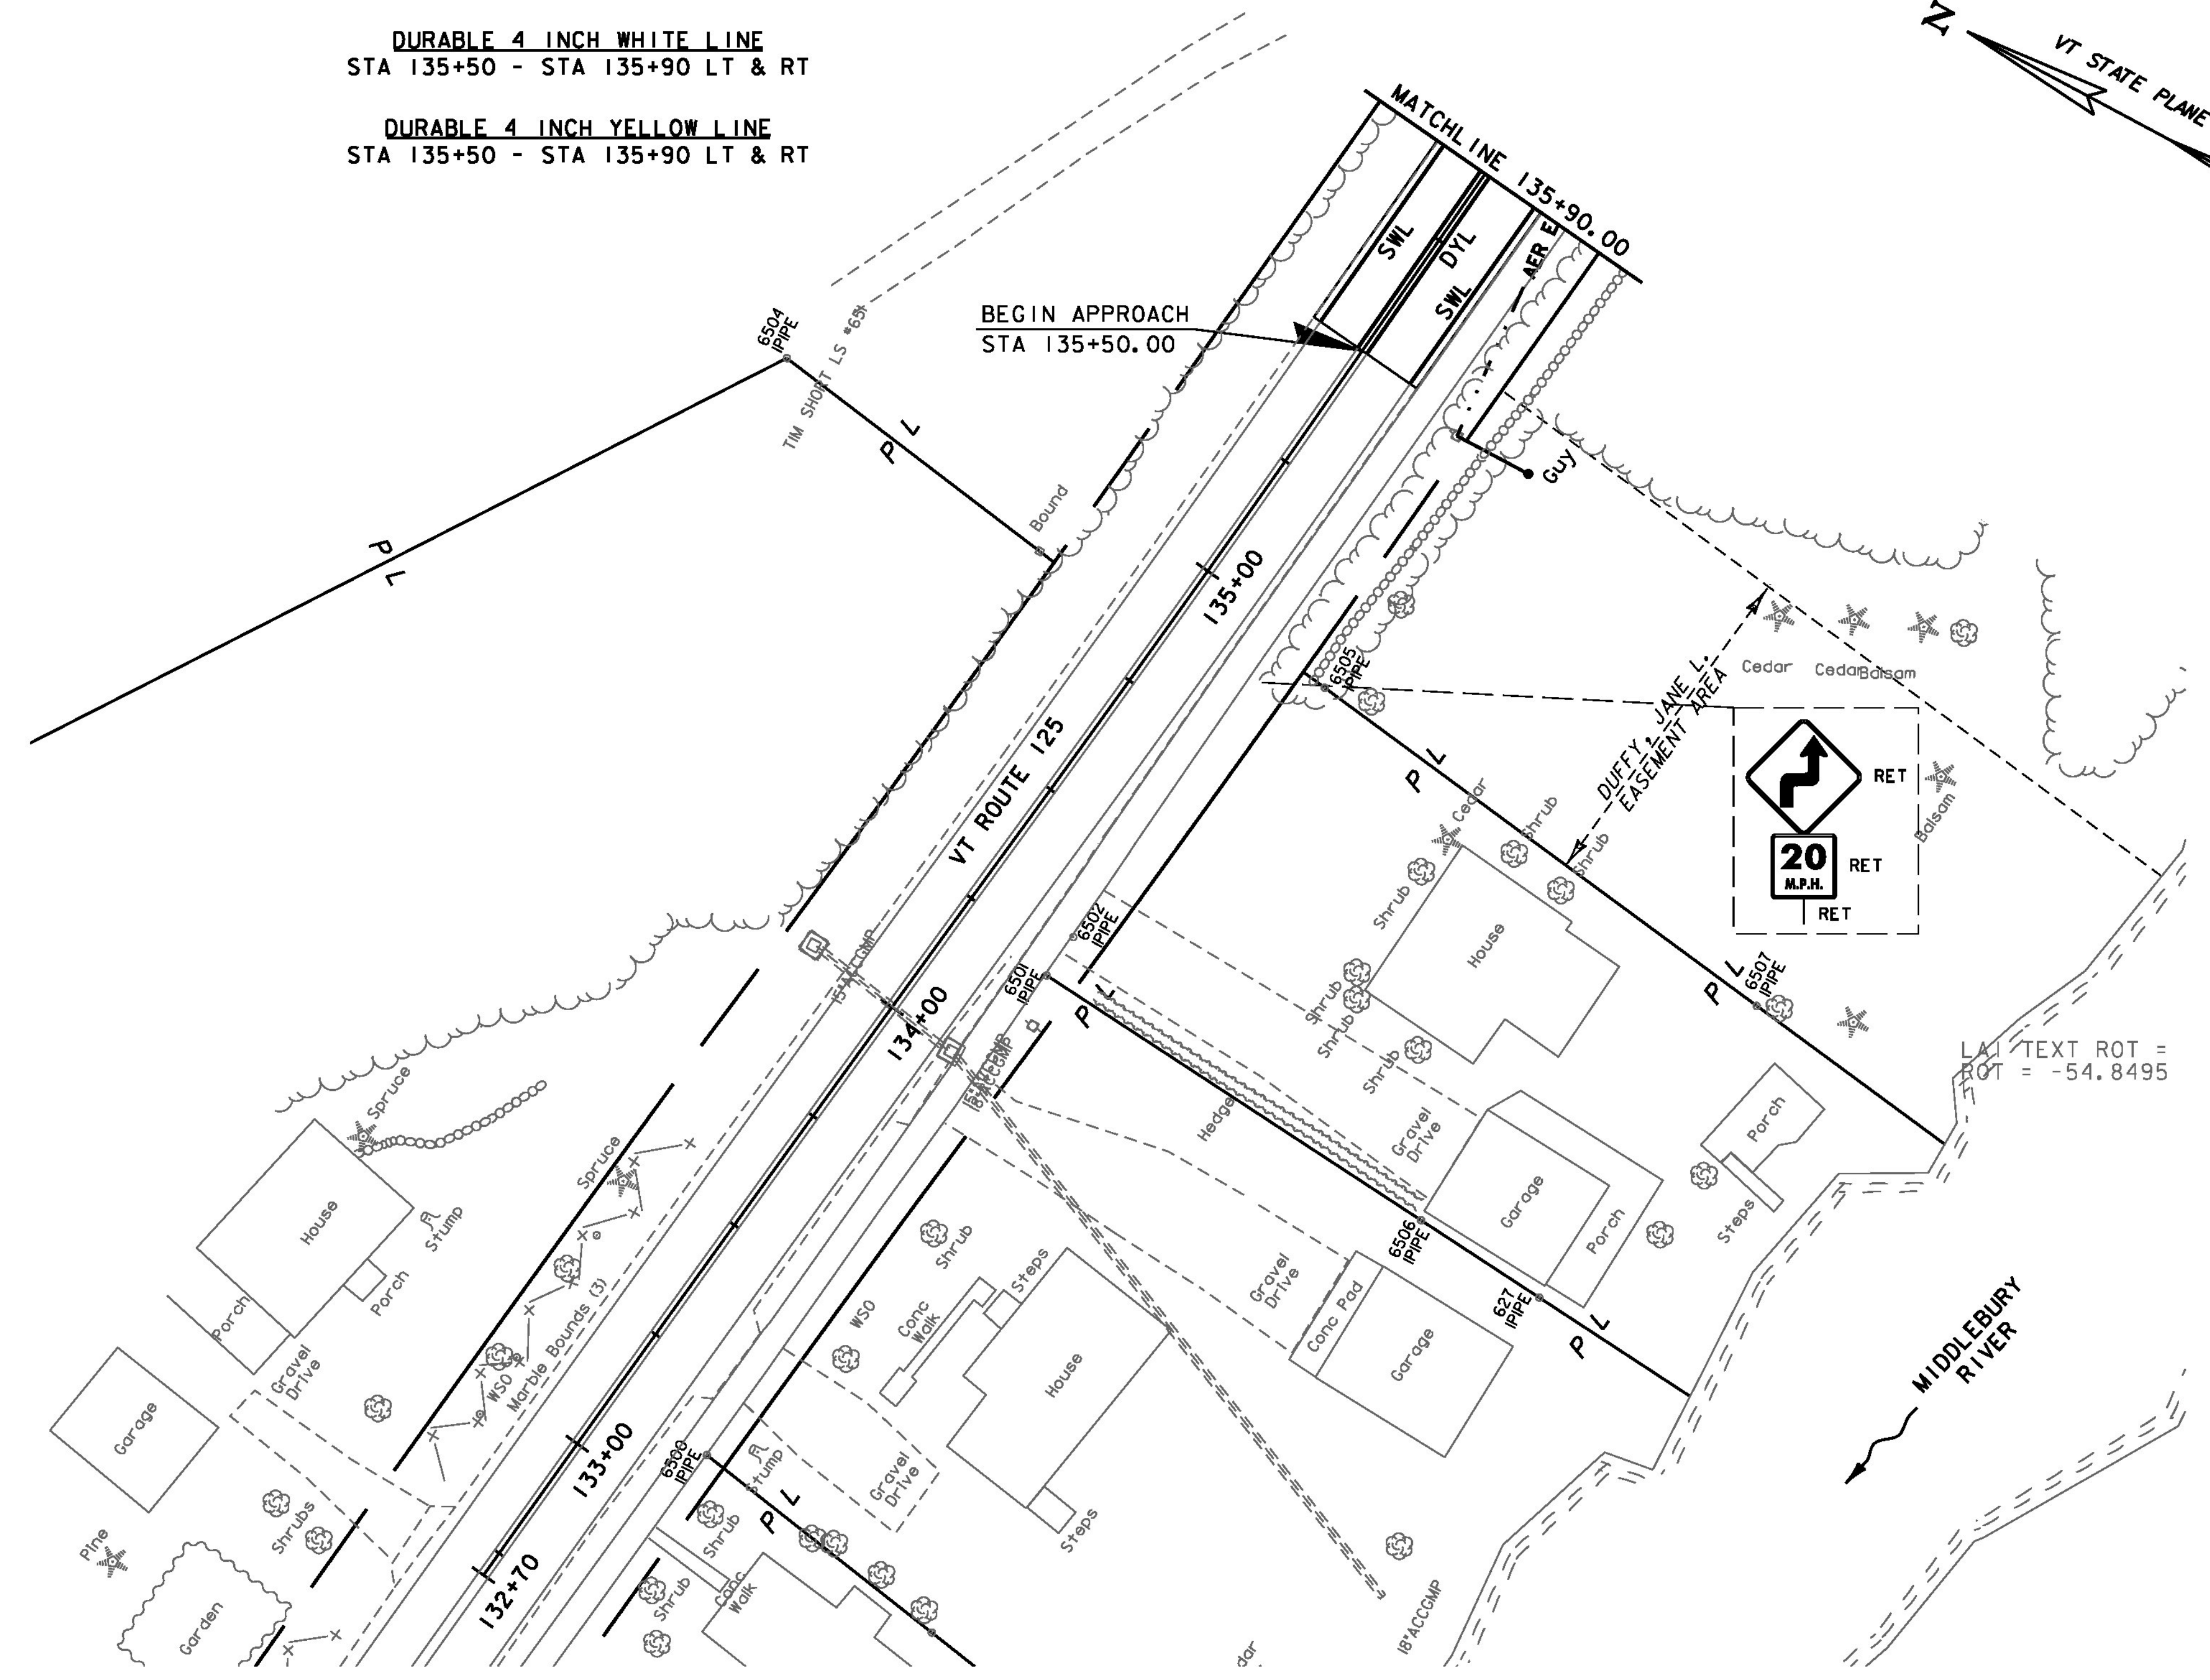


DURABLE 4 INCH WHITE LINE
 STA 135+50 - STA 135+90 LT & RT

DURABLE 4 INCH YELLOW LINE
 STA 135+50 - STA 135+90 LT & RT

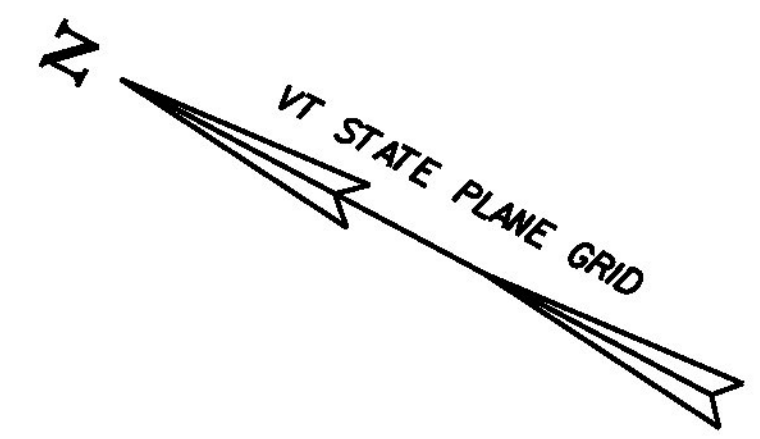

LAJ TEXT ROT =
 ROT = -54.8495

PLAN
 SCALE 1" = 20'-0"
 20 0 20

- STRIPING LEGEND**
 SWL = SINGLE WHITE LINE
 DYL = DOUBLE YELLOW LINE
- SIGNING LEGEND**
 N = NEW
 R = REMOVE
 RET = RETAIN

PROJECT NAME: MIDDLEBURY	PLOT DATE: 8/27/2013
PROJECT NUMBER: RS 0174(8)	DRAWN BY: J.A. ROBERT
FILE NAME: z78f217bdr.ts.dgn	CHECKED BY: M.D. SUENNEN
PROJECT LEADER: M.A. COLGAN	SHEET 34 OF 104
DESIGNED BY: J.A. ROBERT	
TRAFFIC SIGNS & STRIPING (1 OF 3)	

