
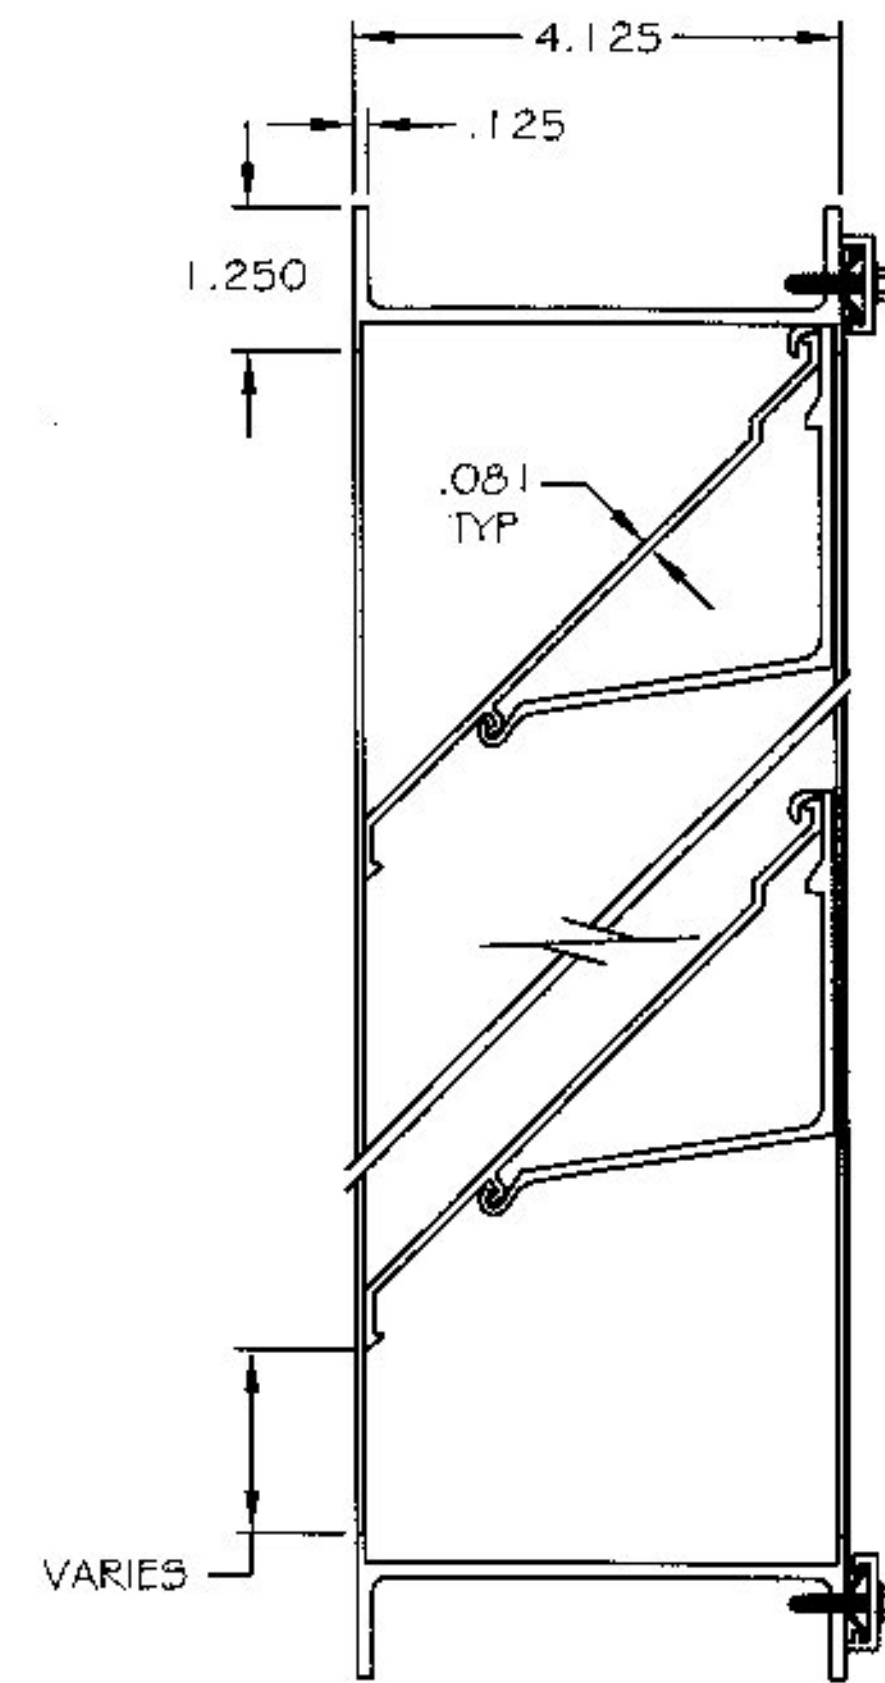


# AIRLINE LOUVERS

## ROUND HEAD & SILL DETAIL

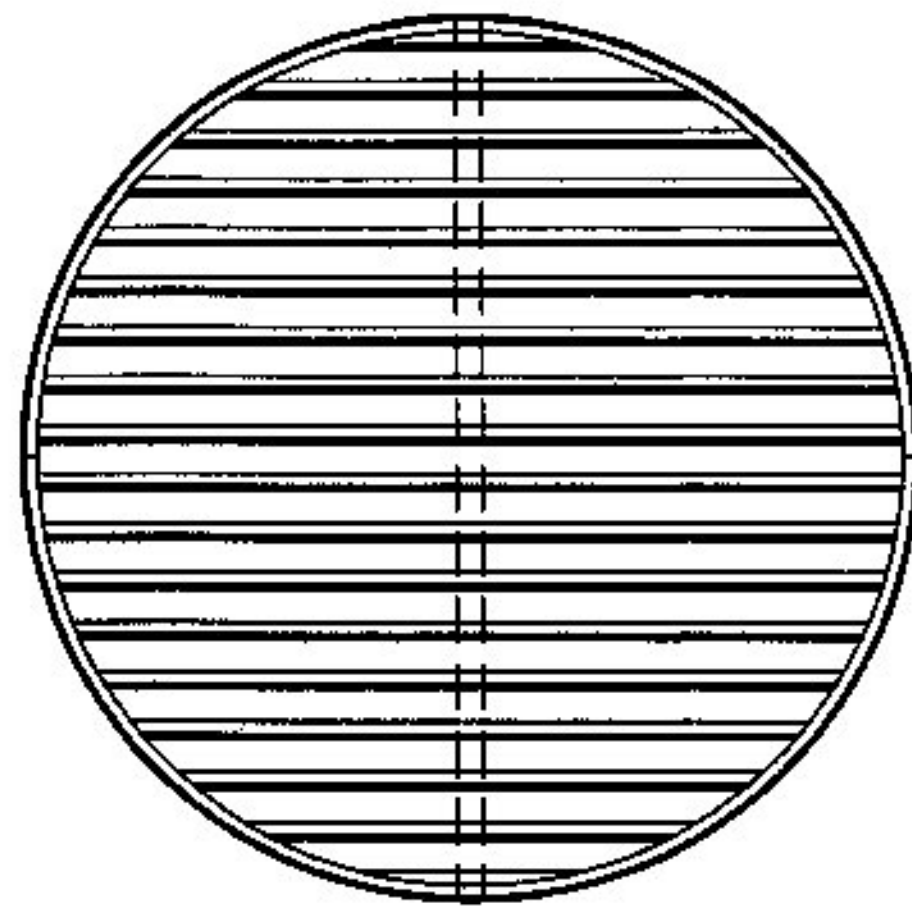

HEAD & SILL DETAIL

ITEM	QTY	MODEL		WALL OPENING DIAMETER	OPTIONAL ACCESSORIES				IDENTIFICATION/LOCATION	
		STYLE	FLANGE		EXTERIOR MOUNTED SCREEN	EXTENDED SILL	U-FRAMED SCREENS	HIDDEN MULLON		
								VERT	HORZ	
1	5			18"	NO	NO	NO	/	/	

**AIRLINE**  
LOUVERS

A NYSTROM BUILDING PRODUCTS COMPANY

Toll-Free: 800-547-2635

Fax: 800-317-8770

Internet: [www.airlinelouvers.com](http://www.airlinelouvers.com)

e-mail: [info@airlinelouvers.com](mailto:info@airlinelouvers.com)

PROJECT: MIDDLEBURY RS-0174(8)				
CONTRACTOR: T BUCK CONSTRUCTION				
ARCHITECT: VHB / VTRANS				
DRAWN BY: CVR	REV. DATE: 05/01/99	QUANTITY: 5	DATE: 2/24/14	TITLE: ROUND HEAD_SILL