


PLAN VIEW
TOP & BOTTOM
(TYP)

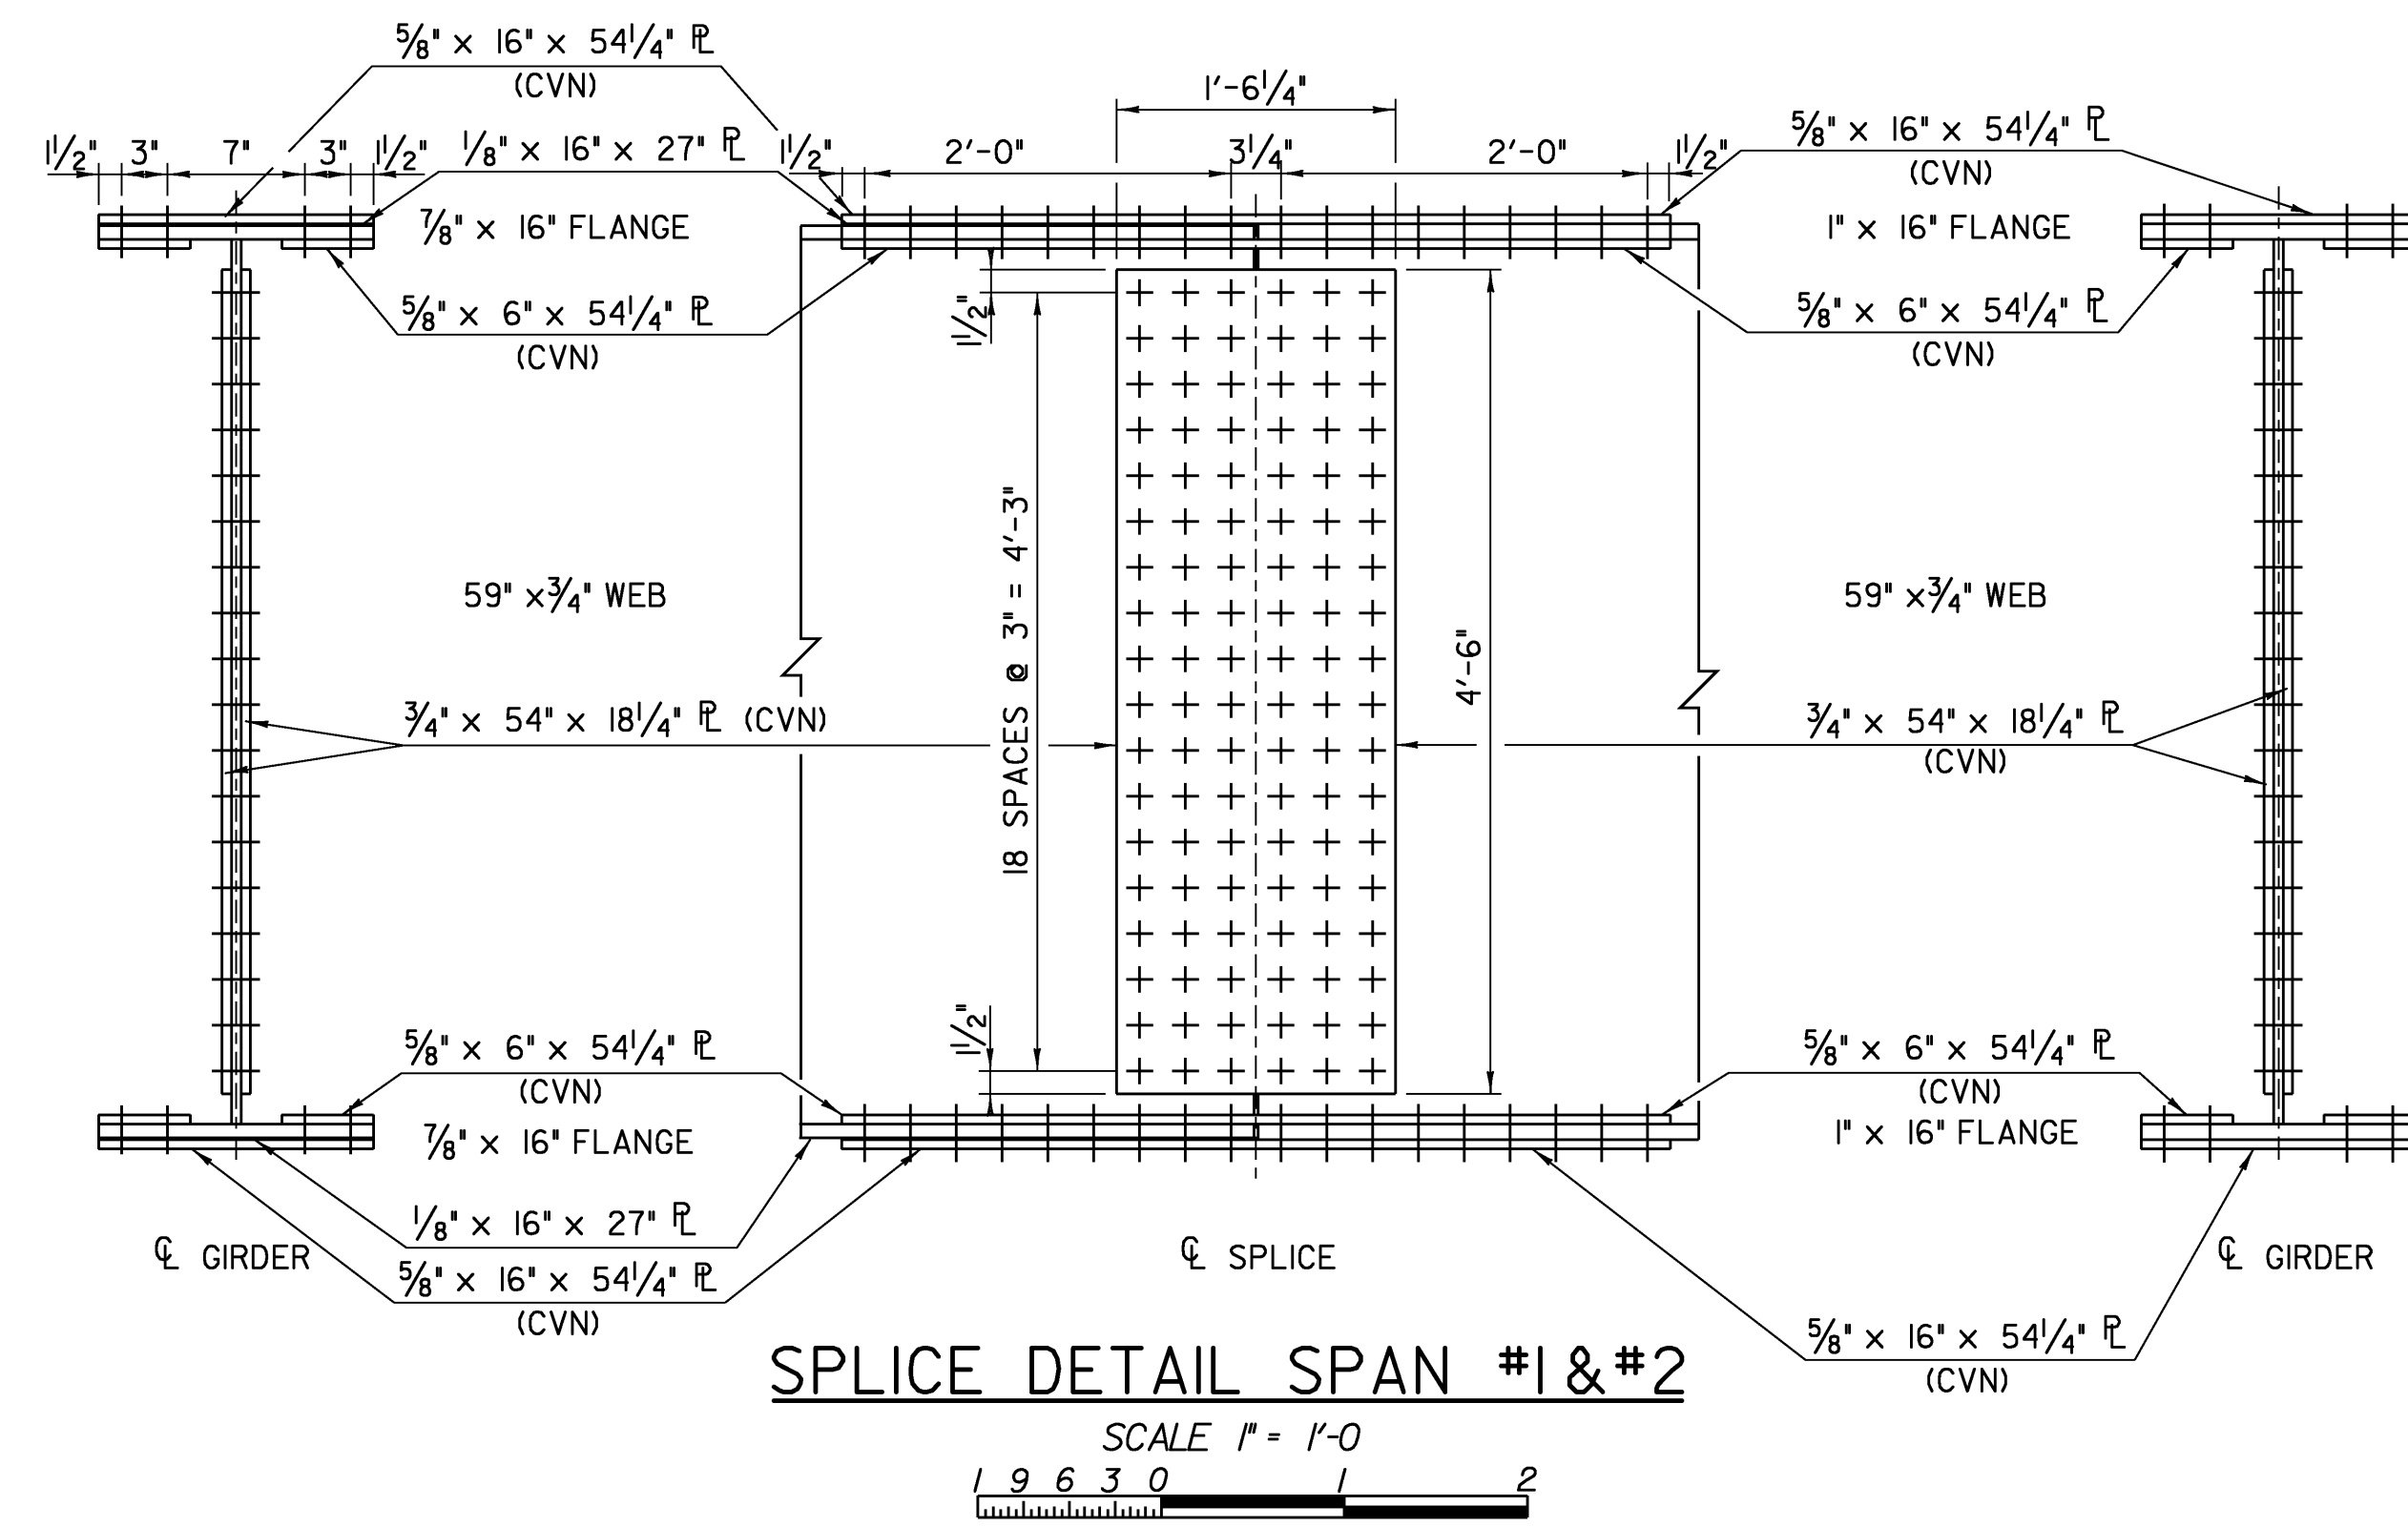


SPLICE DETAIL SPAN #1 & #2

SCALE 1" = 1'-0"
1 9 6 3 0 1 2

NOTES:

1. CVN - SHALL MEET CHARPY V-NOTCH REQUIREMENTS FOR MAIN MEMBERS AS INDICATED IN SECTION 714.
2. ALL STRUCTURAL STEEL, EXCEPT FOR THE DOWNSPOUTS SHALL BE AASHTO M270M/M270GR 50W.
3. ALL BOLT HOLES IN SPLICE PLATES SHALL BE 15/16" Ø W/ 7/8" Ø BOLTS

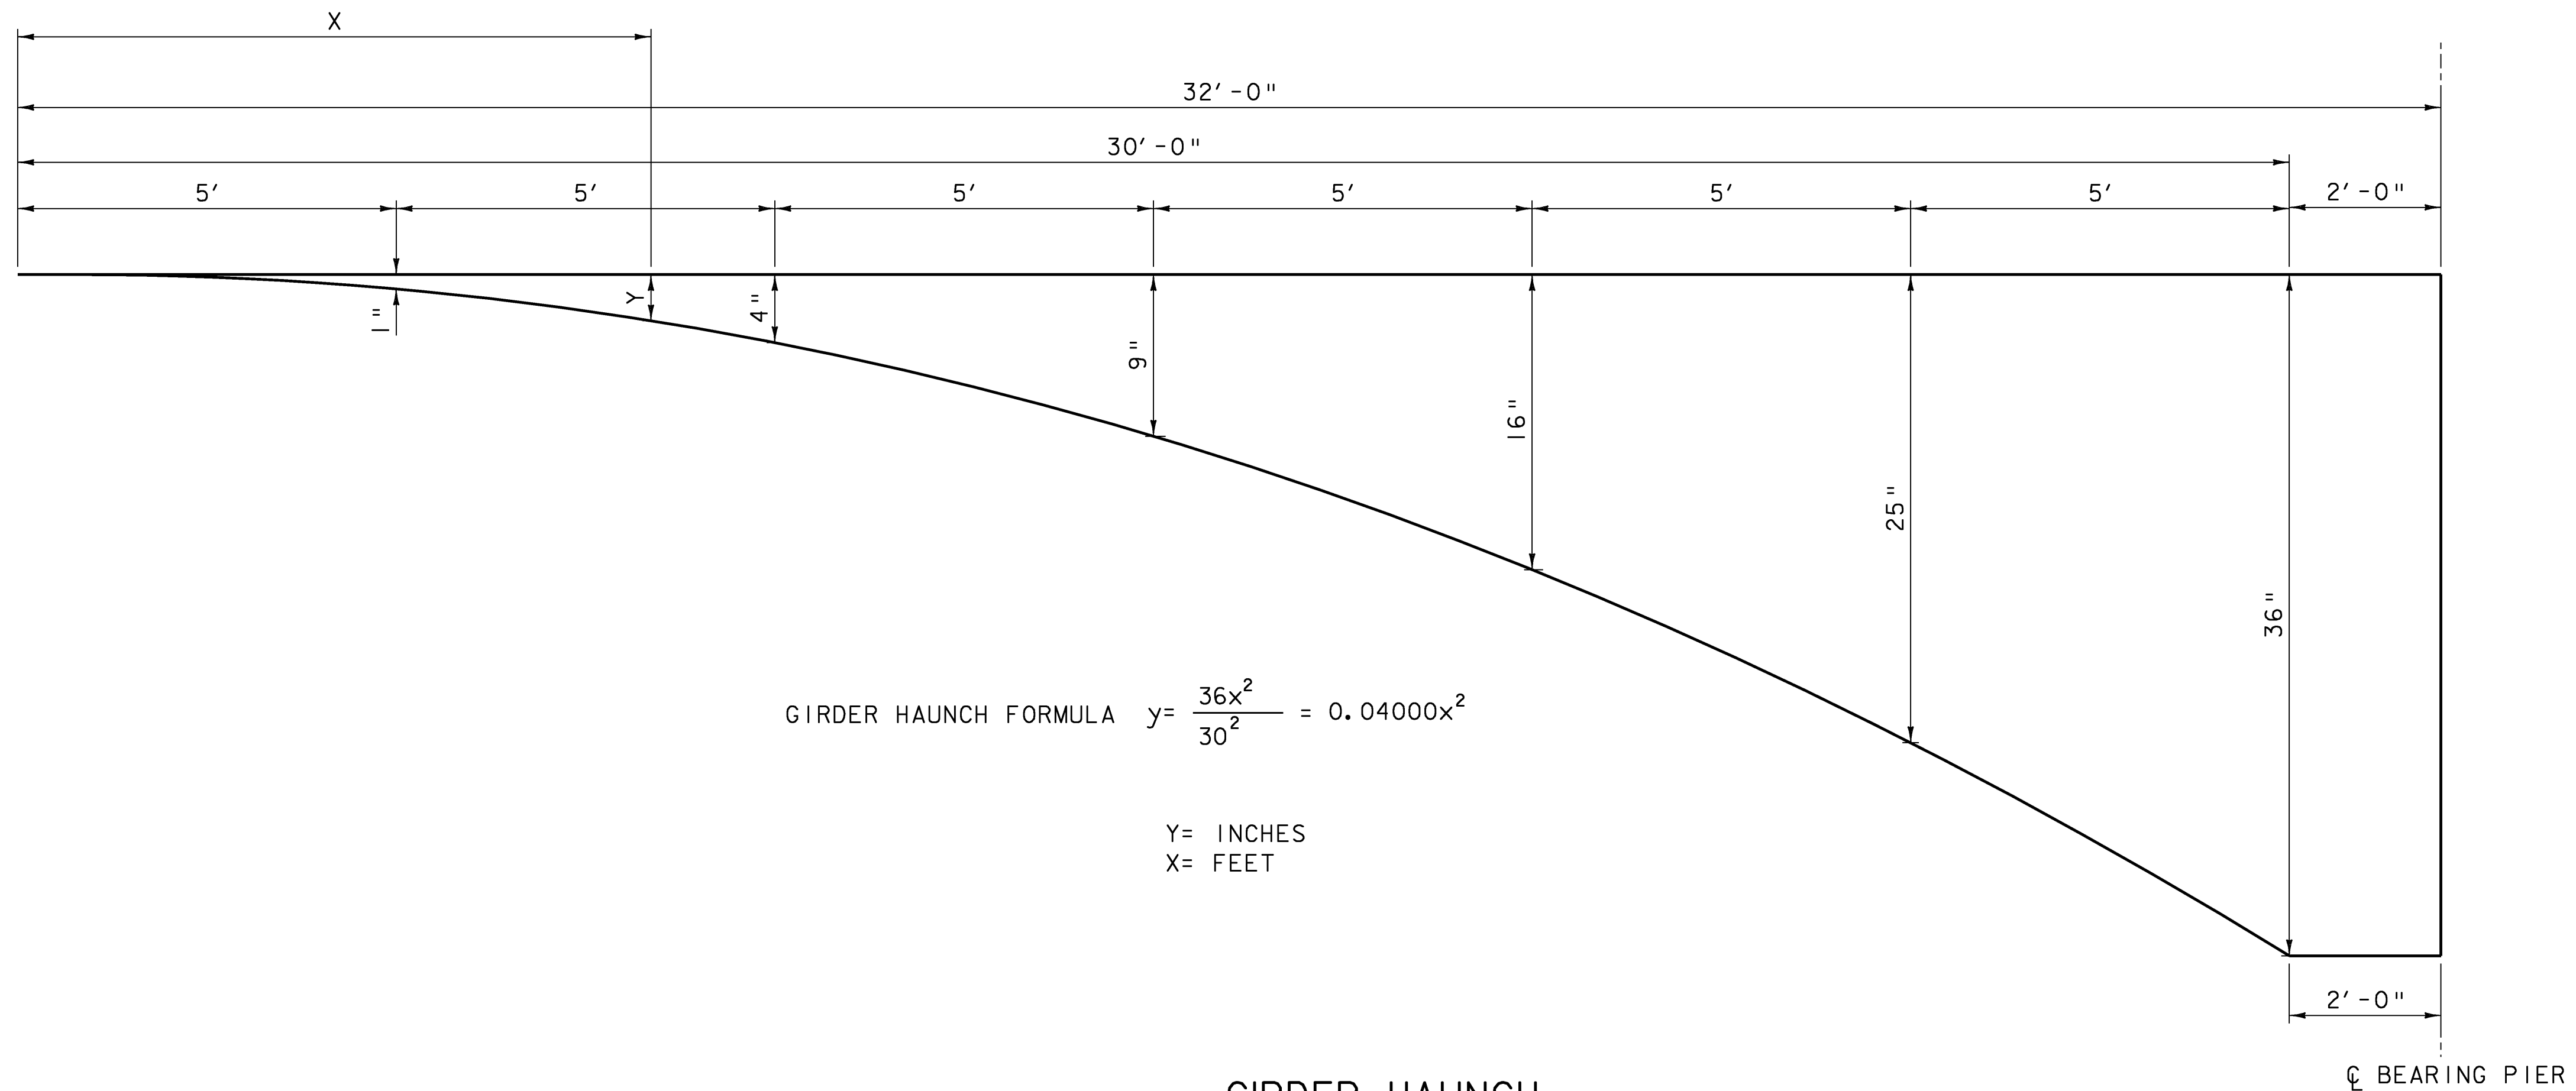

GIRDER HAUNCH FORMULA $y = \frac{36x^2}{30^2} = 0.04000x^2$

Y= INCHES
X= FEET

GIRDER HAUNCH
NOT TO SCALE

BEAM SPLICE /HAUNCH DETAILS

PROJECT NAME: MORETOWN-MIDDLESEX	PLOT DATE: 15-JUN-2009
PROJECT NUMBER: BRS 0284(14)	DRAWN BY: G.ROKES
FILE NAME: 78f219/struc/sf219sup	CHECKED BY: S. SCRIBNER
PROJECT LEADER: M. EVANS-MONGEON	SHEET 49 OF 103
DESIGNED BY: S.SCRIBNER	