

TIMBER HAWK OWNERS ASSOCIATION, INC.

14B - HINKLEY
FINE SANDY LOAM
0-8% SLOPES

STA. 58+17
BEGIN TIMBER HAWK
ROAD CONSTRUCTION

APPROX. LOCATION
LEACH FIELD

CONSTRUCTION LIMITS (TYP)


IMPACTS WITHIN THE BUFFER
ZONE SHALL BE MINIMIZED.

BUFFER
ZONE

14B - HINKLEY
FINE SANDY LOAM
0-8% SLOPES

LEGEND

CUT/FILL LIMITS	
FILTER FABRIC DROP INLET PROTECTION	
PROJECT DEMARCATION FENCE	
SILT FENCE (LINE STYLE)	

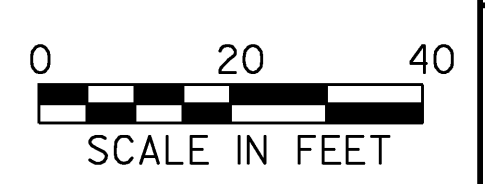

**EPSC PRE-CONSTRUCTION
PLAN SHEET (2)**

PROJECT NAME:	STOCKBRIDGE	PLOT DATE:	06-FEB-2008
PROJECT NUMBER:	BRF 013-4 (21)	DRAWN BY:	J. SALVATORI
FILE NAME:	/78f238/str5/sf238epsbdr	DESIGNED BY:	J. LACROIX
PROJECT LEADER:	K. HIGGINS	CHECKED BY:	T. FILLBACH
sf238ec_pre2.i			SHEET 39 OF 144