



BANKING DIAGRAM

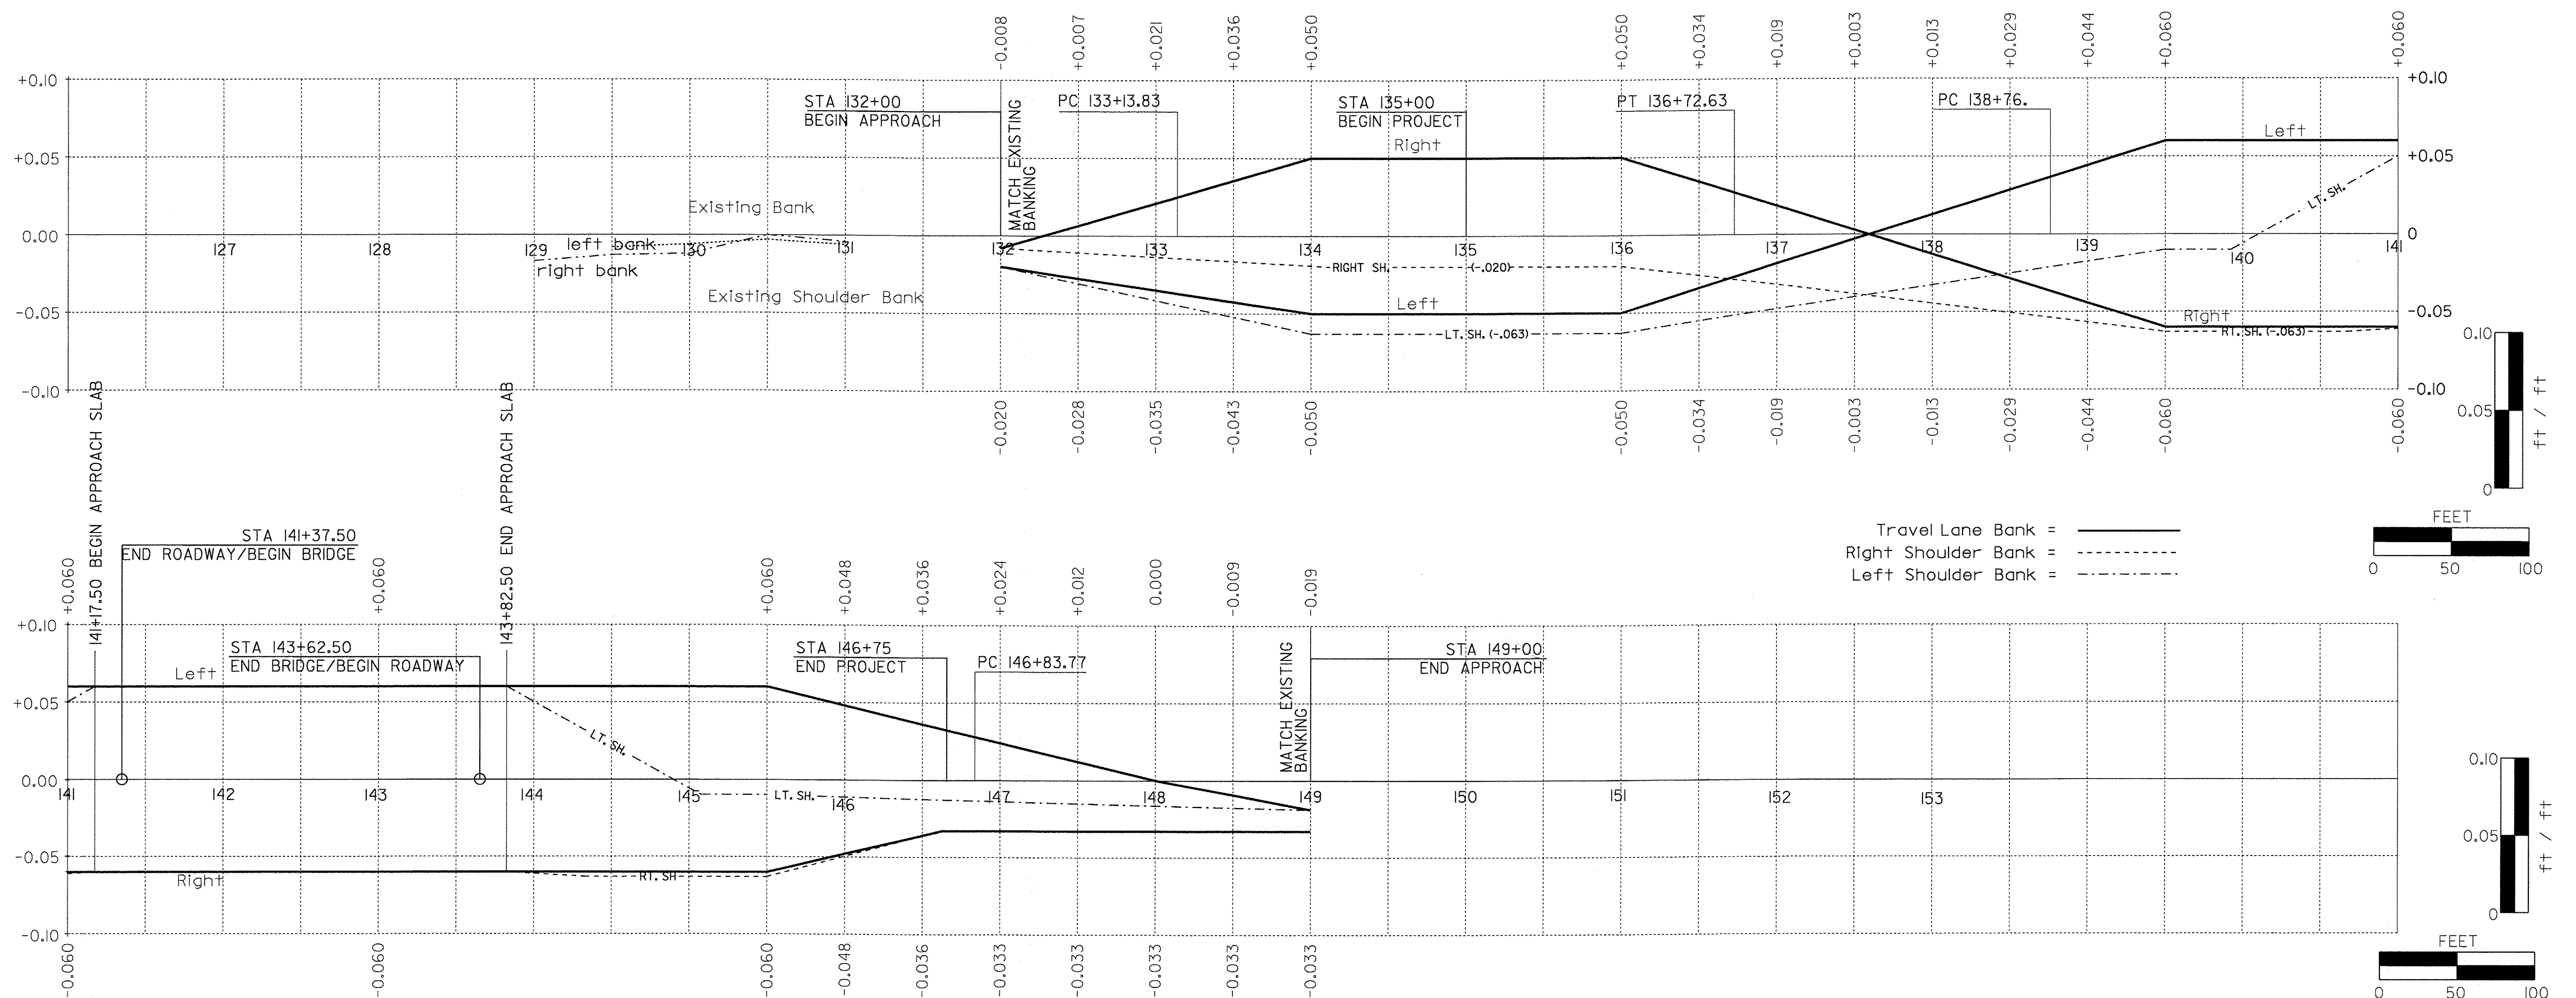

MATERIAL TRANSITION DIAGRAM

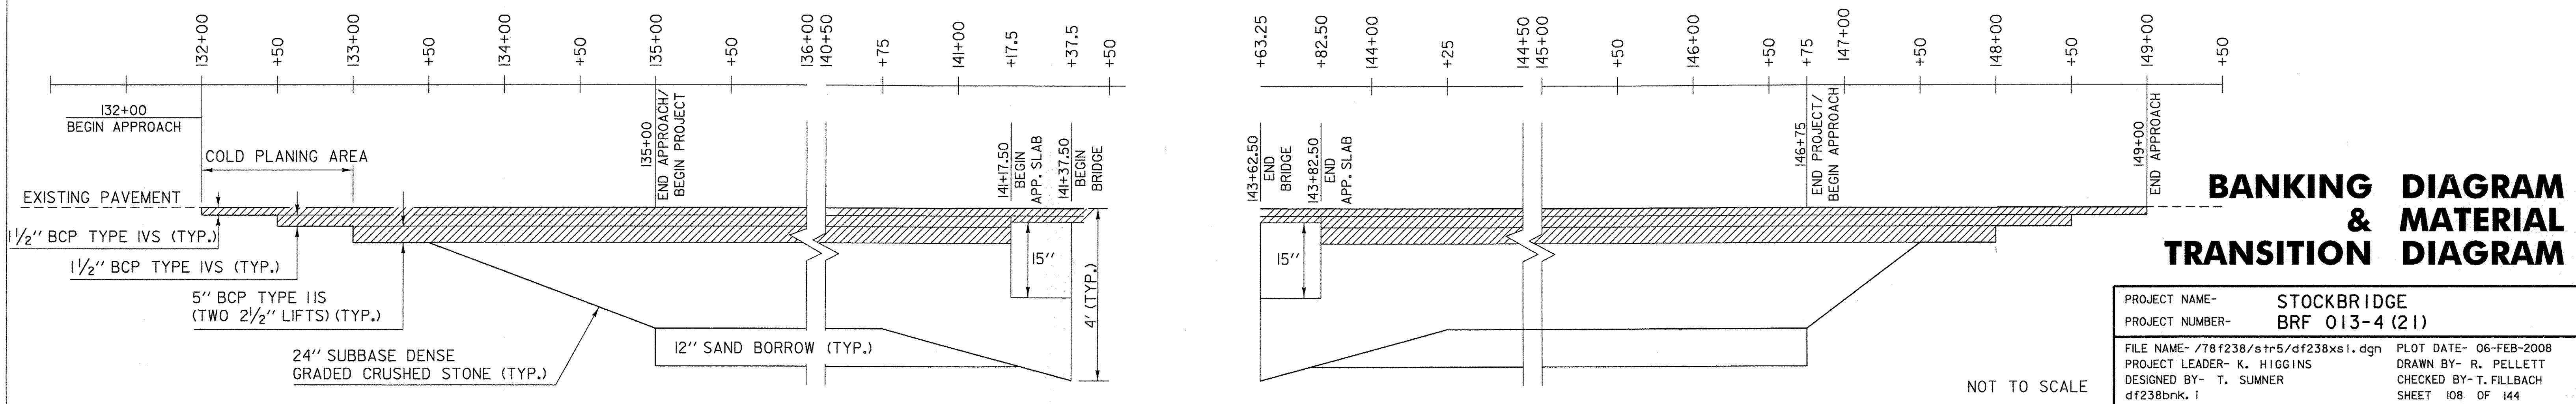

BANKING DIAGRAM & MATERIAL TRANSITION DIAGRAM

PROJECT NAME-	STOCKBRIDGE
PROJECT NUMBER-	BRF 013-4 (21)
FILE NAME-	/78f238/str5/df238xs1.dgn
PROJECT LEADER-	K. HIGGINS
DESIGNED BY-	T. SUMNER
PLOT DATE-	06-FEB-2008
DRAWN BY-	R. PELLETT
CHECKED BY-	T. FILLBACH
SHEET	108 OF 144