

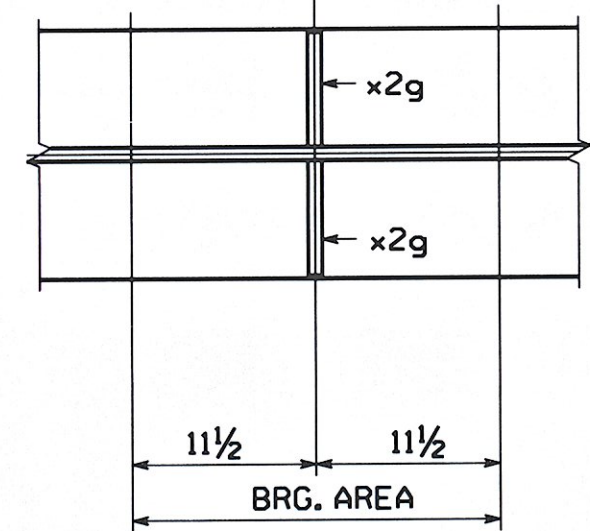
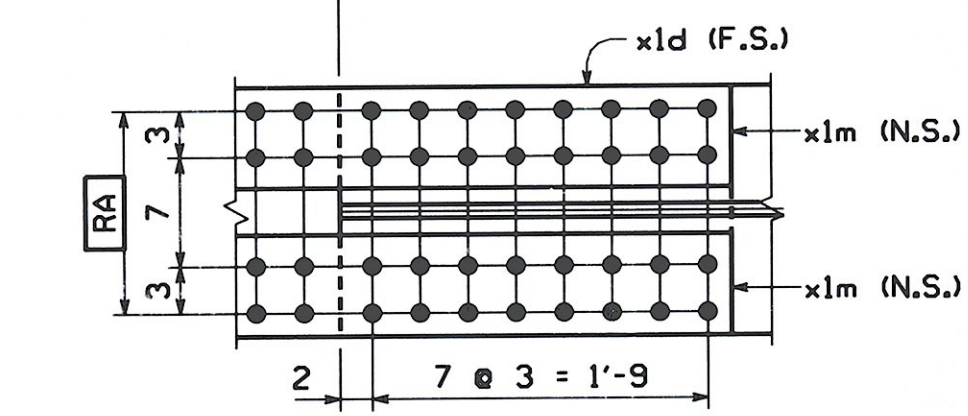
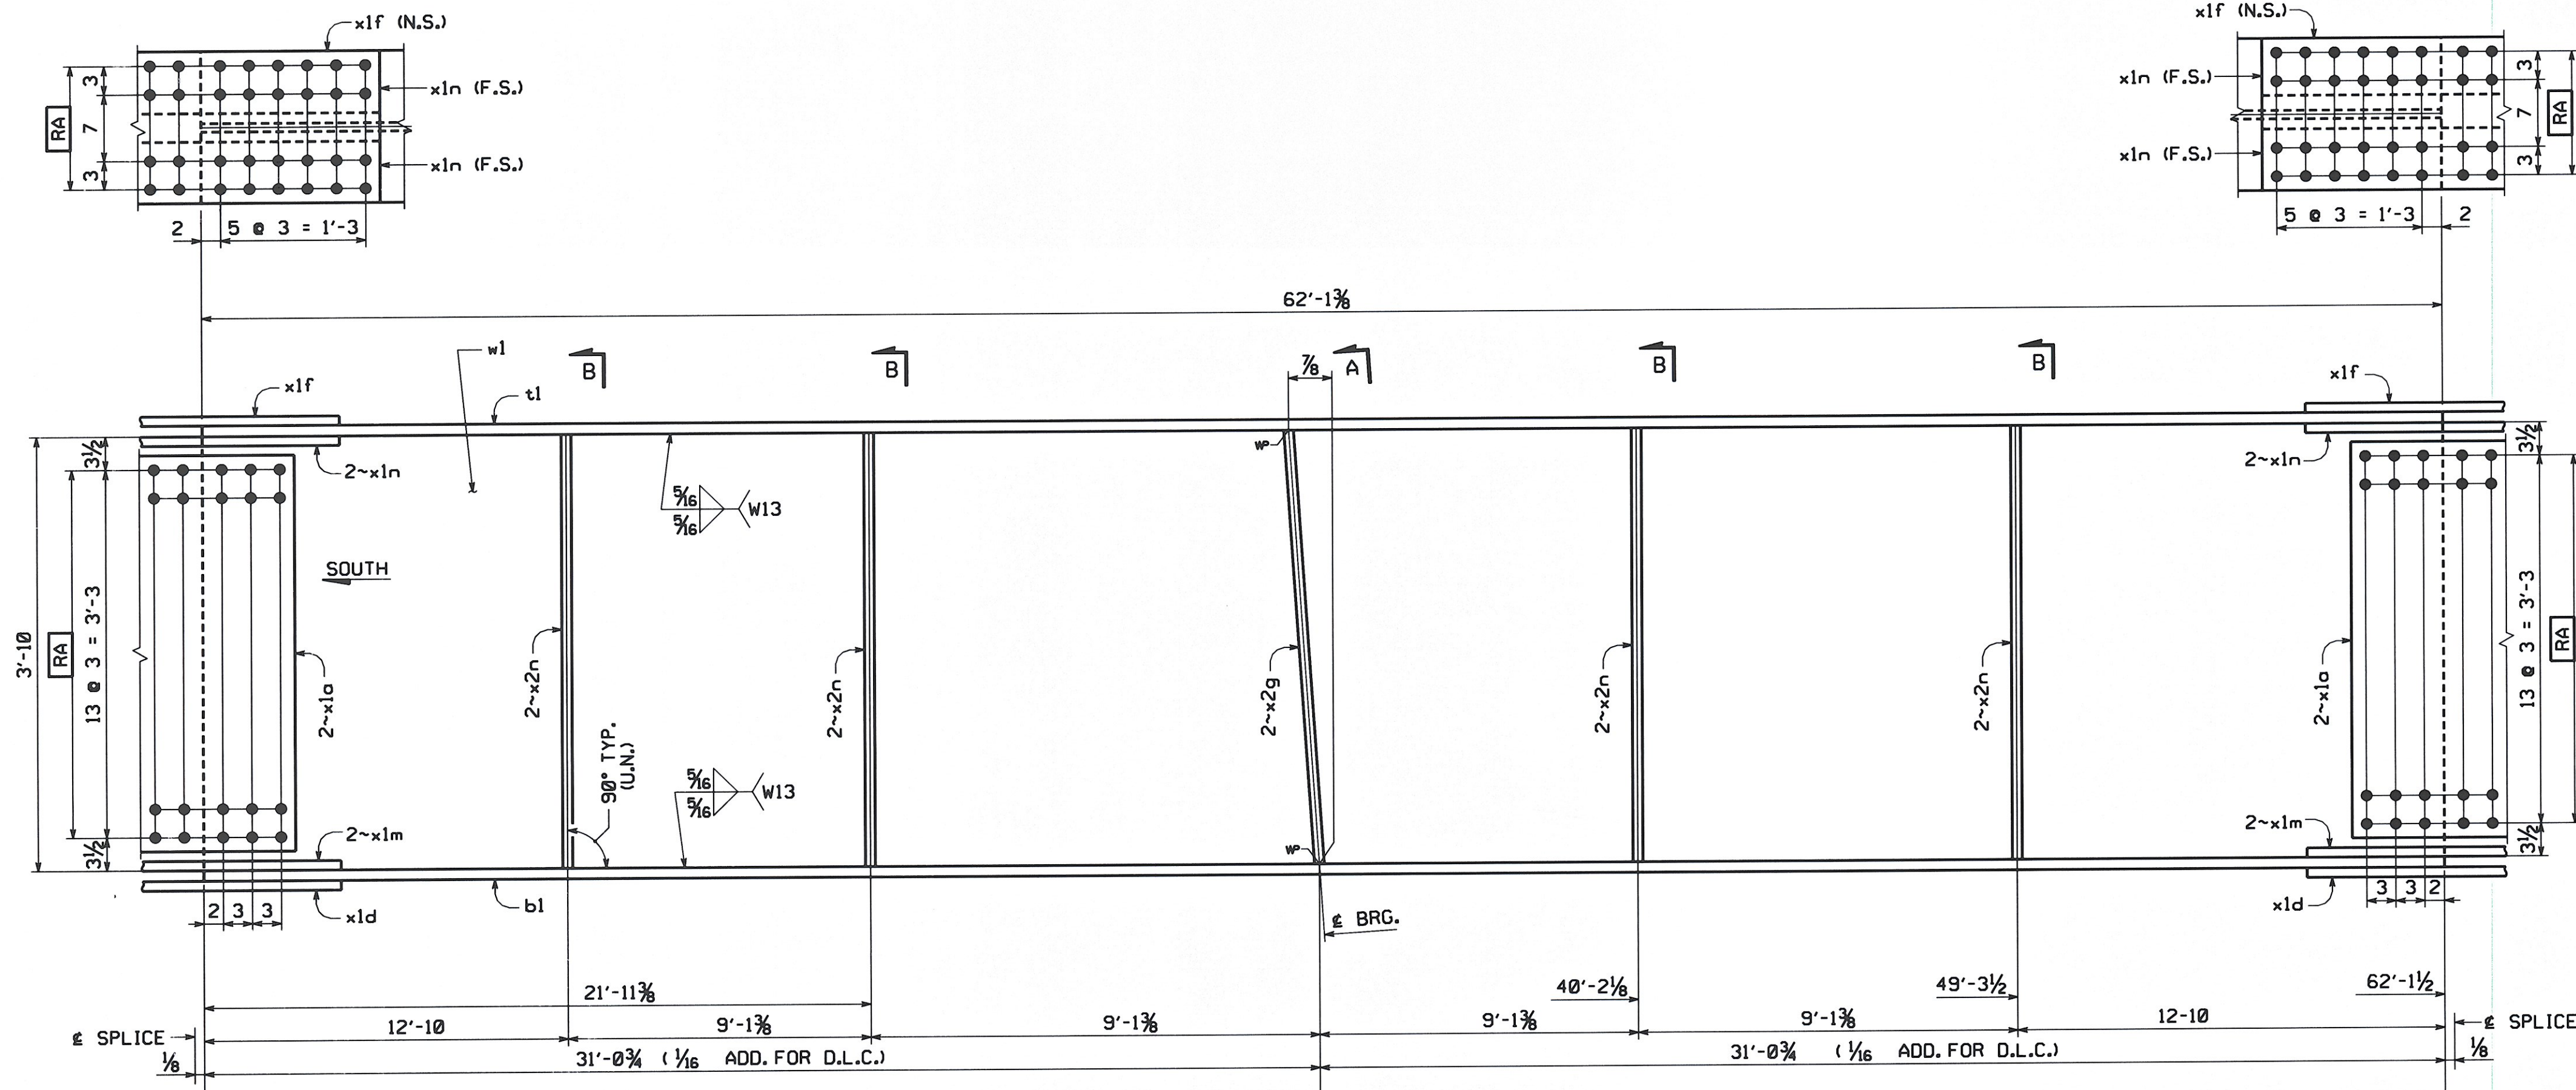
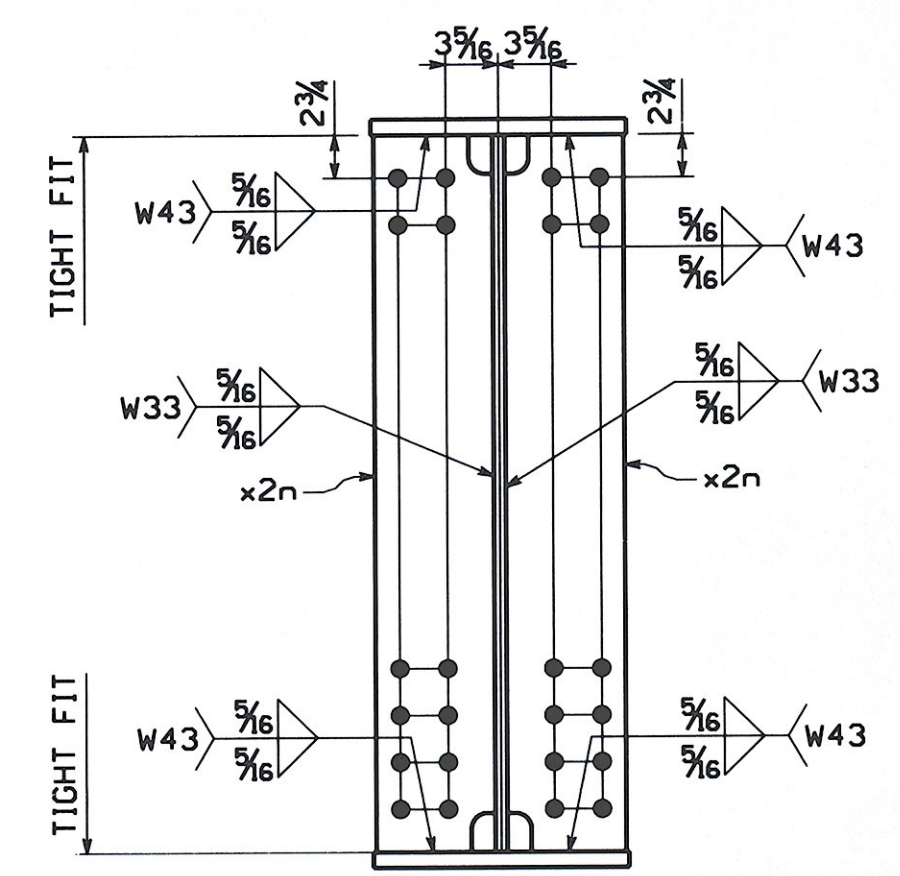
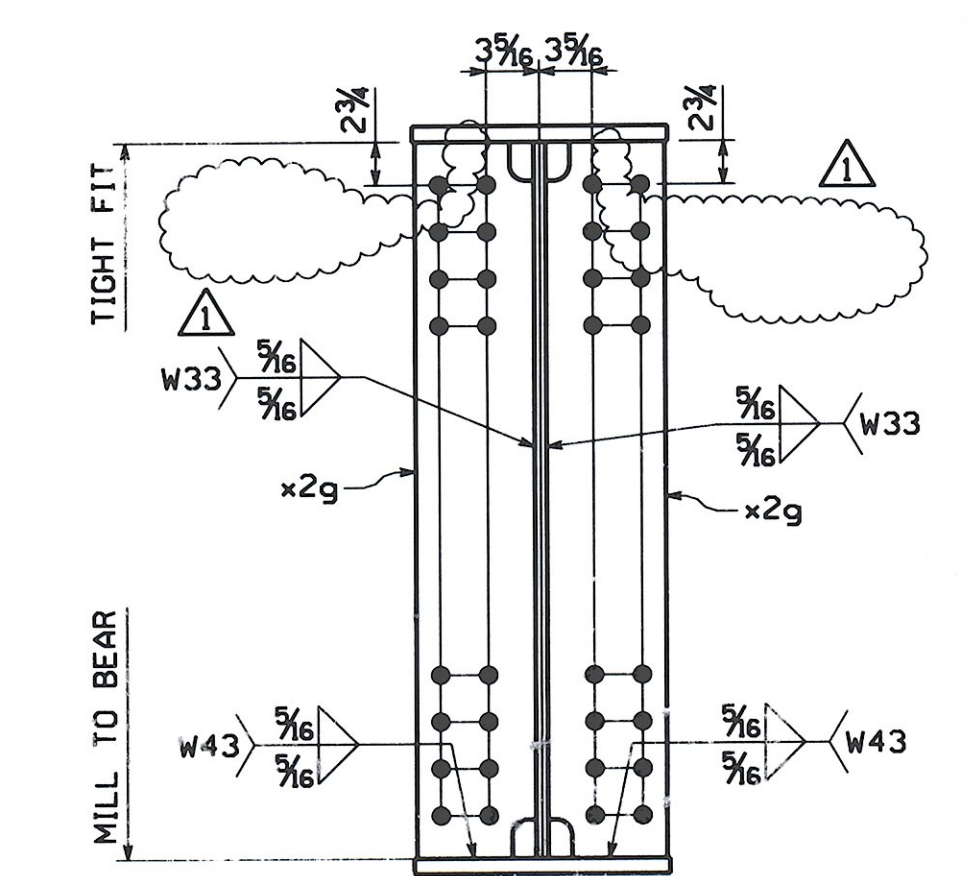


ENGLISH

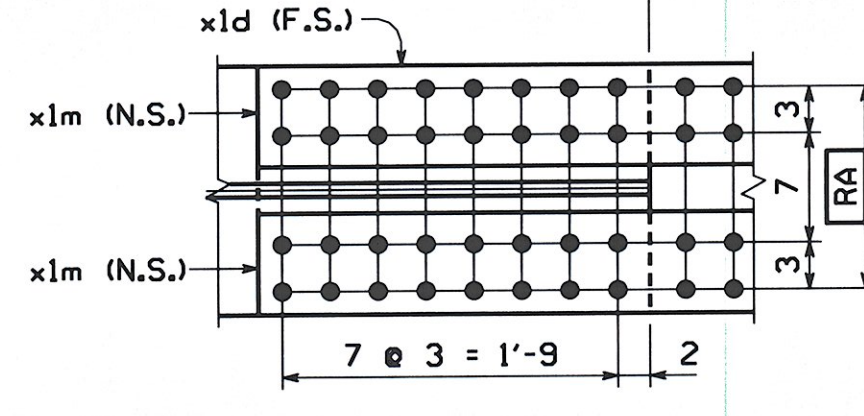


GIRDER ~ MK. G4B
 FOR GENERAL SHOP NOTES, SEE DWG. GNI.
 FOR WEB CAMBER DIAGRAM, SEE DWG. WCI.
 FOR HORIZ. CURVE DIAGRAM, SEE DWG. HCI.

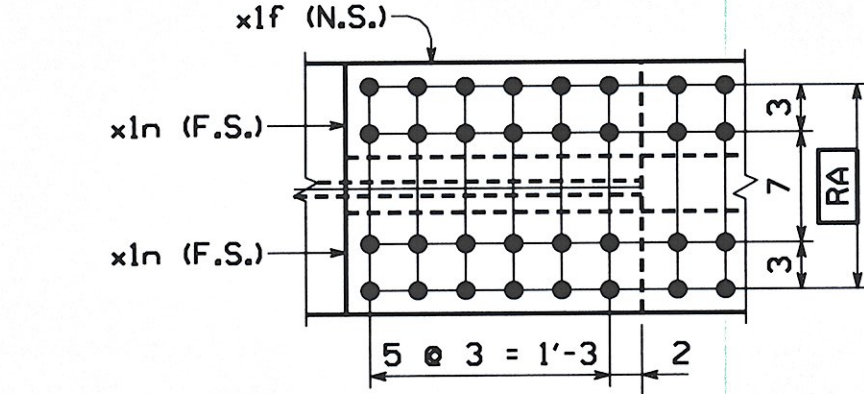

BILL OF MATERIAL

QTY EA.	MARK	COMM.	DESCRIPTION	LENGTH	SPEC	GRADE	TEST	REMARKS	ITEM	GROSS WEIGHT EA.	DEDUCTED WEIGHT EA.	SHIP WT. EA. (LBS)
1	G4B		GIRDER							21,362.96	0.56	21,362.96
1	w1	PL	5/8 x 46	62	1 1/2	M270	50W	T	03007	6,077.68	0.56	6,077.12
1	t1	PL	2 x 16	62	1 3/8	M270	50W	T	04003	6,763.59	0.00	6,763.59
1	b1	PL	2 x 16	62	1 1/2	M270	50W	T	04003	6,764.72	0.00	6,764.72
4	x1a	PL	1/2 x 42	1	7 1/4	M270	50W	T	06001	458.52	0.00	458.52
2	x1d	PL	1/2 x 16	4	1 1/4	M270	50W	T	06004	223.45	0.00	223.45
2	x1f	PL	1/2 x 16	3	1 1/4	M270	50W	T	06004	84.50	0.00	84.50
4	x1m	PL	5/8 x 6	4	1 1/4	M270	50W	T	06007	52.37	0.00	52.37
4	x1n	PL	5/8 x 6	3	1 1/4	M270	50W	T	06007	39.61	0.00	39.61
2	x2g	PL	3/4 x 7 1/2	3	10	M270	50W	T	07002	73.37	0.00	73.37
8	x2n	PL	1/2 x 7 1/2	3	10	M270	50W	T	07004	48.91	0.00	48.91

TOTAL WEIGHT THIS SHEET: 21362.96 lbs.

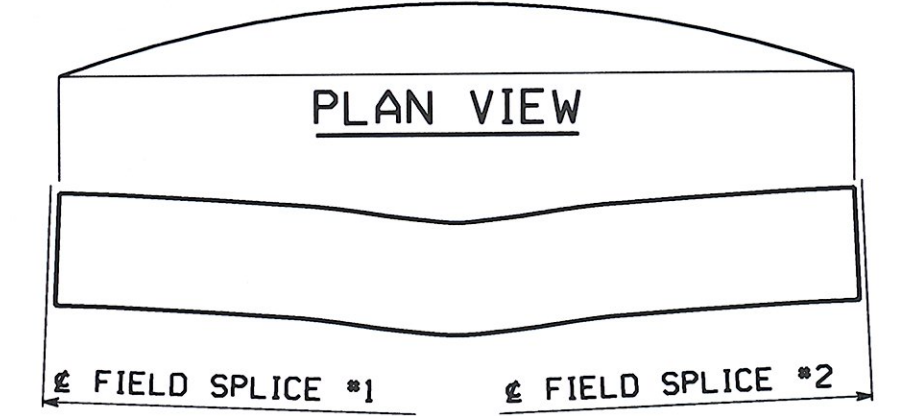

ORIENTATION DIAGRAM

REMOVED WELDS	MGK	WW	8/2/08
NO.	REVISION	BY	CHK'D DATE
HOLES 1 1/2" (U.N.)			
BOLTS NONE	HIGH STEEL STRUCTURES An ISO 9001:2000 Certified Company		
COATING NONE	GIRDER G4B VT ROUTE 100 (MINOR ARTERIAL) OVER WHITE RIVER VT ROUTE 100 STA. 141+39.00 TO STA. 143+61.00 TOWN OF STOCKBRIDGE, COUNTY OF WINDSOR, VERMONT		
CODE(S) 30	STATE OF VERMONT		
SCALE N.T.S.	AGENCY OF TRANSPORTATION		
STATE CONT. OR REF. NO.	PROJECT NO. (STP) BR	FED. AID PROJ. NO.	
GENERAL CONTRACTOR	WINTERSET, INC.	HSSI PROJ. MGR	DEB KUPRES
SHPMT	DRAWING MANAGER	MADE BY	CHK'D BY
1	KREIDER (IH)	MAF	CG
DATE	6-24-08		
STATE	VT	HSSI PROJECT NUMBER	S-1080077
		HSSI STRUCT. ID	A
		DRAWING NUMBER	9 OF 22

RECEIVED
 CK'D BY: J.L. OK'D BY: JEL
 AUG 18 2008
 RESUBMIT APPROVED
 BY KMH DATE 8/19/08

SHIPMENT 01
 PKGNO: 5004327 PRD: 5004328 SHIPRECT: 5004329

BY: bweaver
 PLOTTED: 8/1/2008 8:24:35 AM