
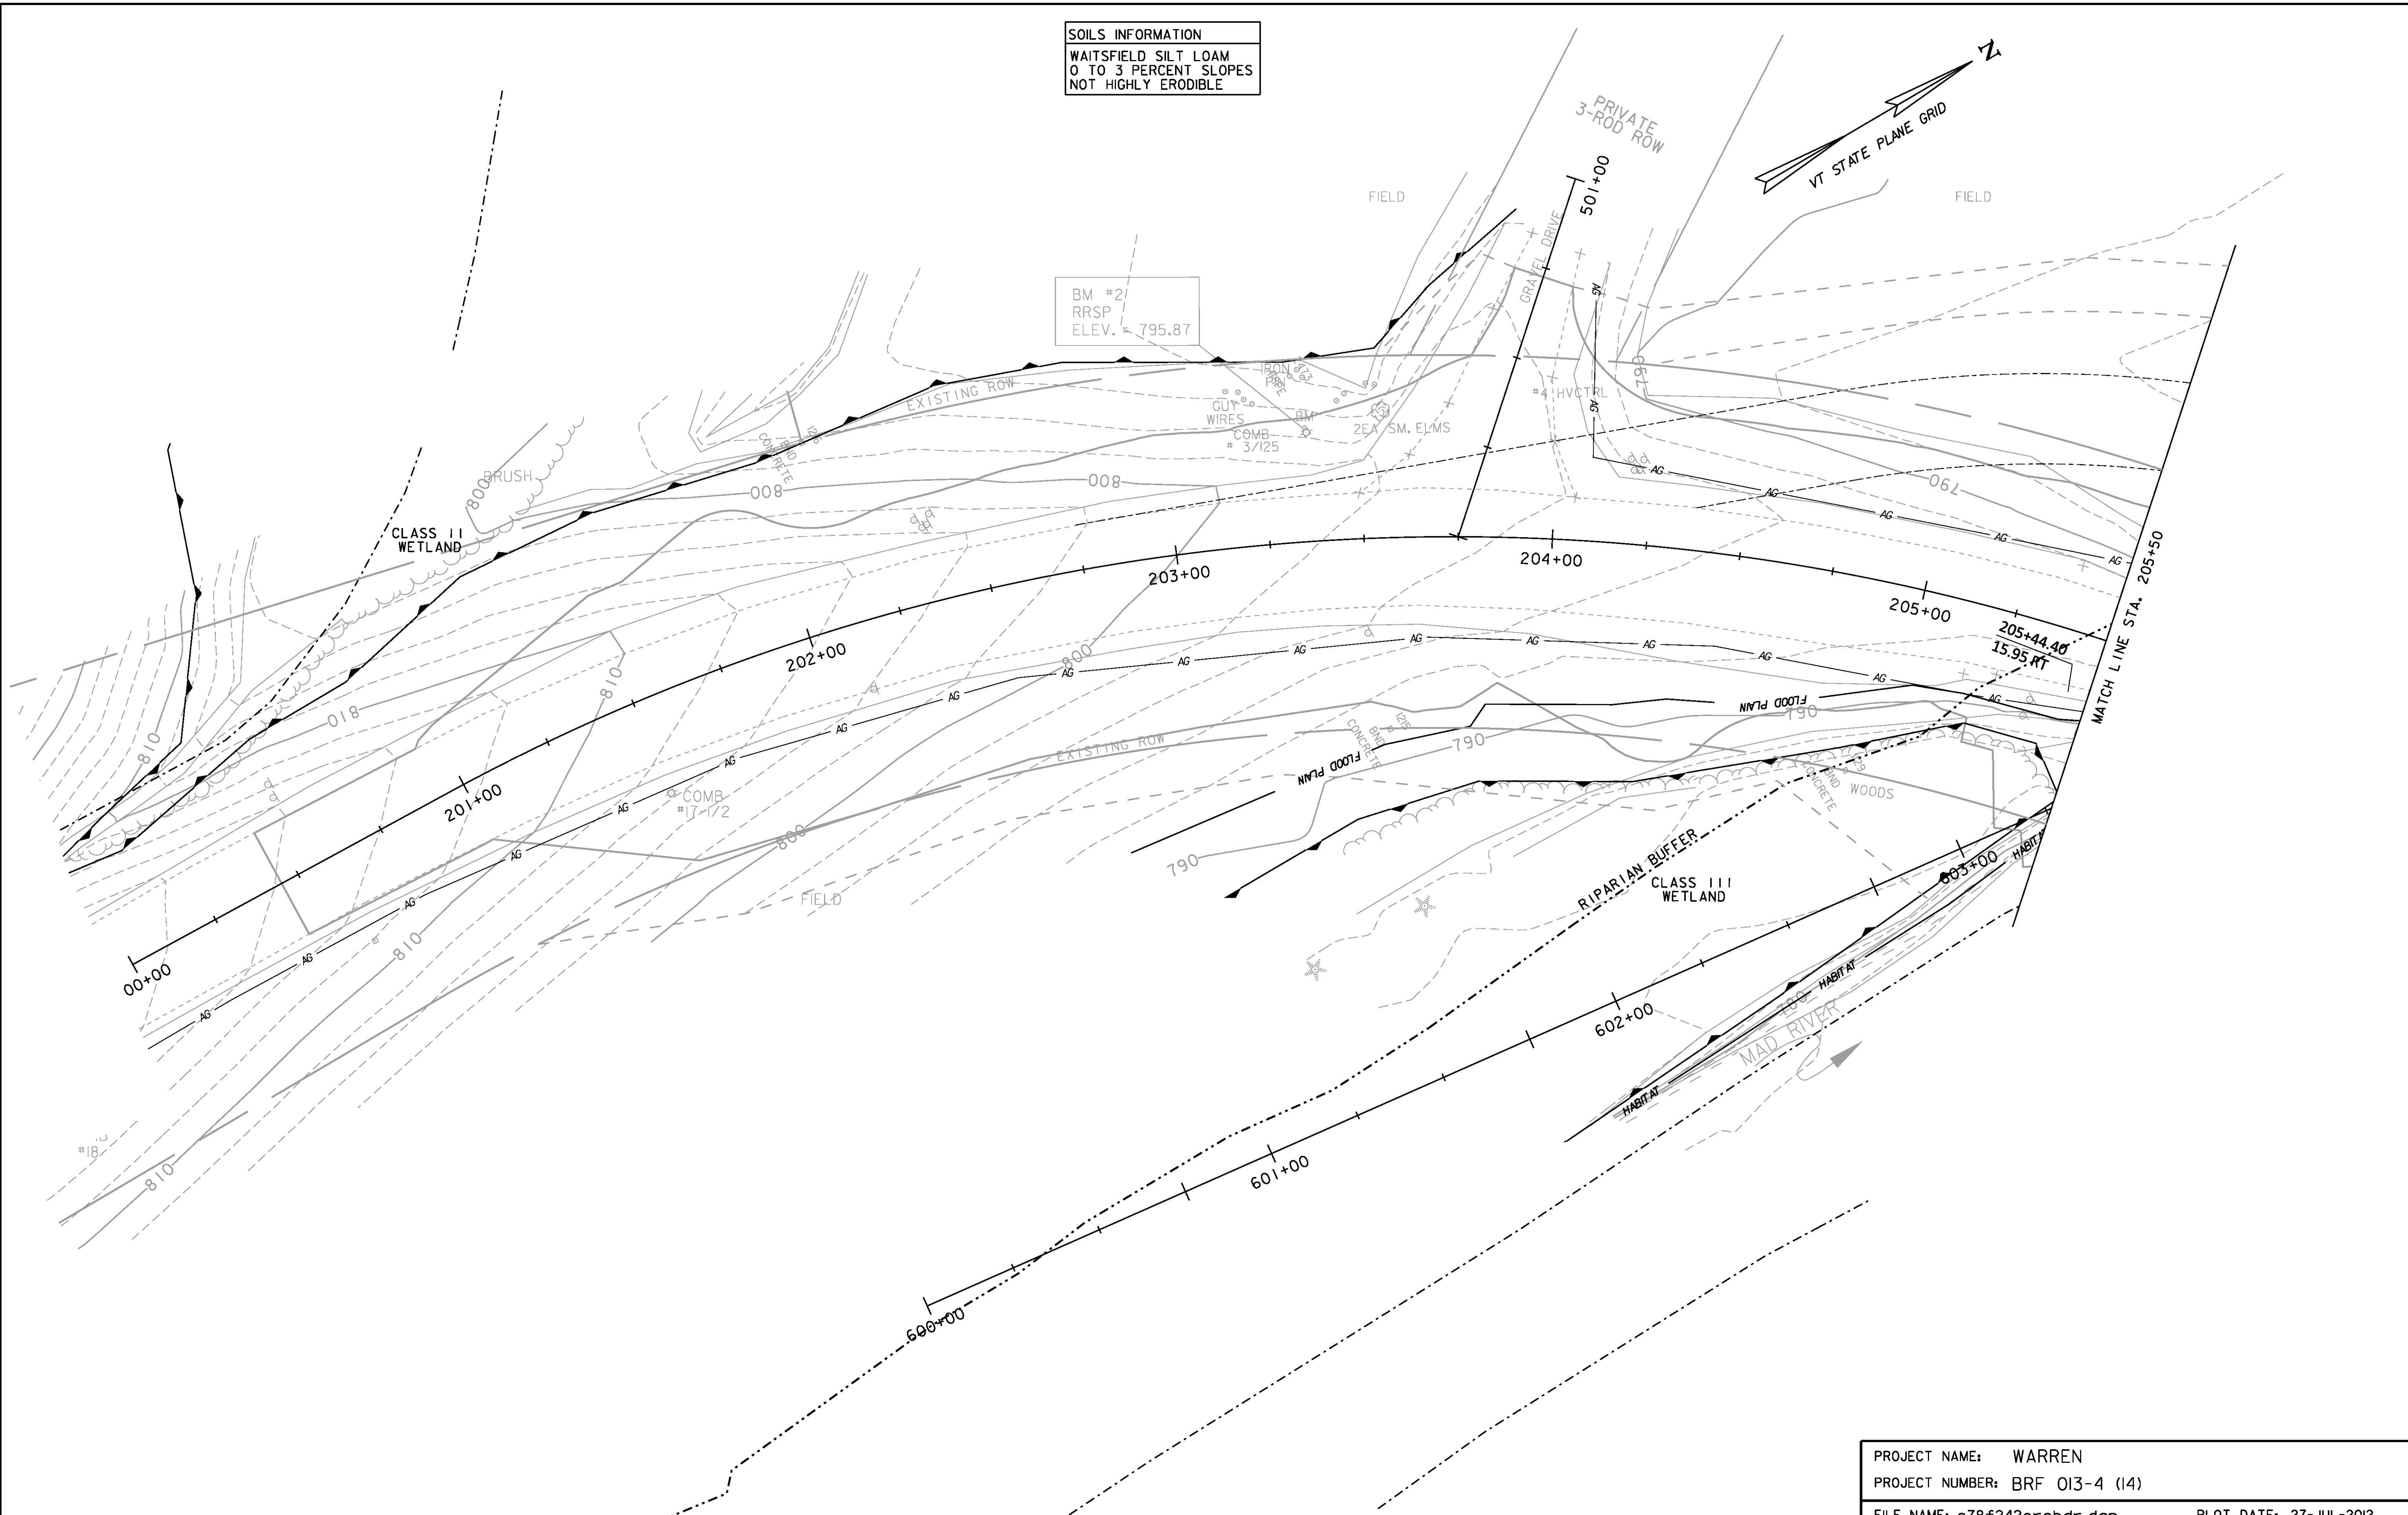


SOILS INFORMATION
 WAITSFIELD SILT LOAM
 0 TO 3 PERCENT SLOPES
 NOT HIGHLY ERODIBLE

BM #2
 RRSP
 ELEV. = 795.87

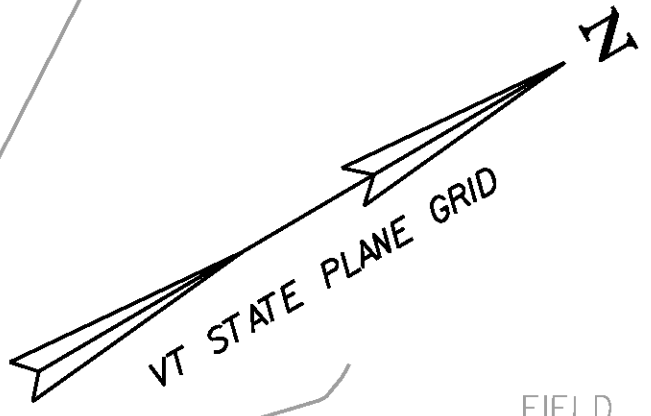

SCALE 1" = 20' - 0"
 20 0 20

PROJECT NAME: WARREN	PLOT DATE: 27-JUL-2012
PROJECT NUMBER: BRF 013-4 (14)	DRAWN BY: M.EVANSMONGEON
FILE NAME: s78f242erobdr.dgn	CHECKED BY: U. STANLEY
PROJECT LEADER: J. LACROIX	SHEET 28 OF 83
DESIGNED BY: U. STANLEY	
EPSC EXISTING CONDITIONS SHEET 1	