

**SOILS INFORMATION**  
 WAITSFIELD SILT LOAM  
 0 TO 3 PERCENT SLOPES  
 NOT HIGHLY ERODIBLE

BM #3  
 CHISEL SQUARE  
 TOP ABUT.  
 ELEV. = 792.566

**SOILS INFORMATION**  
 TUMBRIDGE LYMAN COMPLEX  
 35 TO 60 PERCENT SLOPES  
 VERY ROCKY, HIGHLY ERODIBLE

- SUPPLEMENTAL EROSION CONTROL:**
1. INSTALL/MAINTAIN SILT FENCE AND PROJECT DEMARCATION FENCE THROUGHOUT CONSTRUCTION ACTIVITIES IN THE AREAS MARKED ON THE PLAN OR AS DETERMINED BY THE ON-SITE ENGINEER.
  2. DURING AND FOLLOWING EVERY RAINFALL EVENT, THE MATTED SIDE SLOPES OF THE TEMPORARY BYPASS SHALL BE INSPECTED TO ENSURE STABILITY AND SAFETY OF THE TRAVELING SURFACE AT ALL TIMES.
  3. MULCH SHALL BE APPLIED TO ALL DISTURBED SOIL AREAS THAT ARE NOT STONE, GRAVEL OR ASPHALT (STABILIZED SURFACES) EVERY FRIDAY OR AS DIRECTED BY THE ON-SITE PLAN COORDINATOR.
  4. THE EPSC (EROSION PREVENTION AND SEDIMENT CONTROL) WILL BE ACCORDING TO THE WINTER GUIDELINES AND ALL INSPECTIONS WILL BE KEPT AT THE SITE.




**ON-SITE PLAN COORDINATOR:**  
 TOM HARVEY  
 S.D. IRELAND  
 83 INDUSTRIAL AVENUE  
 WILLISTON, VT 05495  
 OFFICE: 658-0201 CELL 363-1953

**PLAN PREPARATION:**  
 KARL MARCHESSAULT, P.E.  
 O'LEARY-BURKE CIVIL ASSOCIATES  
 1 CORPORATE DRIVE, SUITE 1  
 ESSEX, VT 05452  
 OFFICE: 878-9990

10/16/12

**EROSION CONTROL PLAN**

PROJECT NAME:	WARREN	FILE NAME:	s78f242erobdr.dgn	PLOT DATE:	27-JUL-2012
PROJECT NUMBER:	BRF 013-4 (14)	PROJECT LEADER:	J. LACROIX	DRAWN BY:	G. ROKES
		DESIGNED BY:	U. STANLEY	CHECKED BY:	M. EVANS MONGEON
		EPSC FINAL CONDITIONS SHEET 2		SHEET 33	OF 83

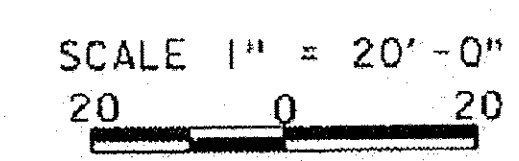

MATCH LINE STA. 205+50