




SECTION A-A

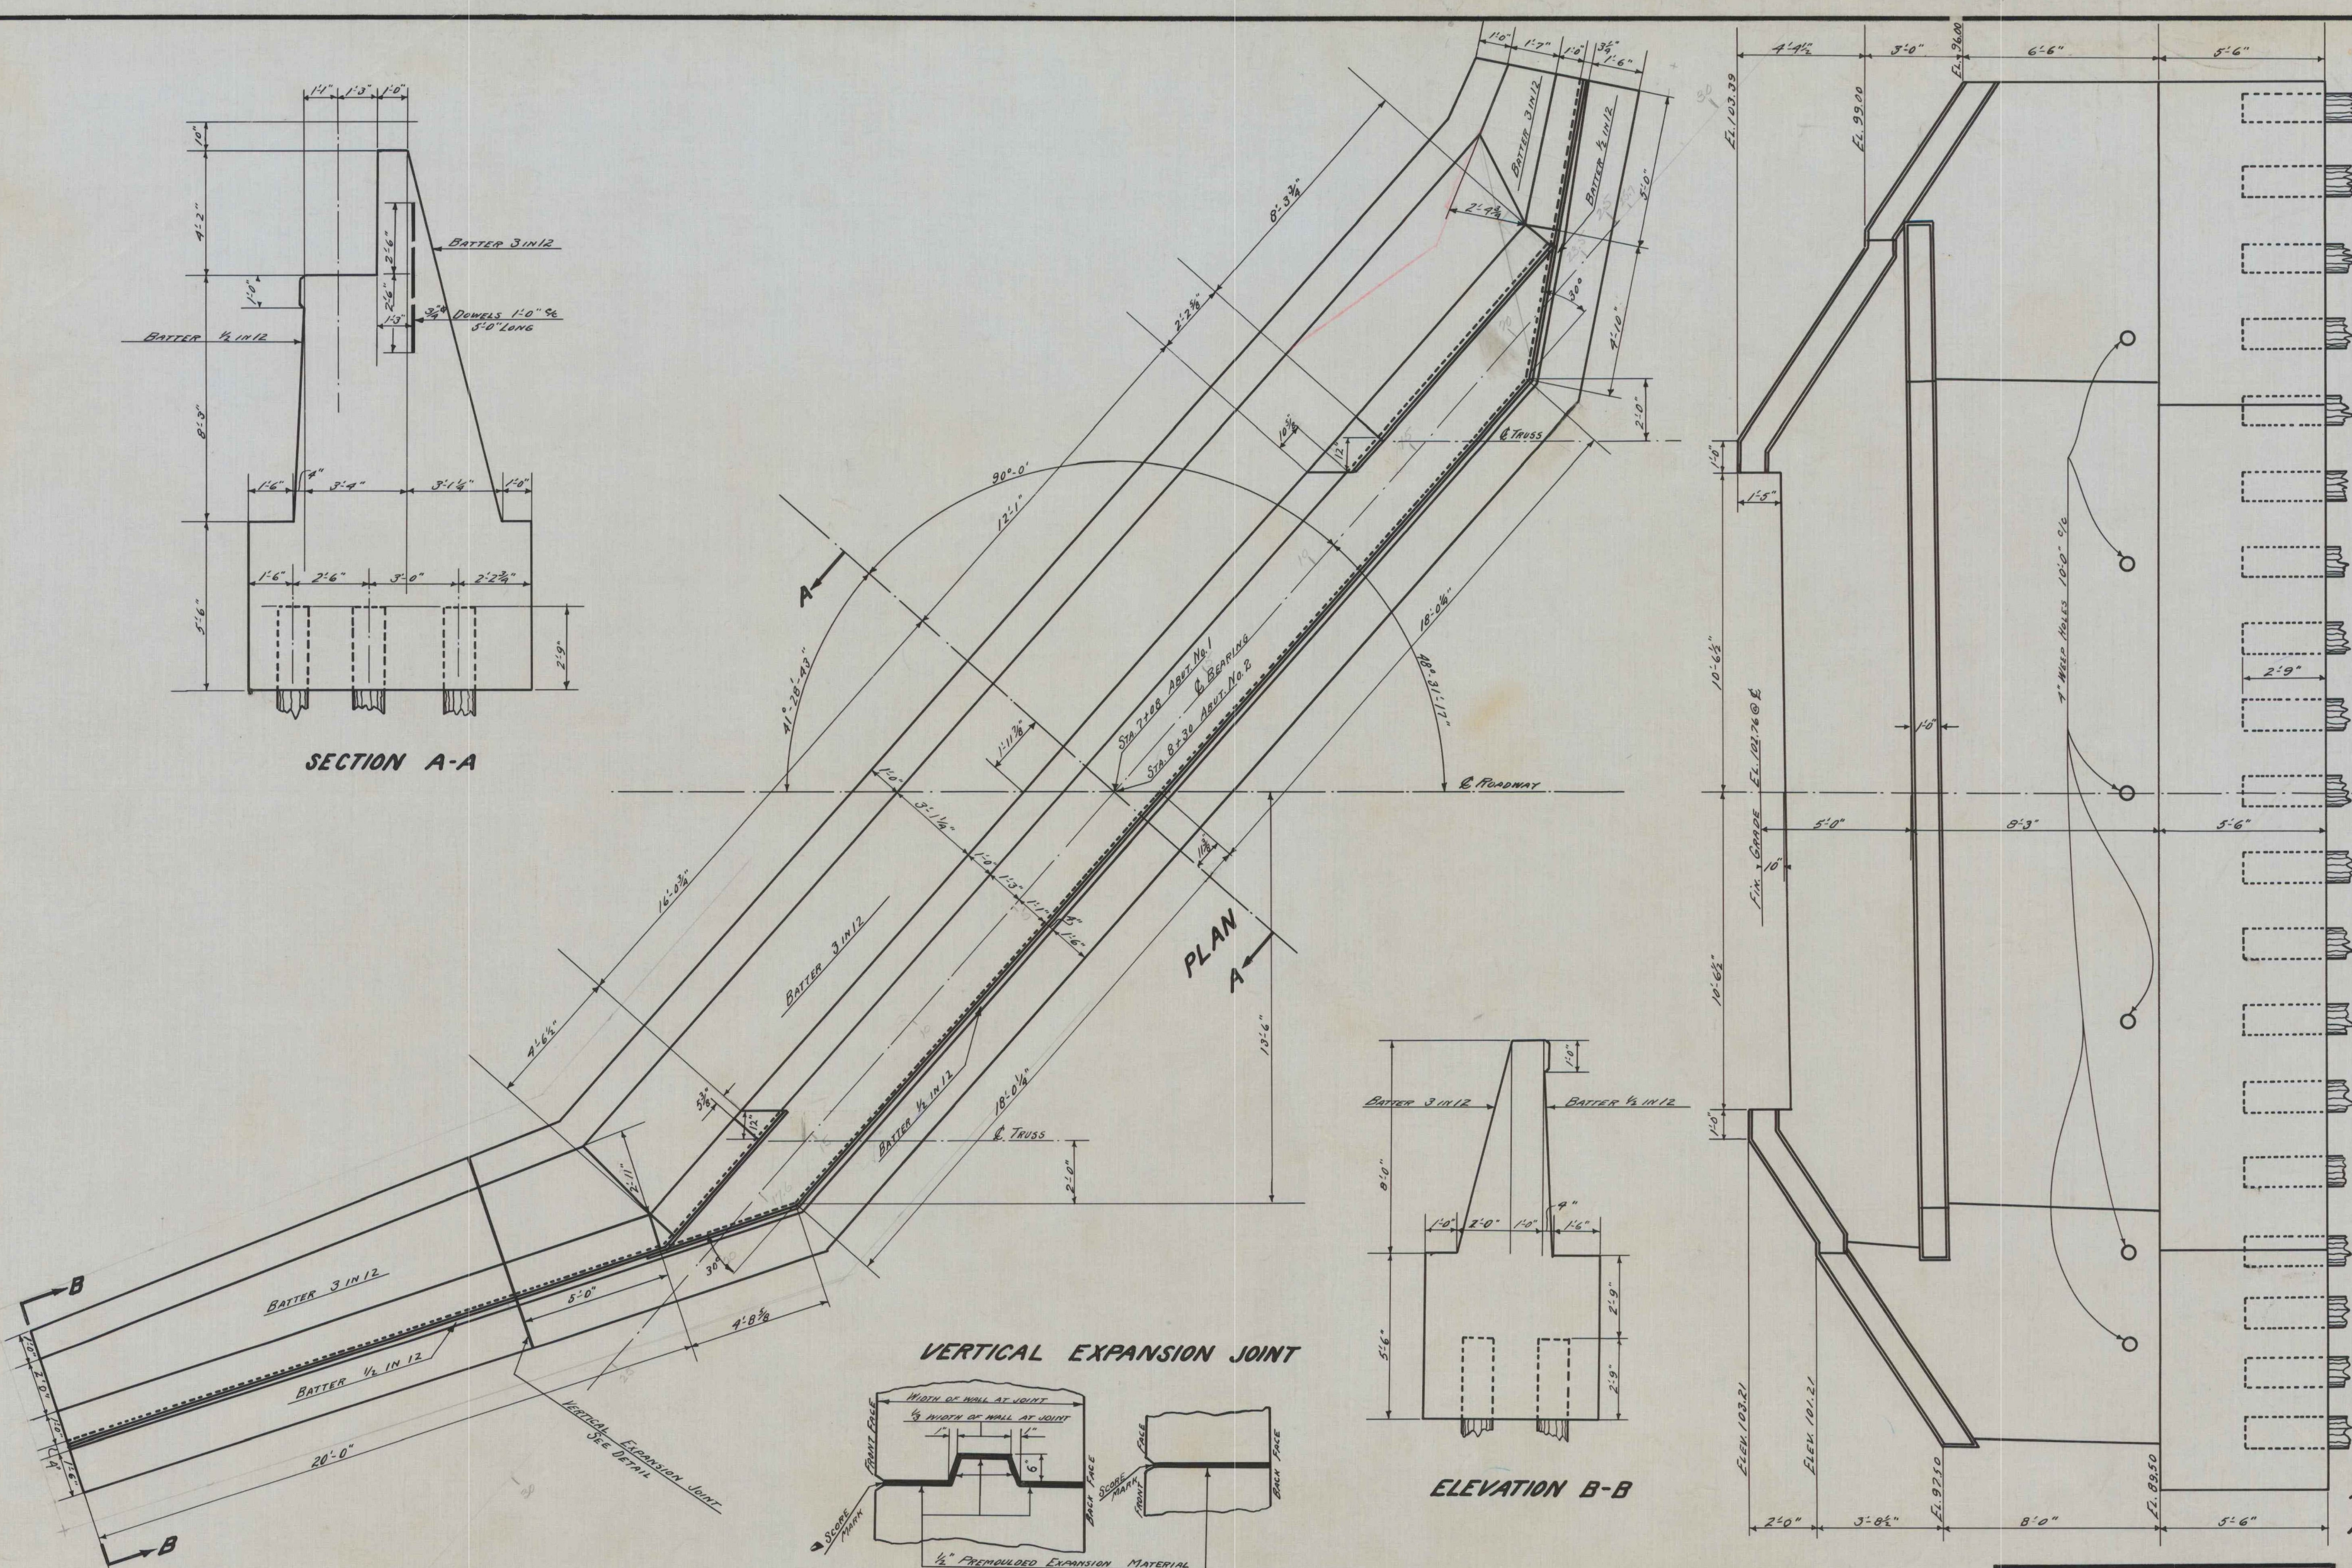


PLAN A

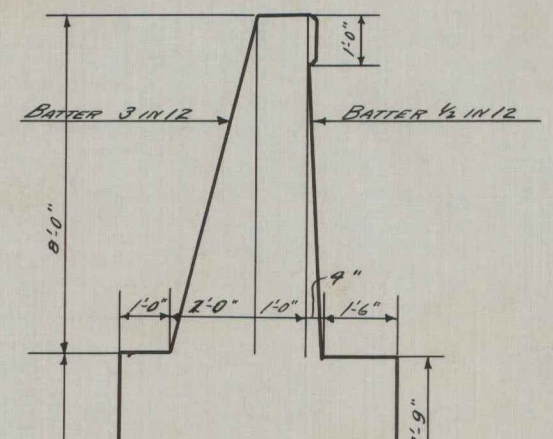

ELEVATION B-B

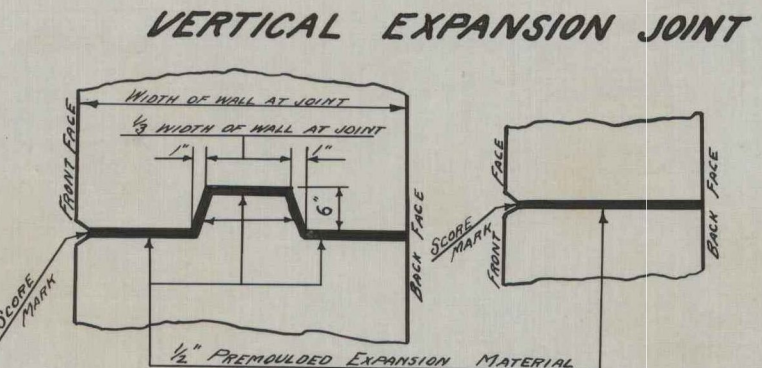

DETAIL NO. 1
DETAIL NO. 2

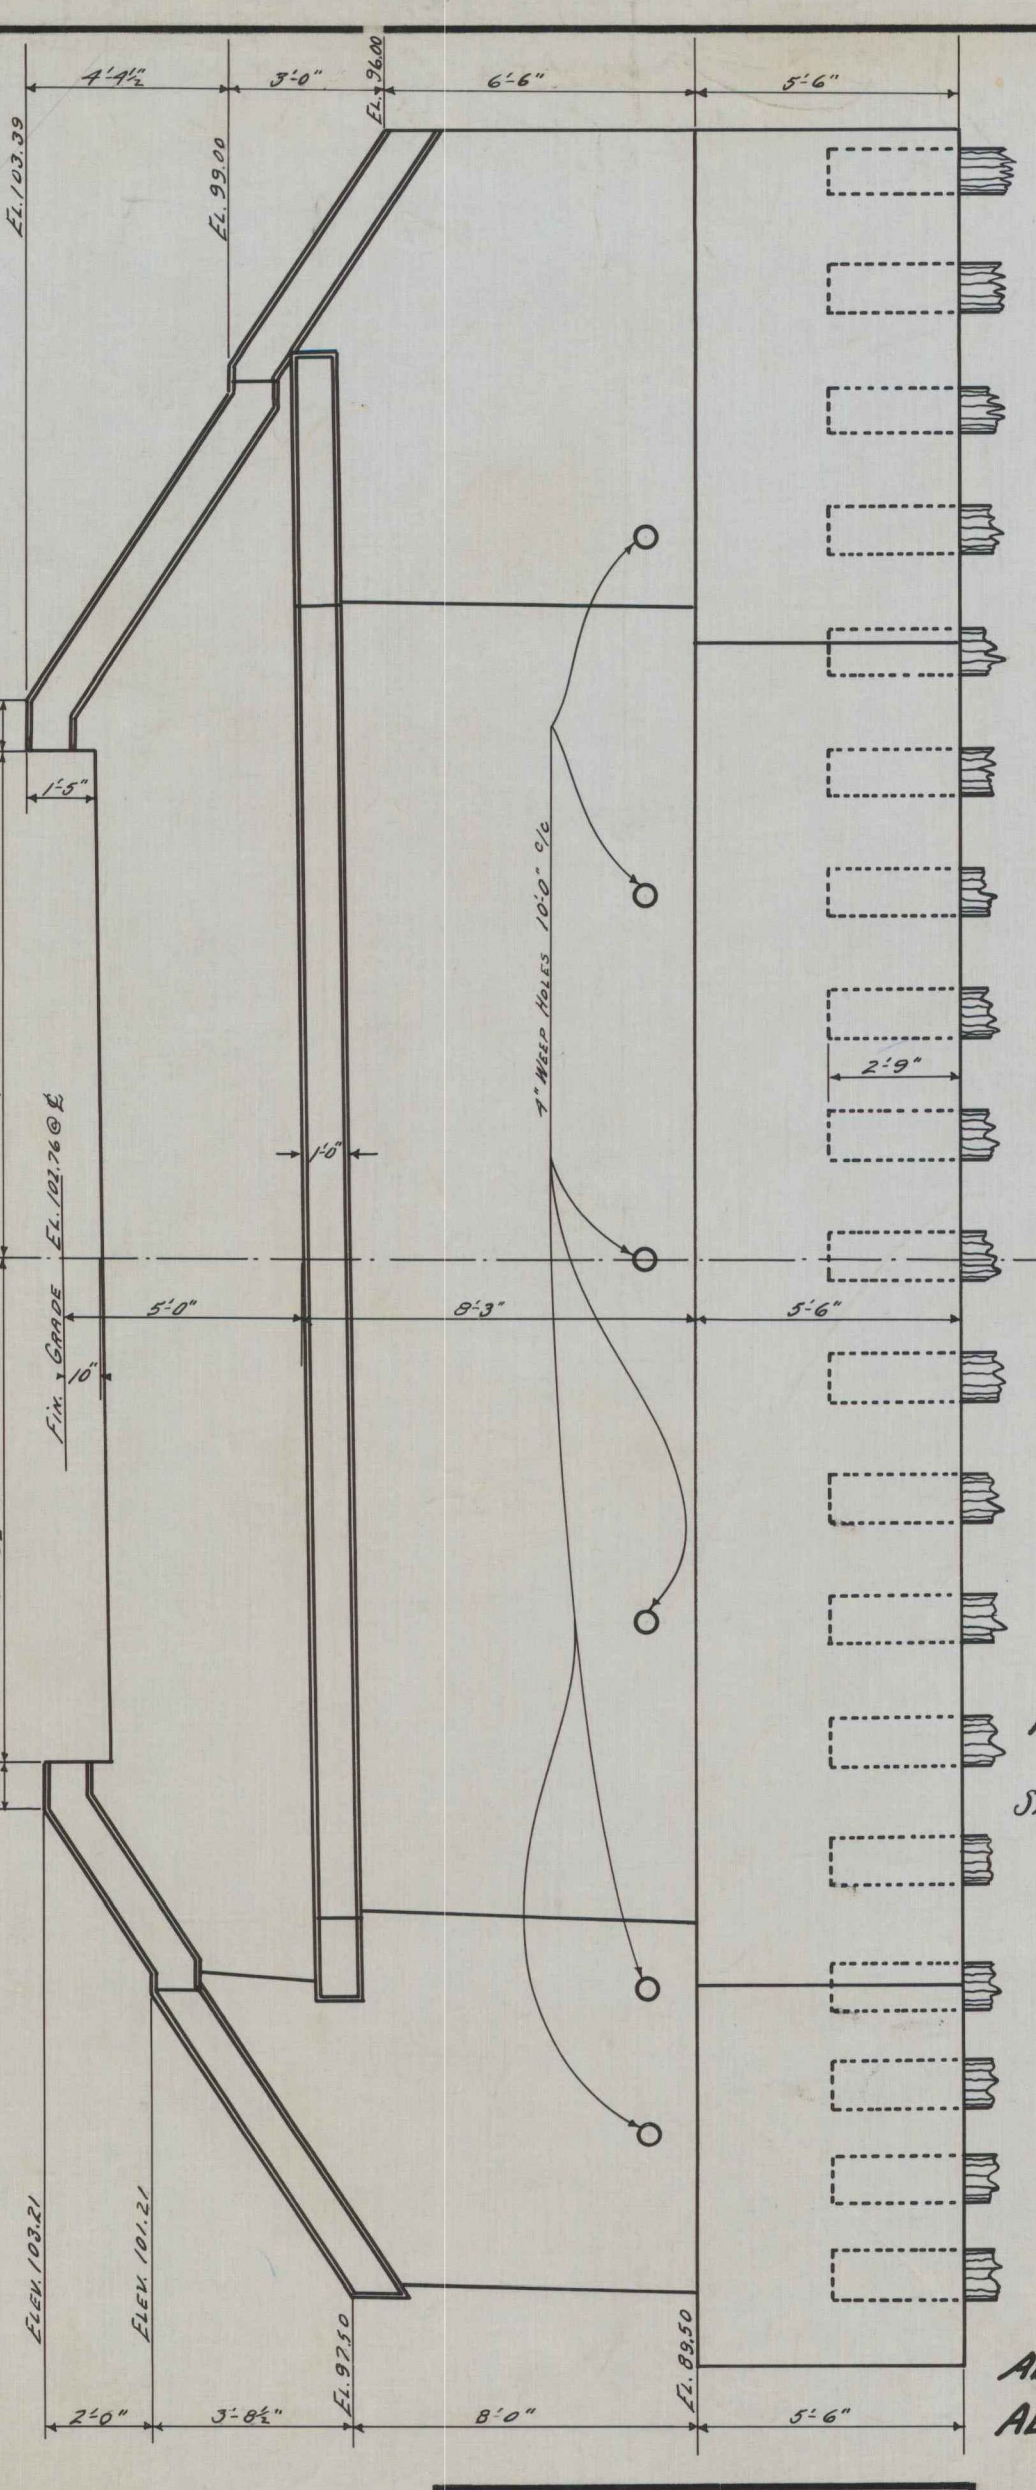

ELEVATION

REFERENCES-
SHEET SB No. 2 - DETAILS S204,
S206, S220, S221.
SHEET SB No. 2A - DETAILS S223.

FORD BRIDGE
WARREN, VT.
ABUTMENT NO. 1 - Sta. 7+08
ABUTMENT NO. 2 - Sta. 8+30

ESTIMATED QUANTITIES (SEE ABUTMENTS)	
STRUCTURE EXCAVATION	435 Cu Yds
CONCRETE CLASS B (1 2 1/2 S)	433 Cu Yds
ROBBER OR OTHER CONCRETE	660 Lbs
REINFORCING STEEL	3240 Lin Ft.

Surveyed by
Designed by
Drawn by
Traced by
Checked by
Series No.
Filed