


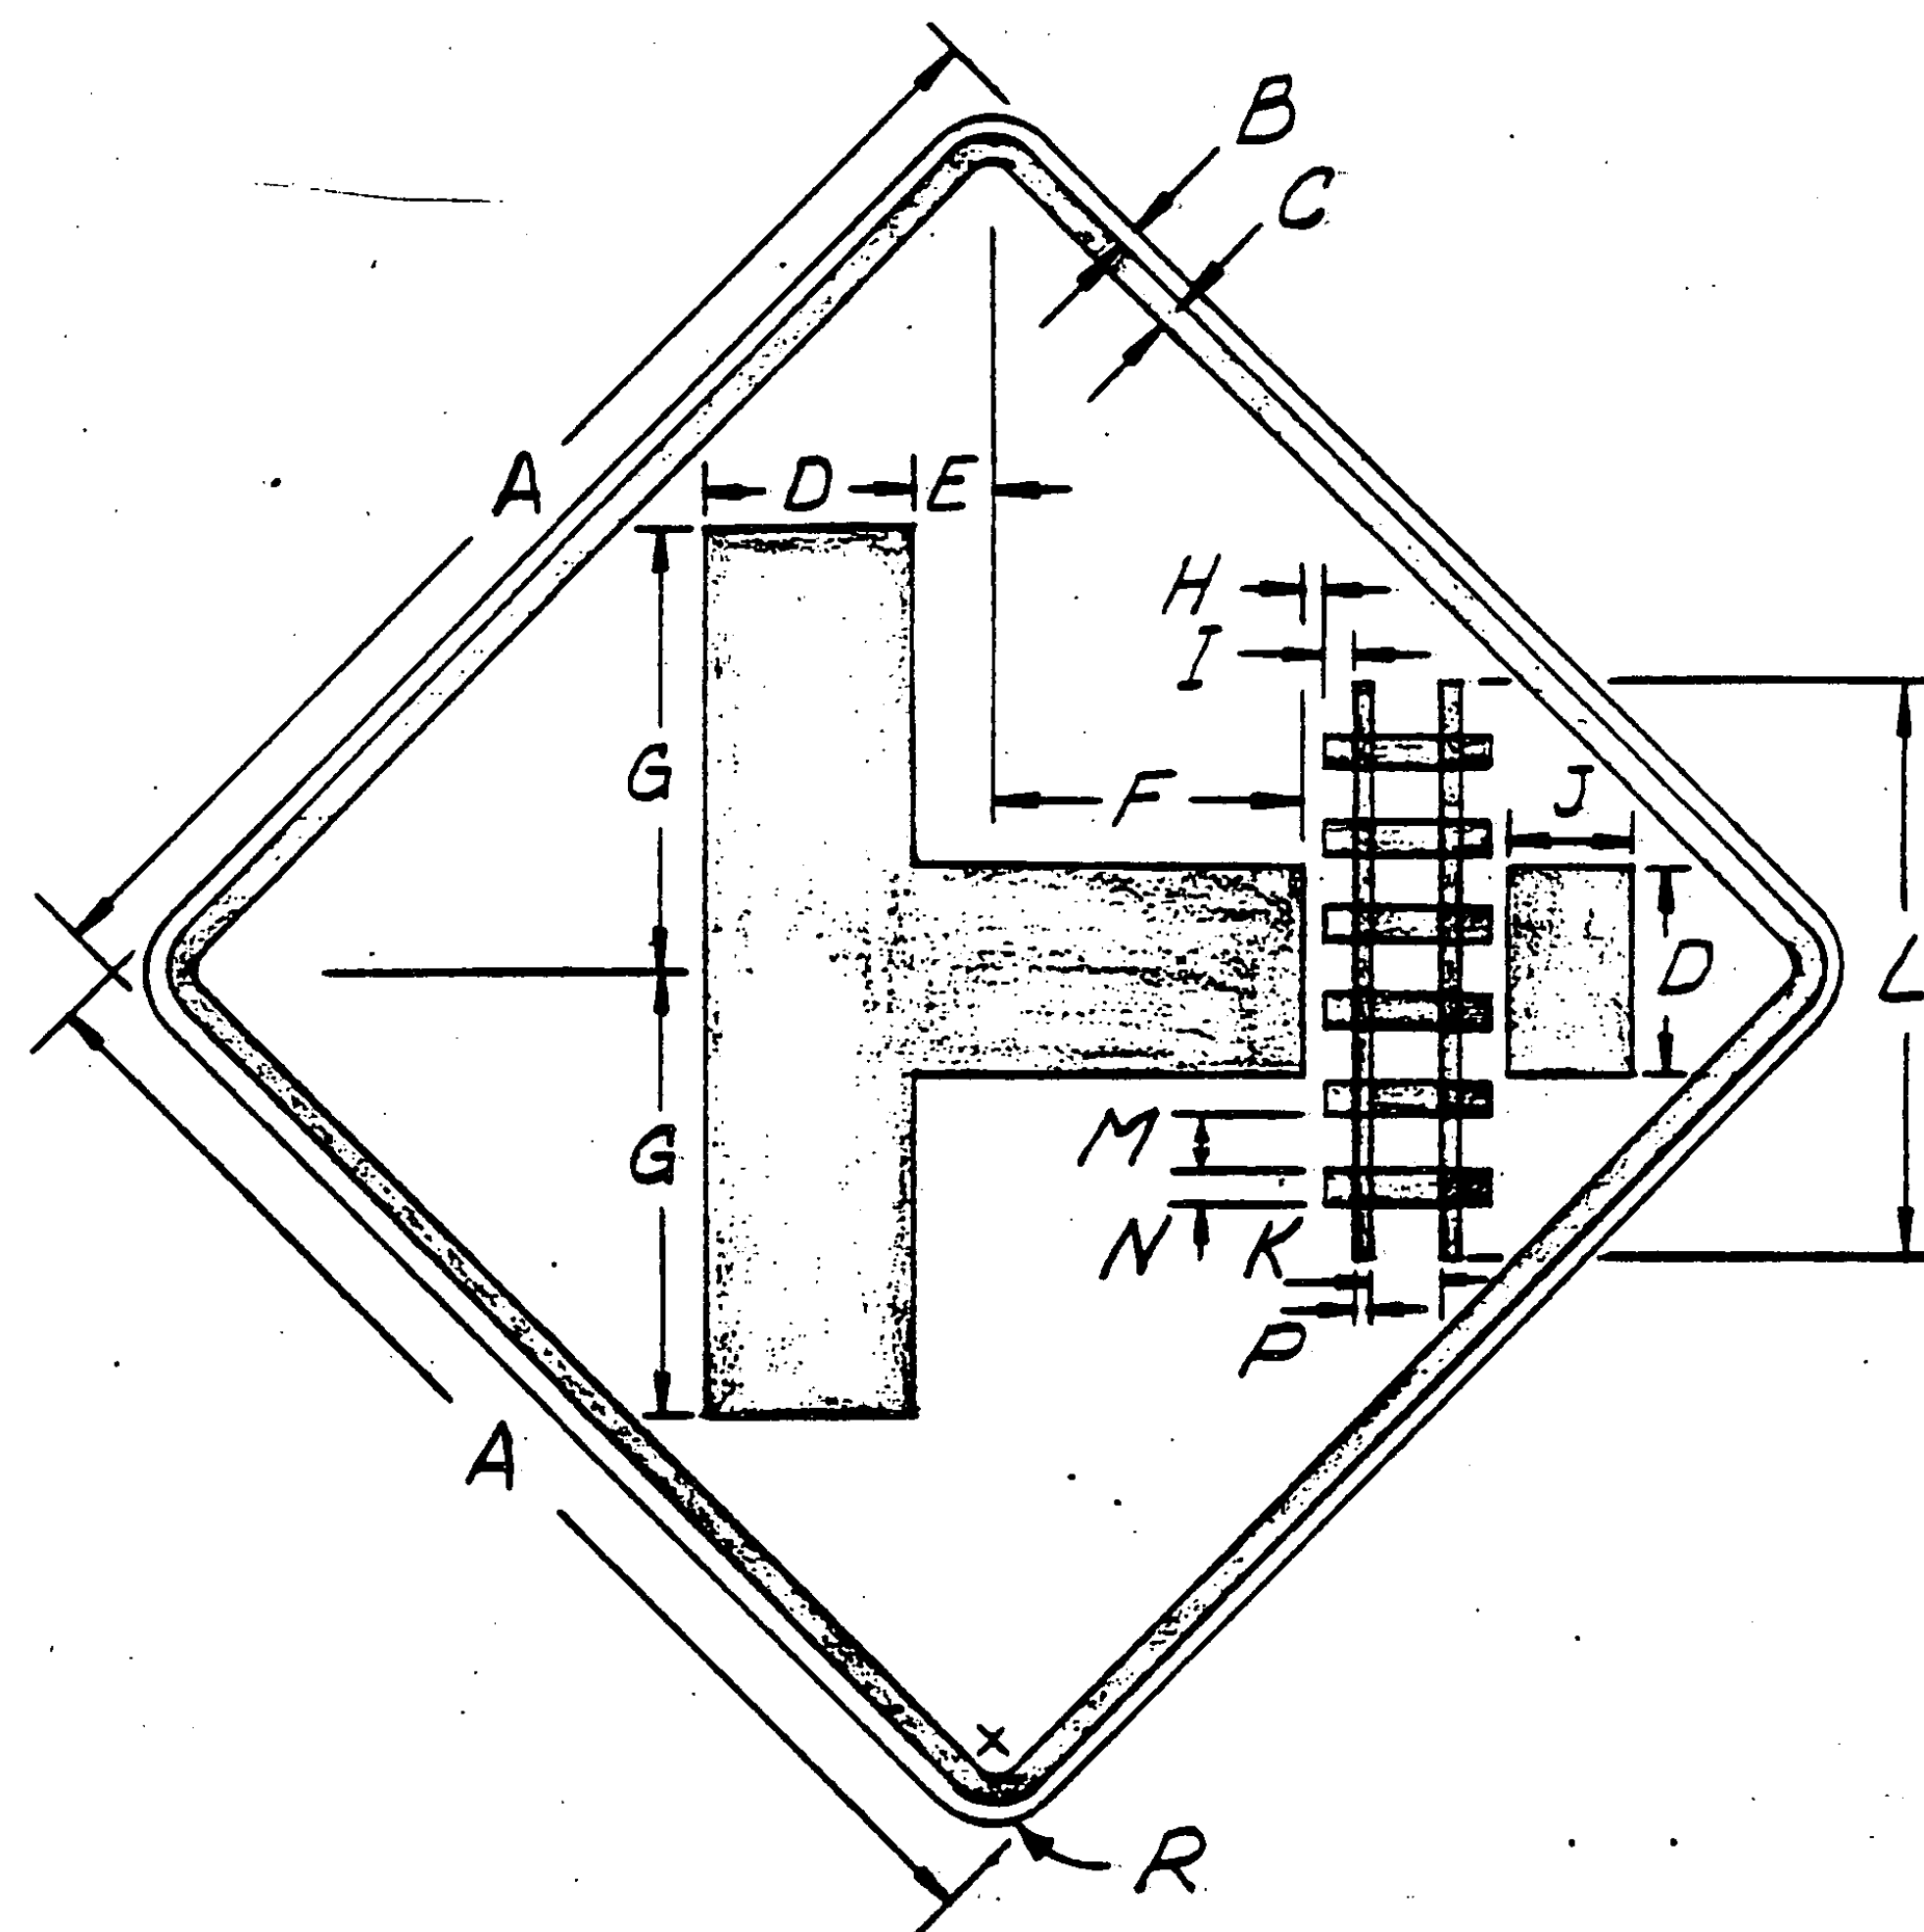

W10-3

Dimensions (inches)															
A	B	C	D	E	F	G	H	I	J	K	L	M	N	P	R
36	5/8	7/8	6	2 1/4	9	12 3/4	1/2	1	3 1/2	2	16 1/2	1 1/2	1	1/2	2 1/4

COLORS

Legend — Black (non-reflect.)
Background — Yellow (reflective)

PROJECT: FAIRLEE
FO40-1(1)S

Sht. 7 of 23