



SIGN DETAILS

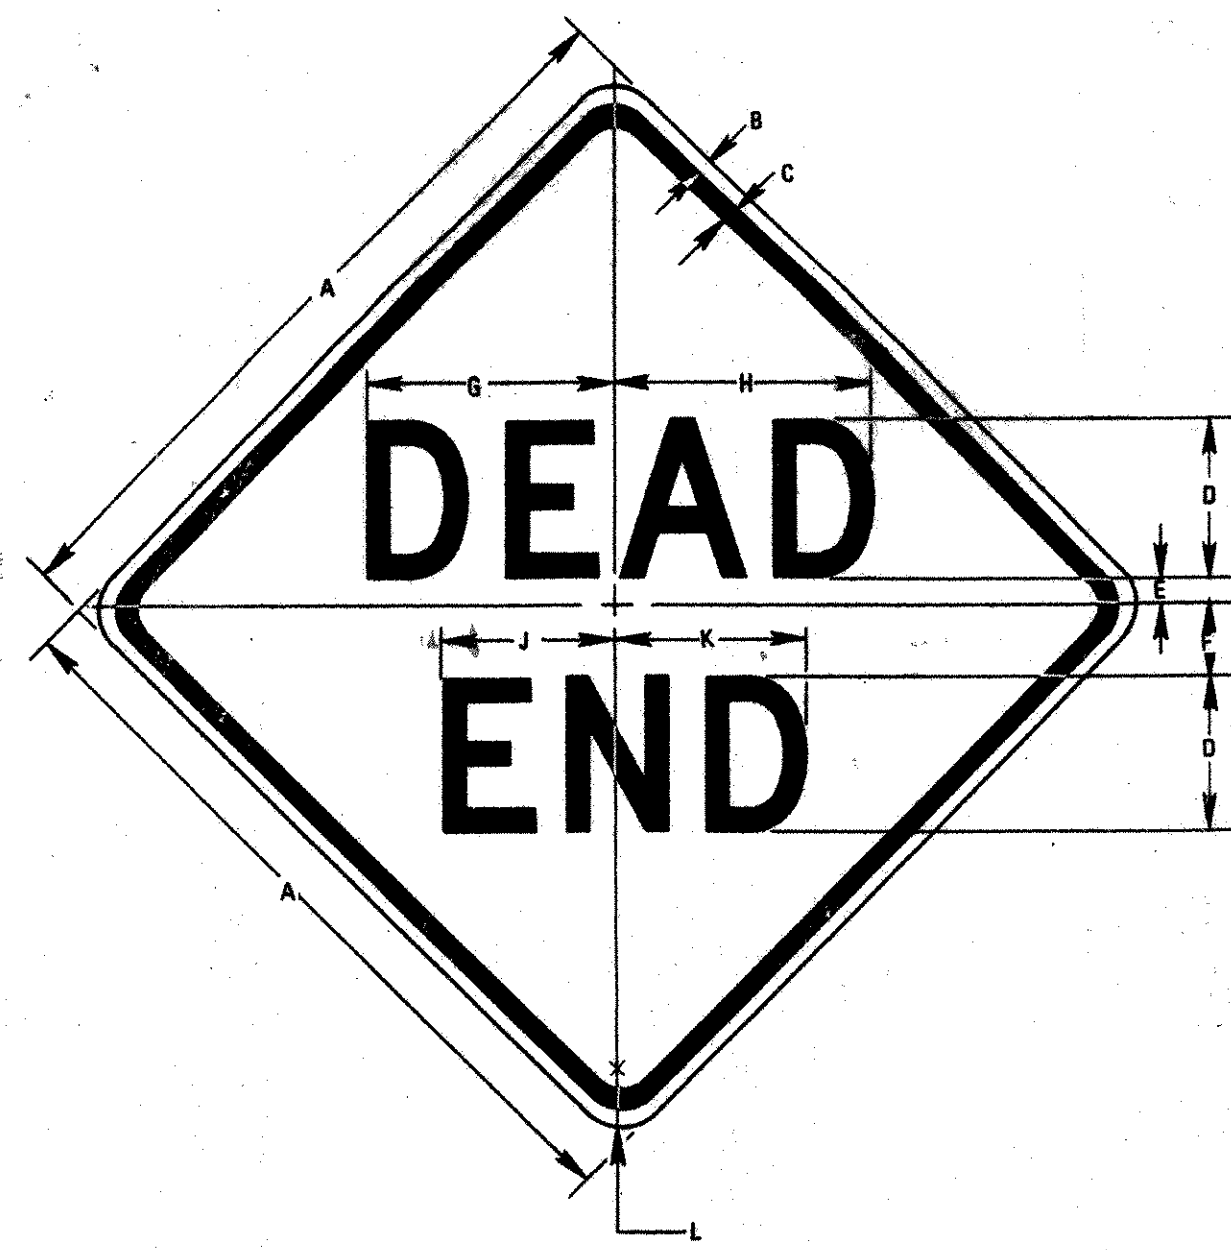

SIGN	DIMENSIONS (INCHES)										
	A	B	C	D	E	F	G	H	J	K	L
MIN.	24	3/8	5/8	5D	1	2	8-1/4	8-9/16	5-5/8	6-1/4	1-1/2
STD.	30	1/2	3/4	8D	1-1/2	2-1/2	9-3/4	10-1/4	6-3/4	7-1/2	1-7/8
SPECIAL	30	5/8	7/8	7D	2	3	11-3/8	11-15/16	7-7/8	8-3/4	2-1/4


COLORS
 LEGEND - BLACK (NON-REFL.)
 BACKGROUND - YELLOW (REFL.)

SEE STANDARD E-150 FOR MATERIALS

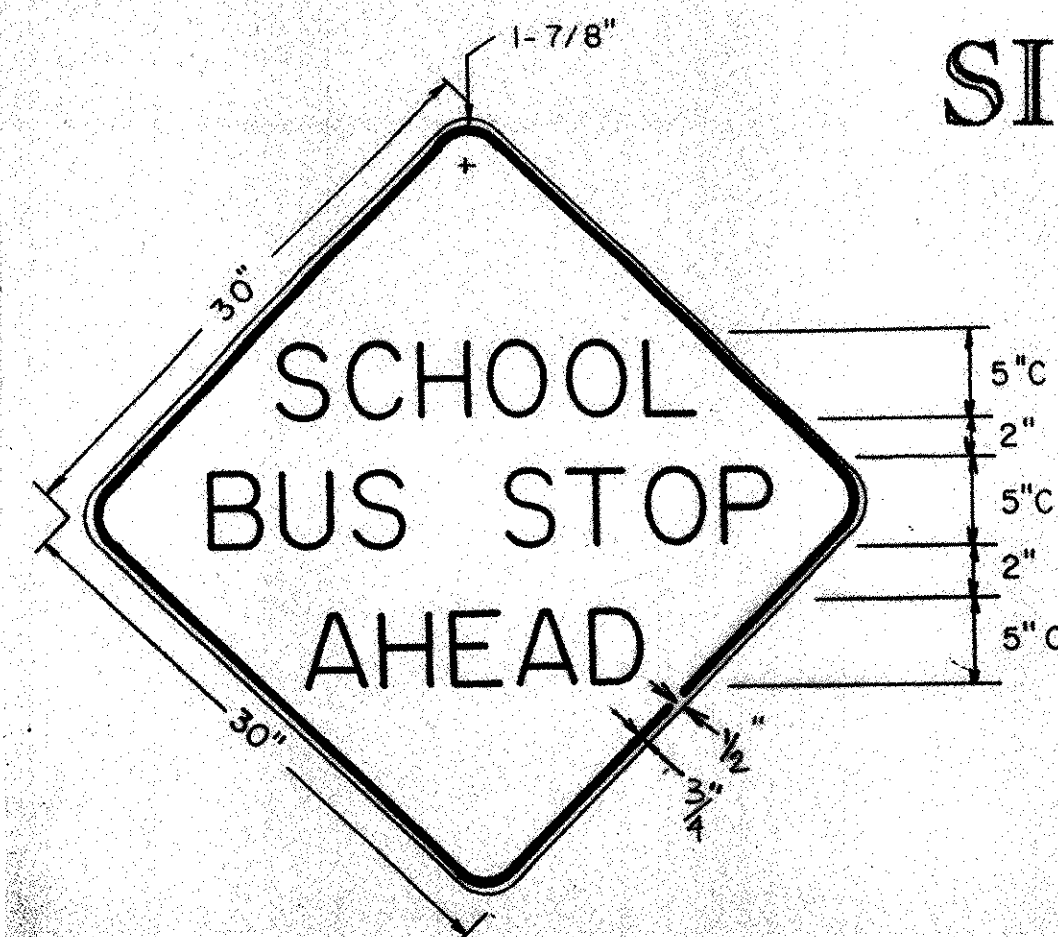

COLORS
 LEGEND - BLACK (NON-REFL.)
 BACKGROUND - YELLOW (REFL.)

SEE STANDARD E-150 FOR MATERIALS

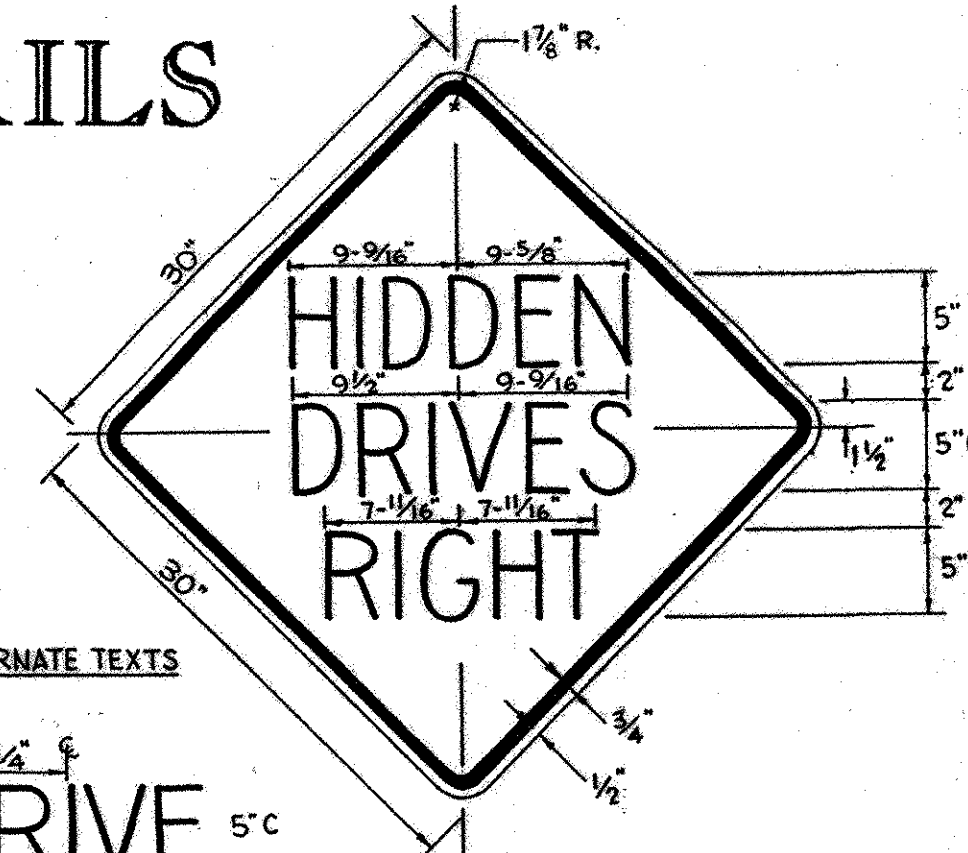


ALTERNATE TEXTS

DRIVE
LEFT

HIDDEN 5" C 19.16"
 DRIVES 5" C 19.06"
 DRIVE 5" C 15.49"
 RIGHT 5" C 15.35"
 LEFT 5" C 12.24"

SEE STANDARD E-150 FOR MATERIALS


COLORS:
 TEXT AND BORDER - BLACK (NON-REFL.)
 BACKGROUND - YELLOW (REFL.)

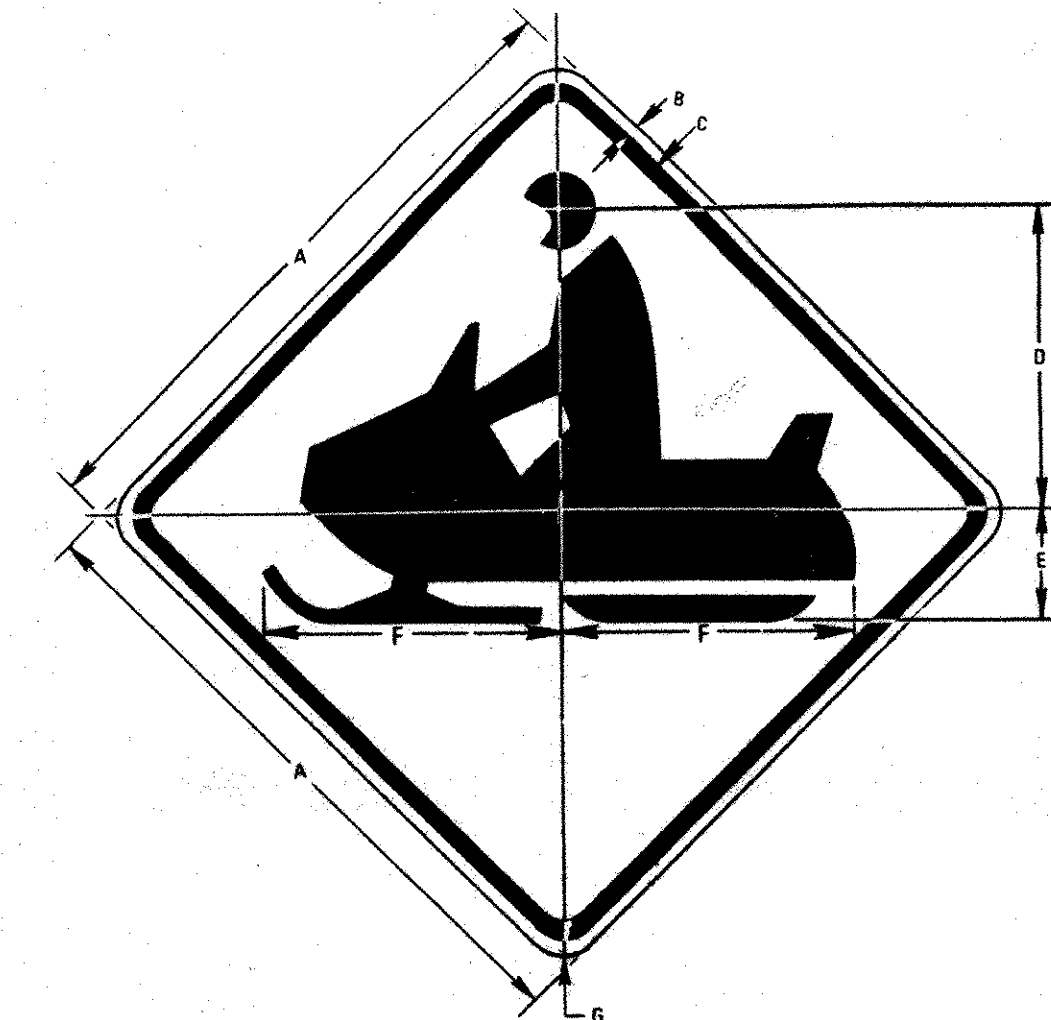

SIGN	DIMENSIONS (INCHES)						
	A	B	C	D	E	F	G
MIN.	24	3/8	5/8	8-7/16	4-7/16	10-3/16	1-1/2
STD.	30	1/2	3/4	11-7/16	5-8/16	12-11/16	1-7/8
SPECIAL	30	5/8	7/8	14-1/8	6-3/4	15-1/4	2-1/4

COLORS
 LEGEND - BLACK (NON-REFL.)
 BACKGROUND - YELLOW (REFL.)


SEE STANDARD E-150 FOR MATERIALS

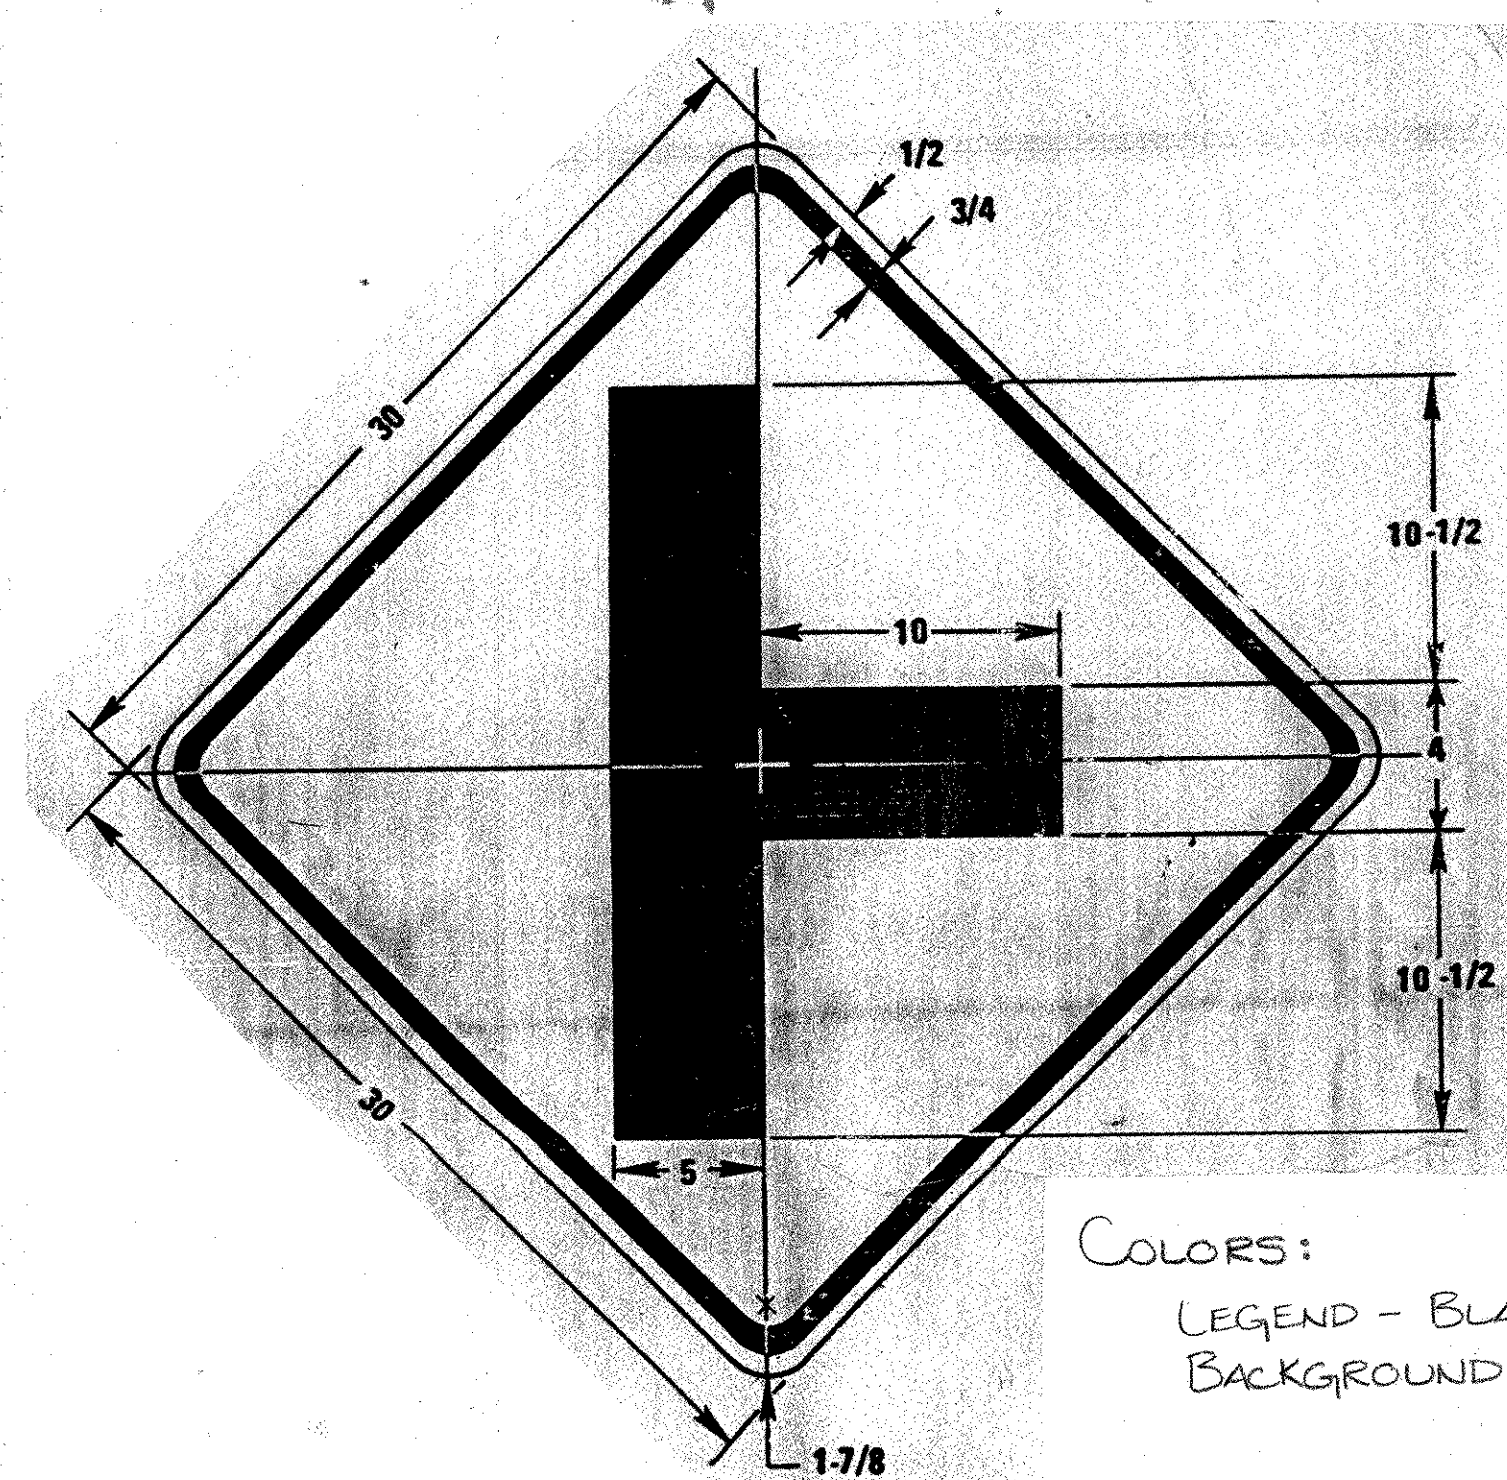


COLORS:
 LEGEND - BLACK (NON-REFL.)
 BACKGROUND - YELLOW (REFL.)

MIRROR IMAGE

SEE STANDARD E-150 FOR MATERIALS

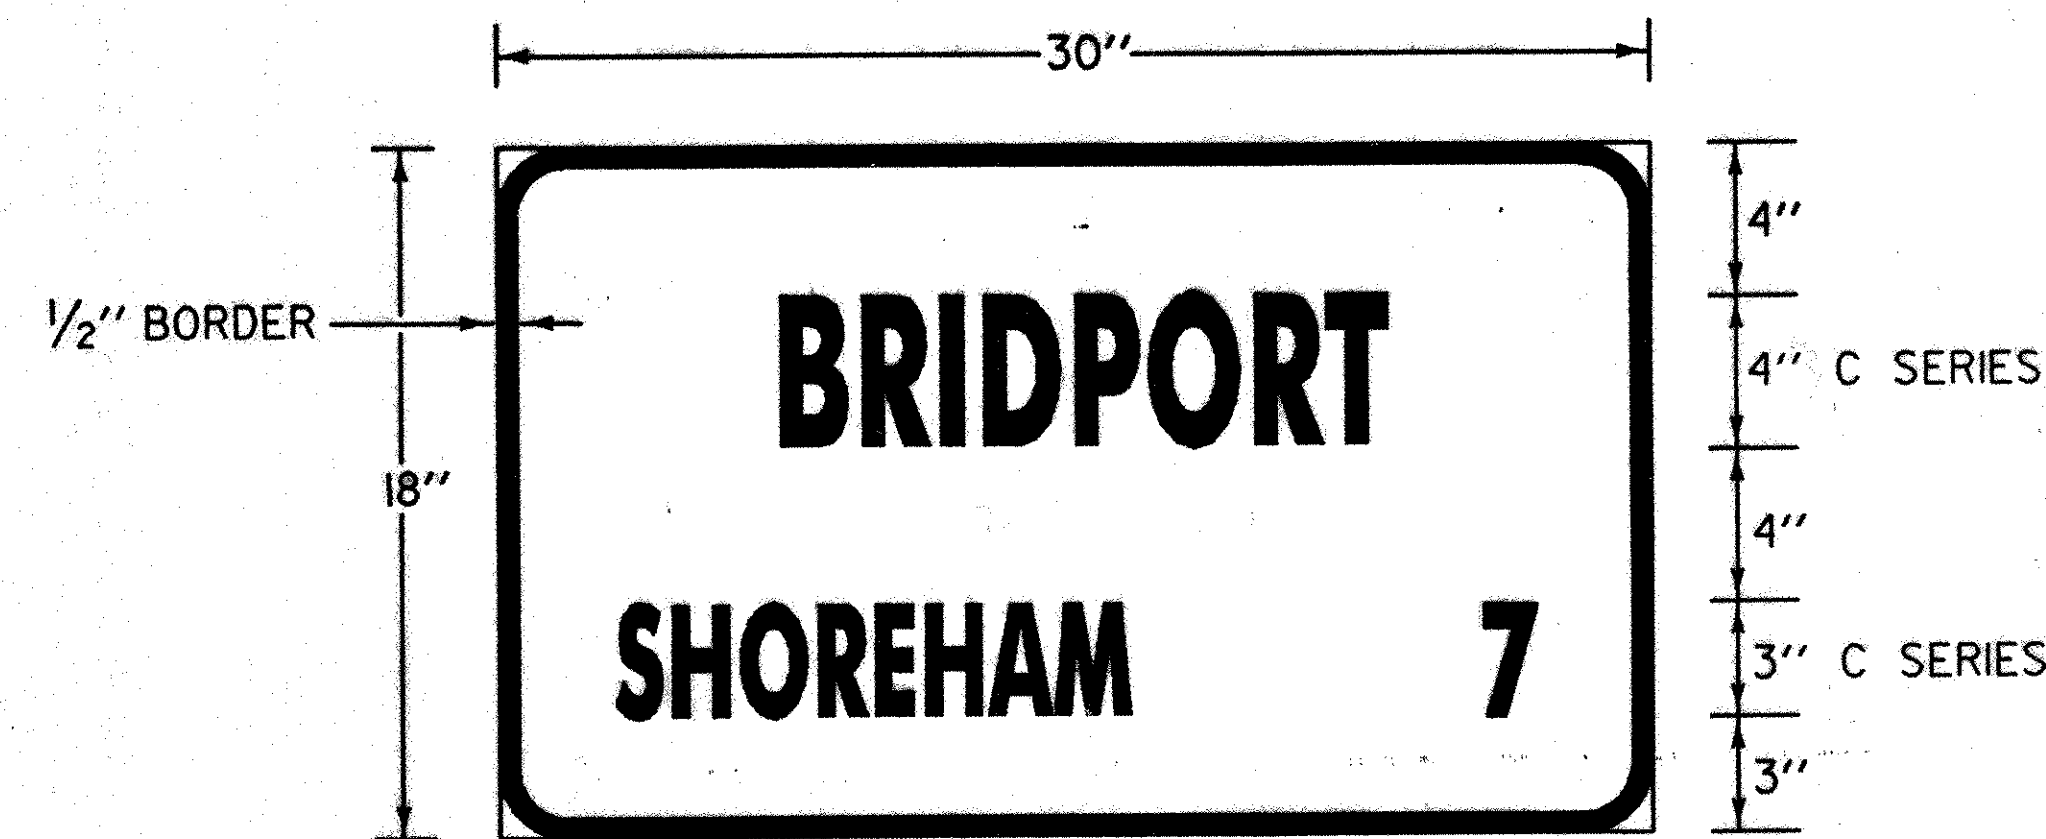


NOT TO SCALE
COLORS: GREEN REFL.(ENG. GRADE) BACKGROUND
 WHITE REFL. TEXT
MATERIALS: FLAT SHEET ALUMINUM 0.080"
 HIGH DENSITY OVERLAID PLYWOOD 1/2"
 GALVANIZED FLAT SHEET STEEL 16 GAGE

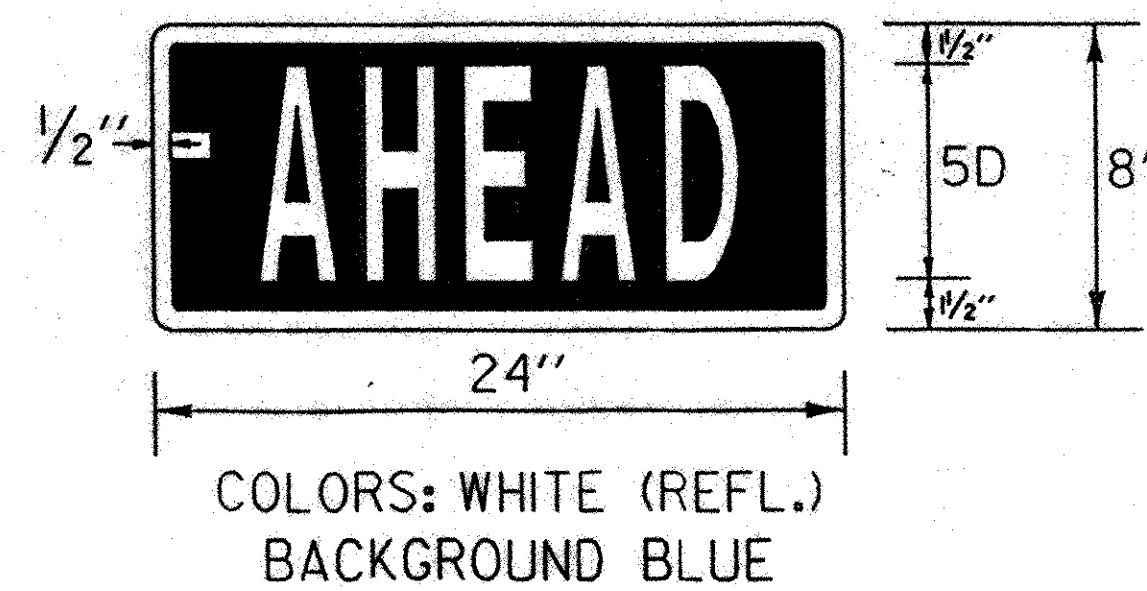


COLORS: WHITE (REFL.)
 BACKGROUND BLUE

SEE STANDARD E-132 FOR MATERIALS

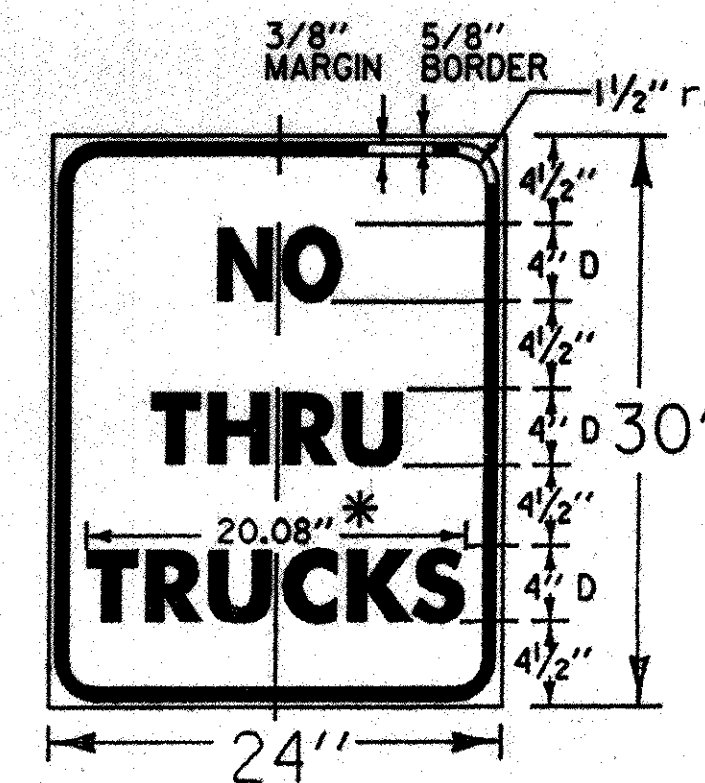

* REDUCE SPACING 50%

COLORS: TEXT AND BORDER BLACK - (REFL.)
 BACKGROUND - WHITE (REFL.)
 SEE STD. E-141 FOR MATERIALS

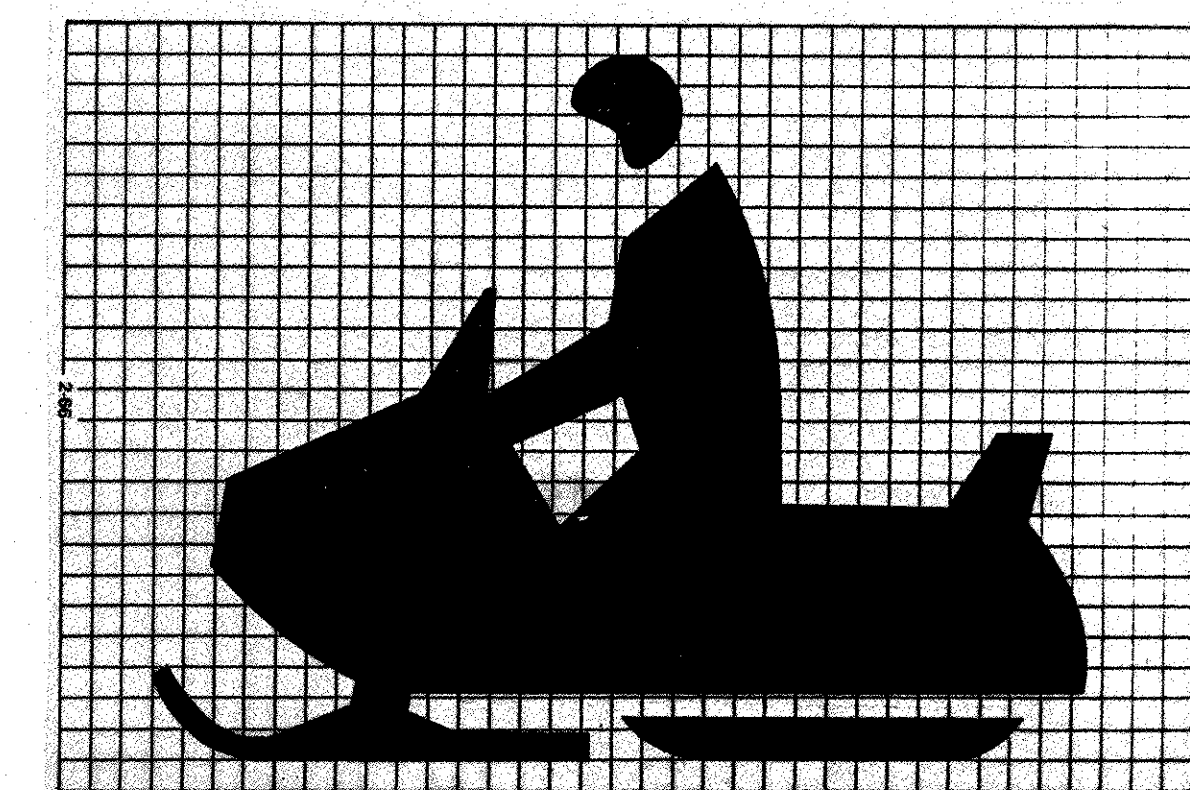

SURVEYED BY	DATE
DRAWN BY L. BULLOCK	DATE 11-89
SQUAD LEADER J. PERKINS	
DESIGN FILE NO. 150,63183B030.DGN	
PRF FILE 83B030BL.PRF	DATE PLOTTED 11-29-89
PROJ. NAME SHOREHAM-BRIDPORT-ADDISON	
PROJ. NO. F 017-(12)	
SHEET 234 OF 420 SHEETS	