

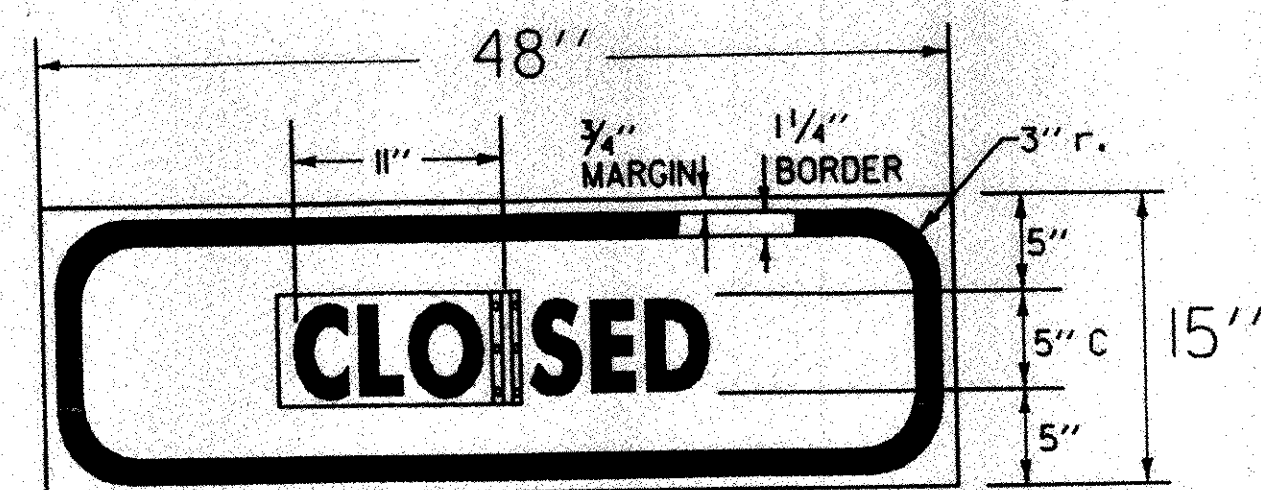


SIGN DETAILS

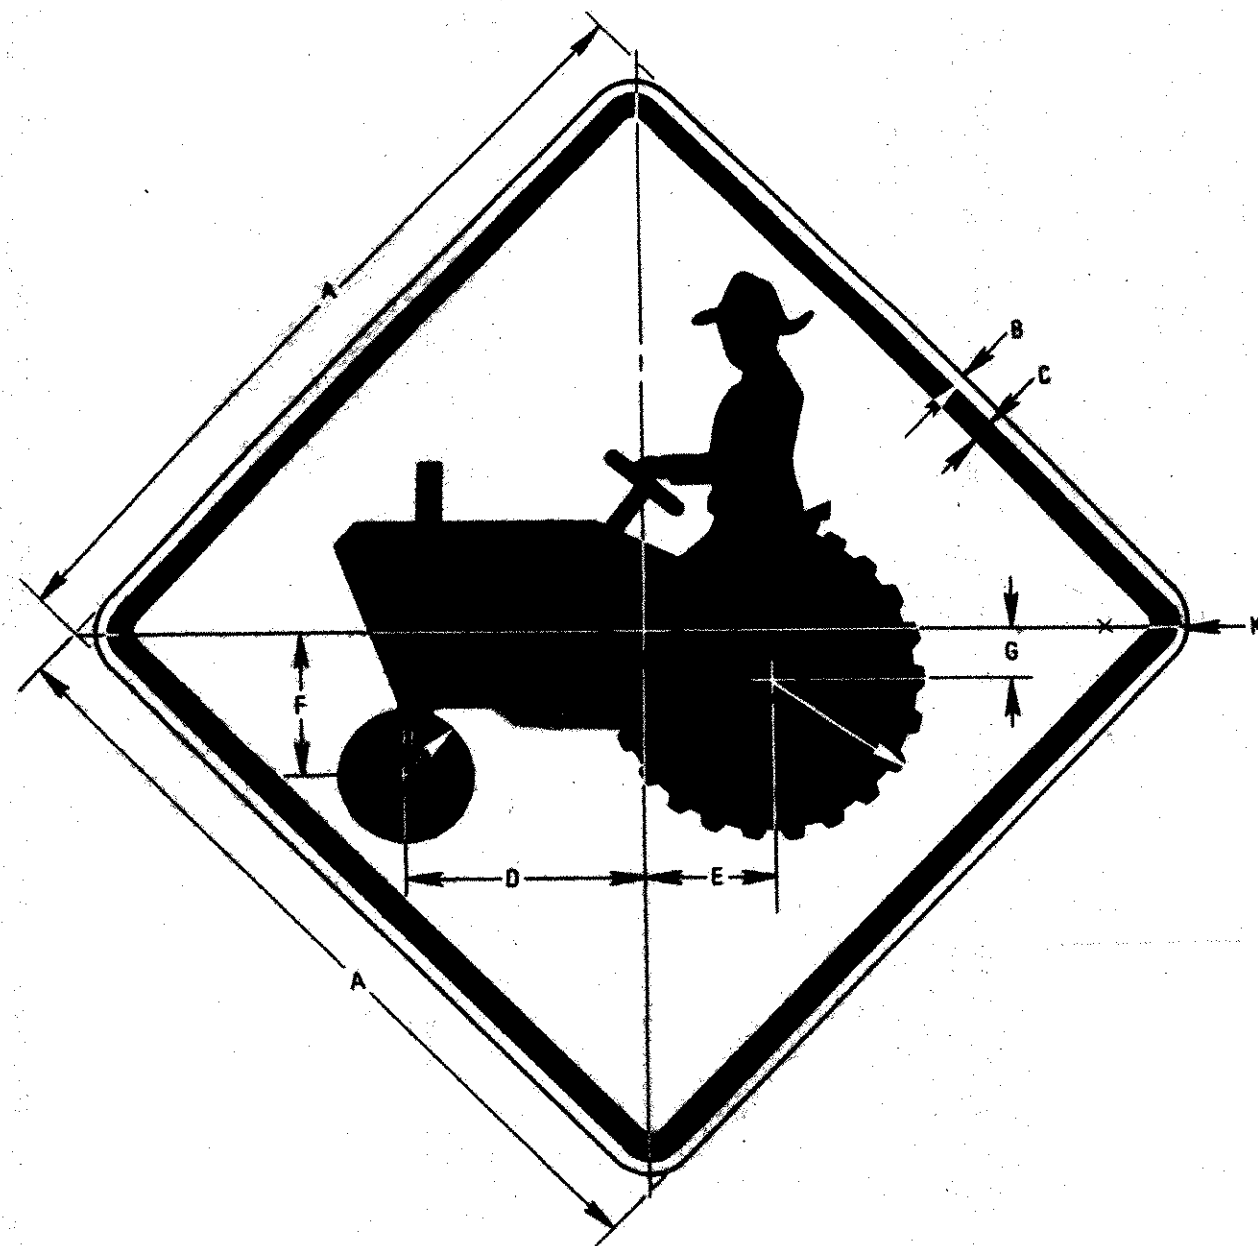


2 EACH 3 1/2" X 1 1/2"
HASP W/PADLOCK (SEE DETAIL
BELOW AND SPECIAL PROVISIONS)

COLORS:
TEXT AND BORDER WHITE (REFL.)
BACKGROUND GREEN (REFL.)
SEE STD. E-150 FOR MATERIALS

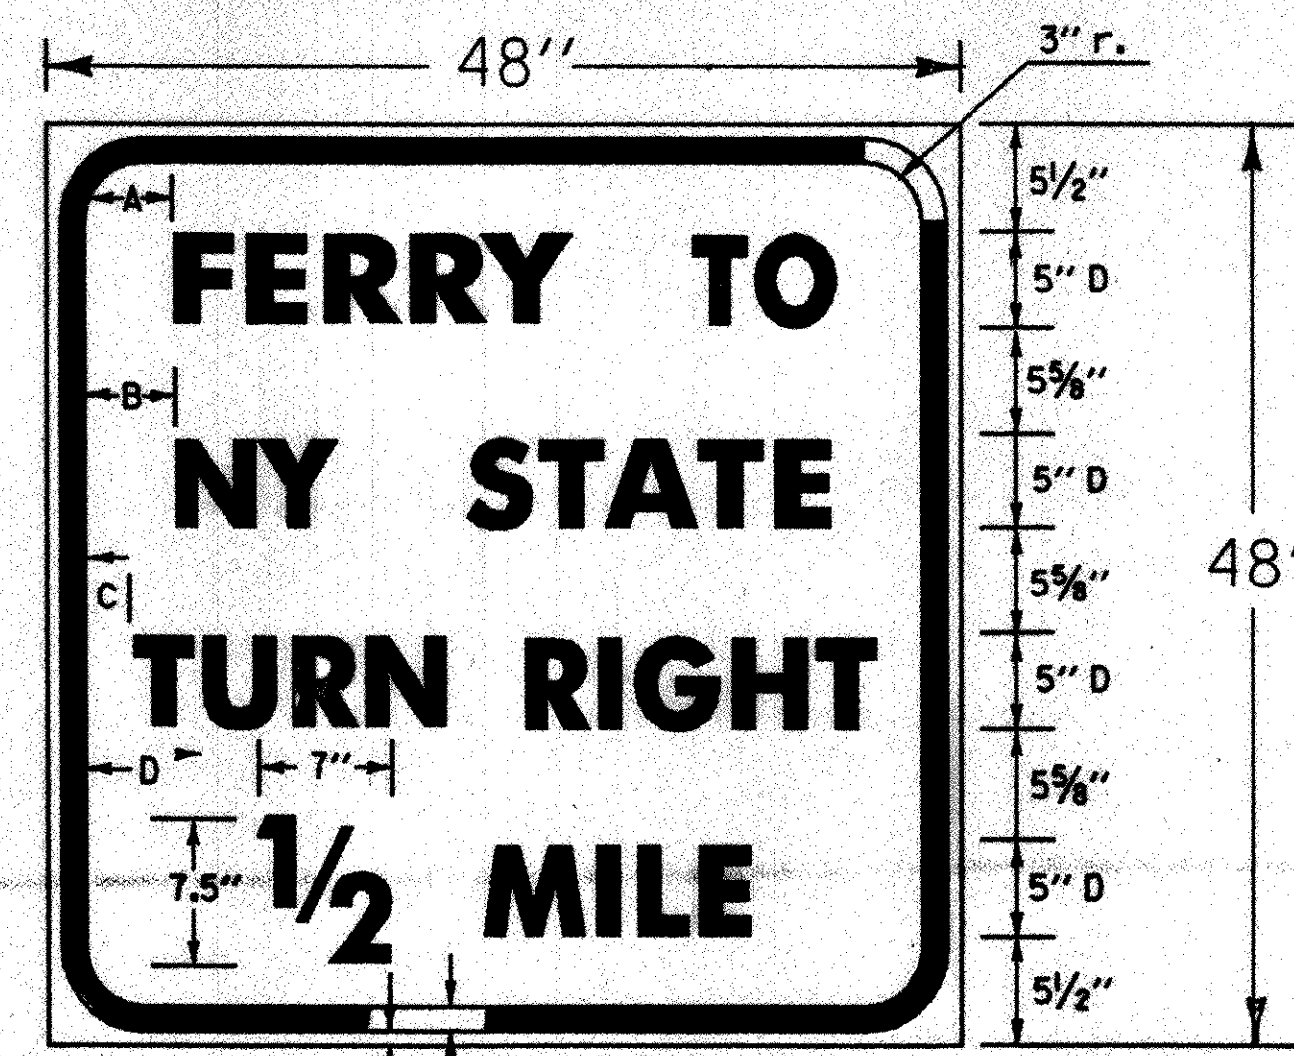

A = 4.49"
B = 4.76"
C = 2.41"
D = 5.5"

COLORS:
TEXT AND BORDER WHITE (REFL.)
BACKGROUND GREEN (REFL.)
SEE STD. E-150 FOR MATERIALS

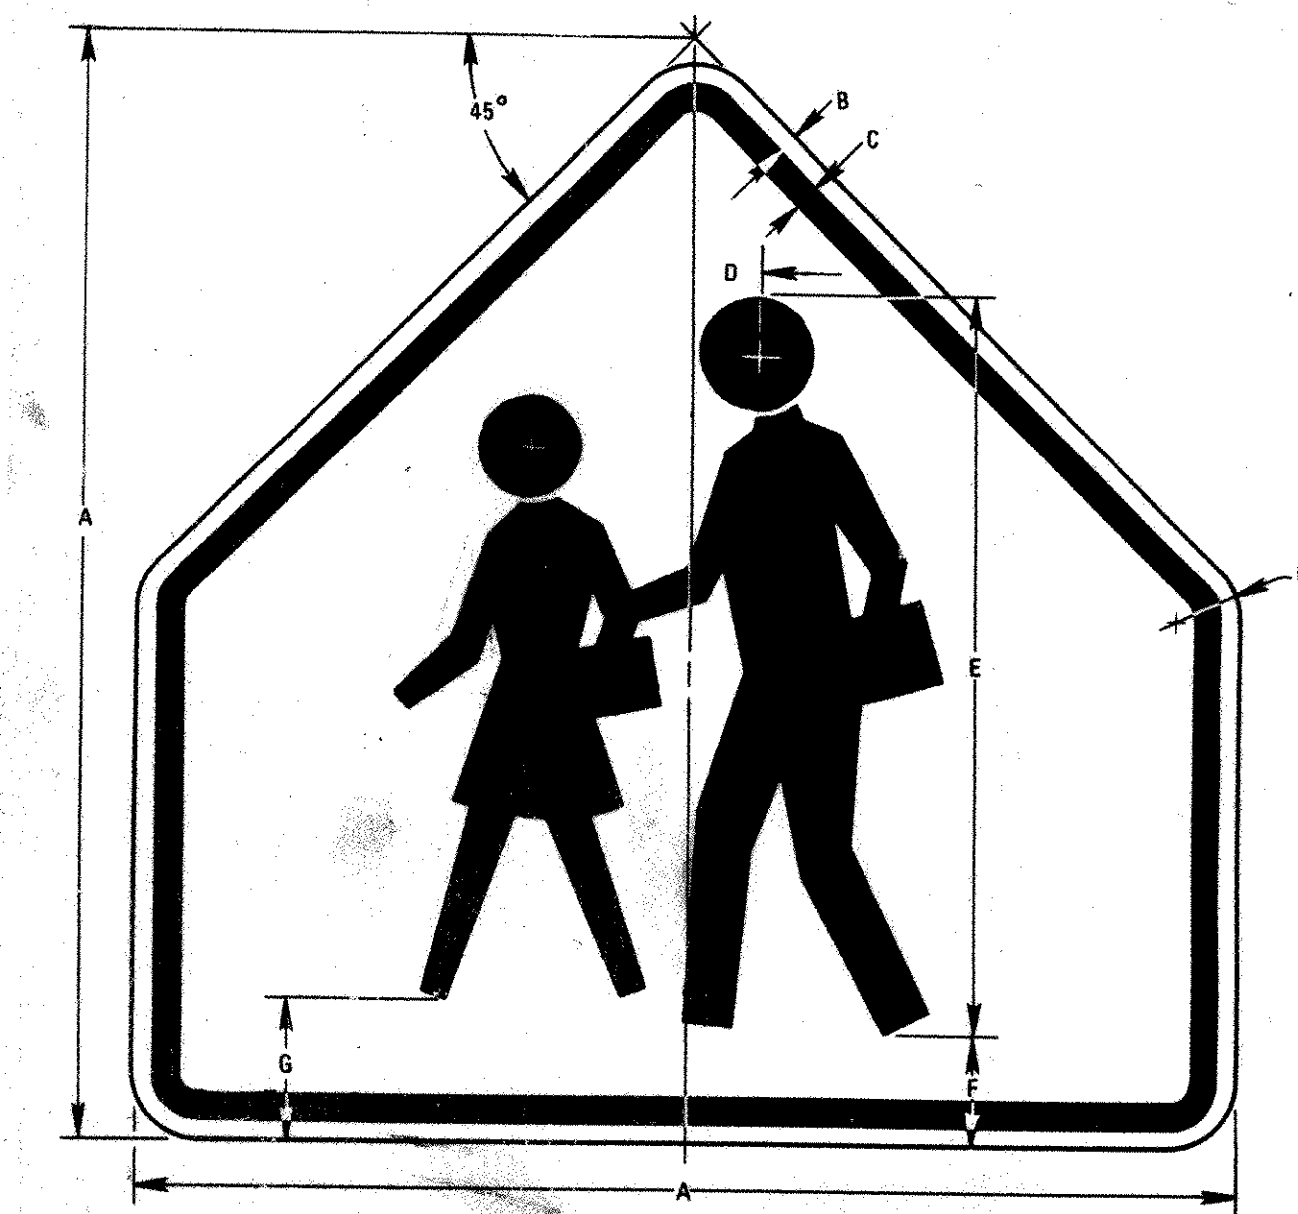

SIGN	DIMENSIONS (INCHES)							
	A	B	C	D	E	F	G	H
STD. & MIN.	30	1/2	3/4	2	28	3	3-3/4	1-7/8
EXPMY.	36	5/8	7/8	2-1/2	24	3-1/2	4-1/2	2-3/4
SPECIAL	48	3/4	1-1/4	3-1/4	32	5	6	3


COLORS
LEGEND - BLACK (NON-REFL.)
BACKGROUND - YELLOW

SEE STANDARD E-150 FOR MATERIALS

SIGN	DIMENSIONS (INCHES)										
	A	B	C	D	E	F	G	H	J	K	
MIN.	24	3/8	5/8	6-7/8	3-3/4	4-3/8	1-3/8	2	4-3/4	1-1/2	
STD.	30	1/2	3/4	8-3/4	4-3/4	5-1/2	1-3/4	2-1/2	6	1-7/8	
EXPMY.	36	5/8	7/8	10-1/2	5-3/4	6-5/8	2-1/8	3	7-1/4	2-1/4	
SPECIAL	48	3/4	1-1/4	12-3/4	7-1/2	8-3/4	3-1/4	4	9-1/2	3	

COLORS
LEGEND - BLACK (NON-REFL.)
BACKGROUND - YELLOW (REFL.)


SEE STANDARD E-150 FOR MATERIALS

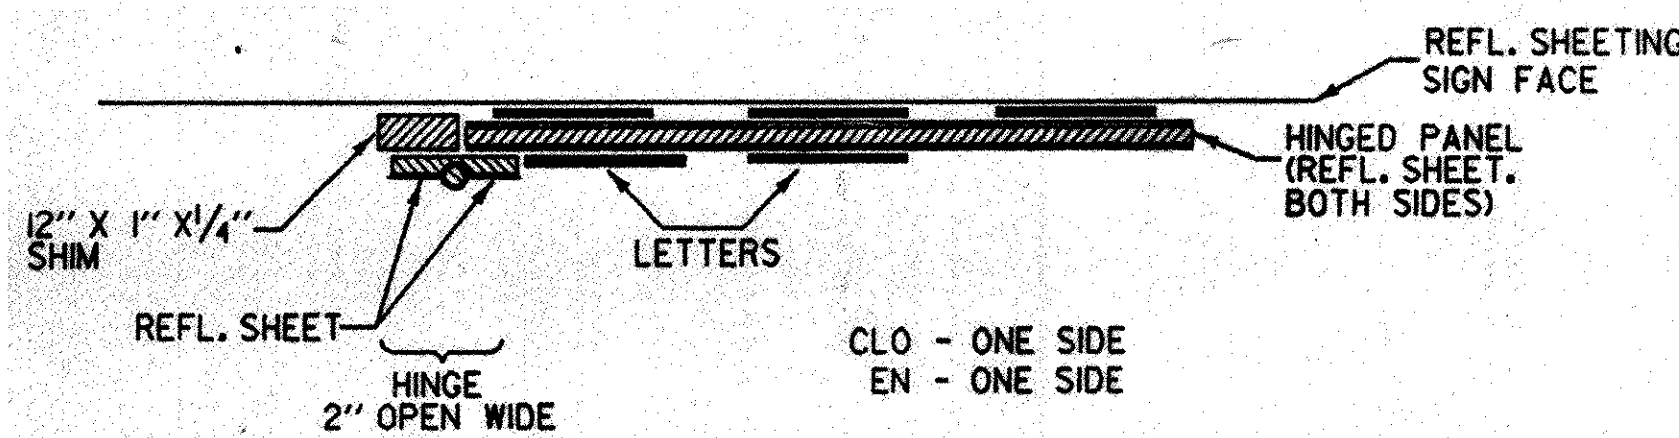


CLO - ONE SIDE
EN - ONE SIDE

IF MORE THAN NORMAL LETTER IS REQUIRED
TO CLEAR HINGE, ADJUST SPACING OF OTHER
LETTERS ACCORDINGLY.

HINGED PANEL AND ALL HARDWARE ARE
SUBSIDIARY TO OTHER ITEMS. ALL
HARDWARE SHALL BE STAINLESS STEEL.

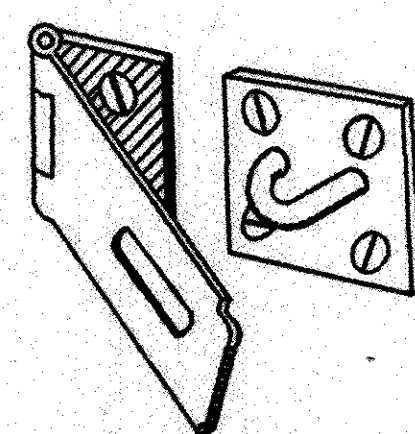


HASP

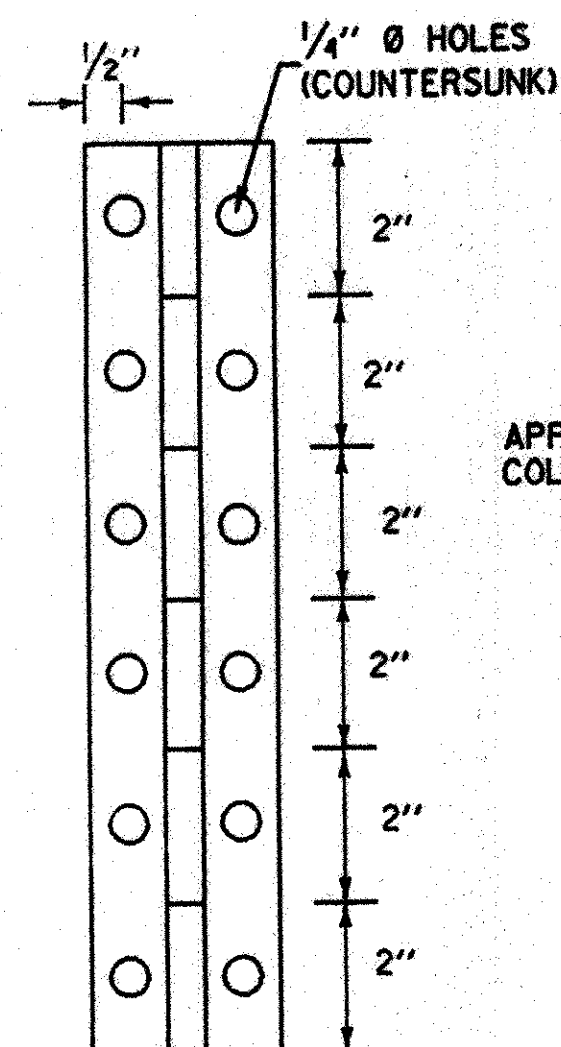

HINGE



APPLY SIGN BACKGROUND
COLOR TO HINGE

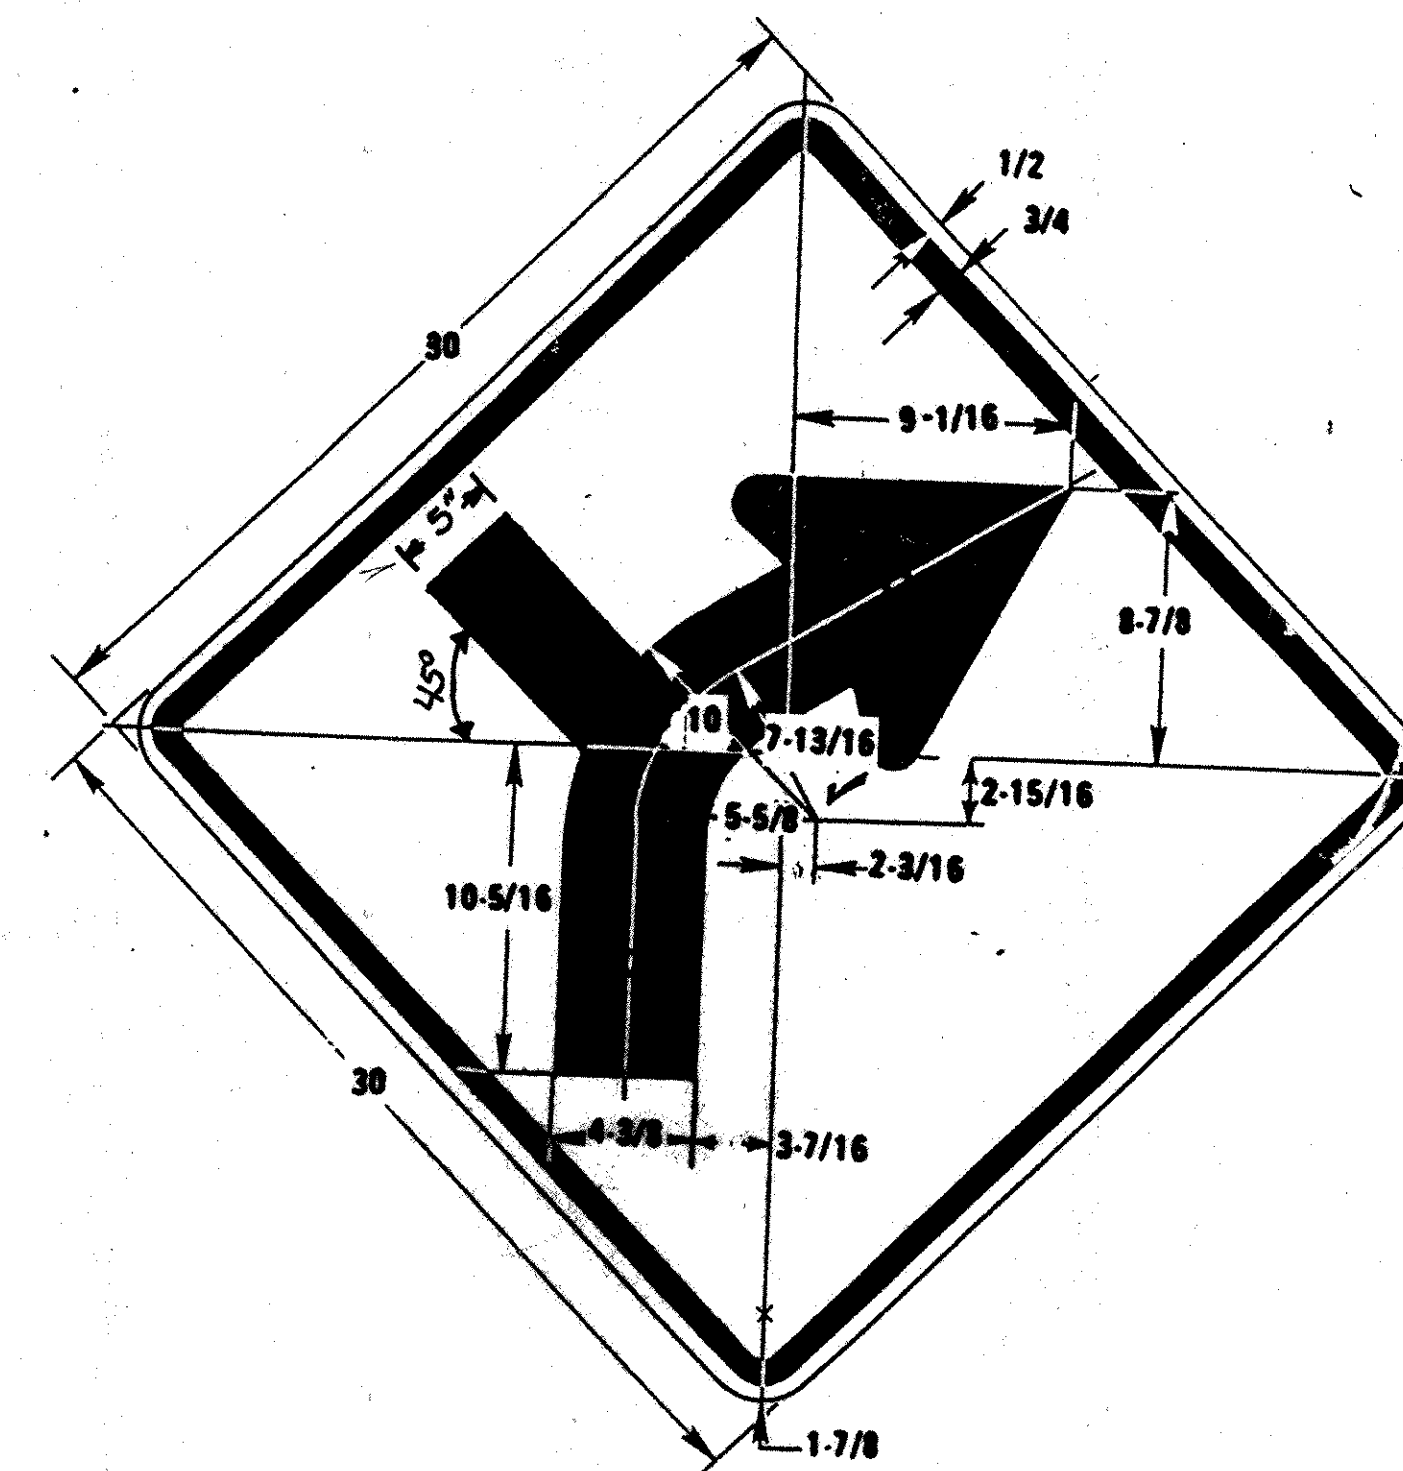

COLORS:
LEGEND - BLACK (NON-REFL.)
BACKGROUND - YELLOW

SEE STANDARD E-150 FOR MATERIALS

MIRROR IMAGE

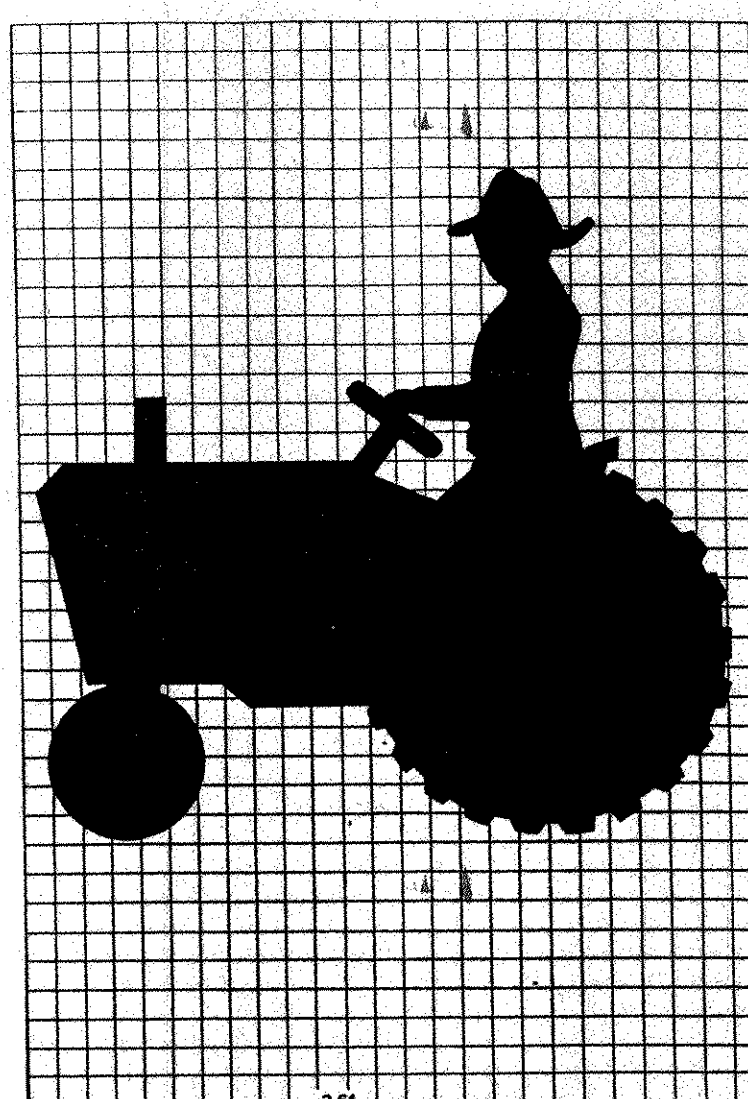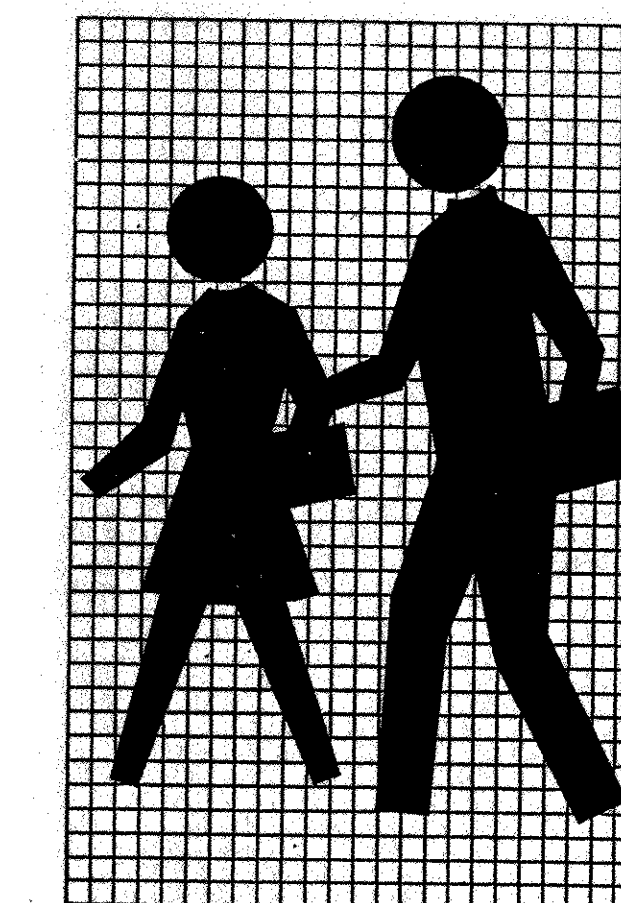

SURVEYED BY _____ DATE _____
DRAWN BY L. BULLOCK DATE 11-89
SQUAD LEADER J. PERKINS
DESIGN FILE NO. 150.63183B030.DGN
PRF FILE 83B030BL.PRF DATE PLOTTED 11-29-89
PROJ. NAME SHOREHAM-BRIDPORT-ADDISON
PROJ. NO. F 017-1(2)
SHEET 235 OF 420 SHEETS