

Durable Letter in Word Markings
 VT 17 East 18+05 LT (AHEAD)
 VT 17 East 18+45 LT (STOP)
 VT 17 West 15+00 LT (AHEAD)
 VT 17 West 15+40 LT (STOP)

ELECTRICAL CONDUIT 1/2" PVC
 10+60 LT ~ 12+50 LT (VT 17 WEST)
 12+50 LT ~ 15+15 LT (VT 17 WEST)
 15+15 LT ~ 15+20 LT (VT 17 WEST)
 17+63 LT ~ 18+20+/- LT (VT 17 EAST)
 18+20 LT ~ 18+25 LT (VT 17 EAST)



PULL BOX*
 PULL BOX #3 12+50 LT +/- (VT 17 WEST)
 PULL BOX #4 15+15 LT +/- (VT 17 WEST)
 PULL BOX #5 18+20 LT +/- (VT 17 EAST)

* EXACT LOCATION OF PULLBOXES TO BE DETERMINED IN THE FIELD.
 ADDITIONAL CONDUIT AND PULL BOX LOCATIONS CAN BE FOUND ON THE INTERSECTION DETAIL SHEET.

FLASHING BEACONS (MODIFIED)
 "STOP AHEAD" 15+20 LT (VT 17 WEST)
 "STOP AHEAD" 18+25 LT (VT 17 EAST)

DATUM
 VERTICAL NGVD 1929
 HORIZONTAL N/A

BRUNING 534283

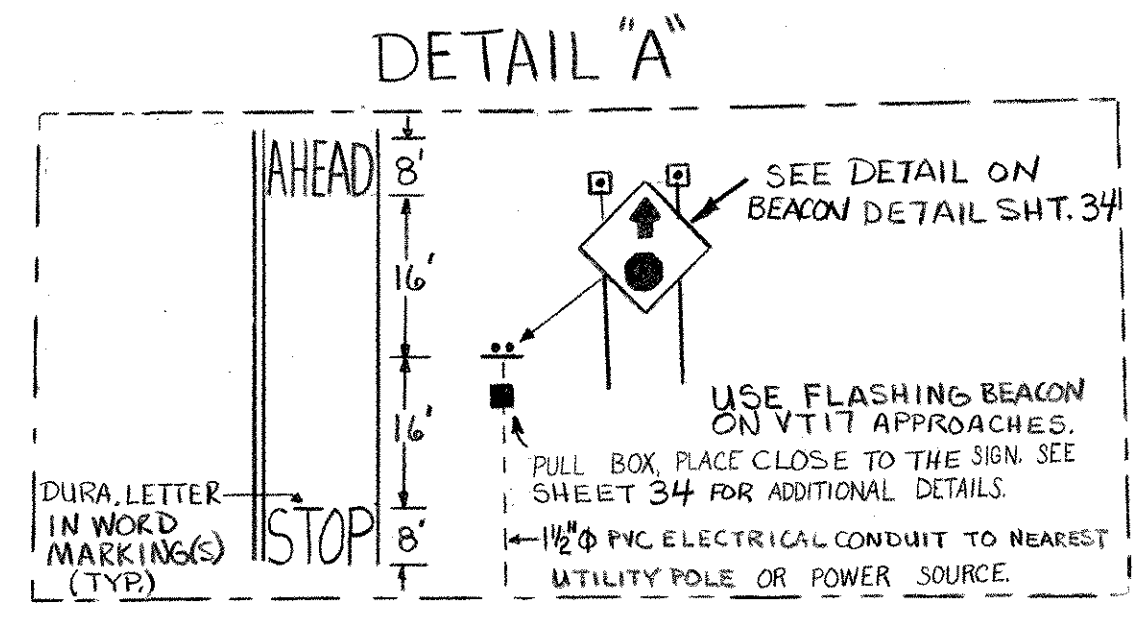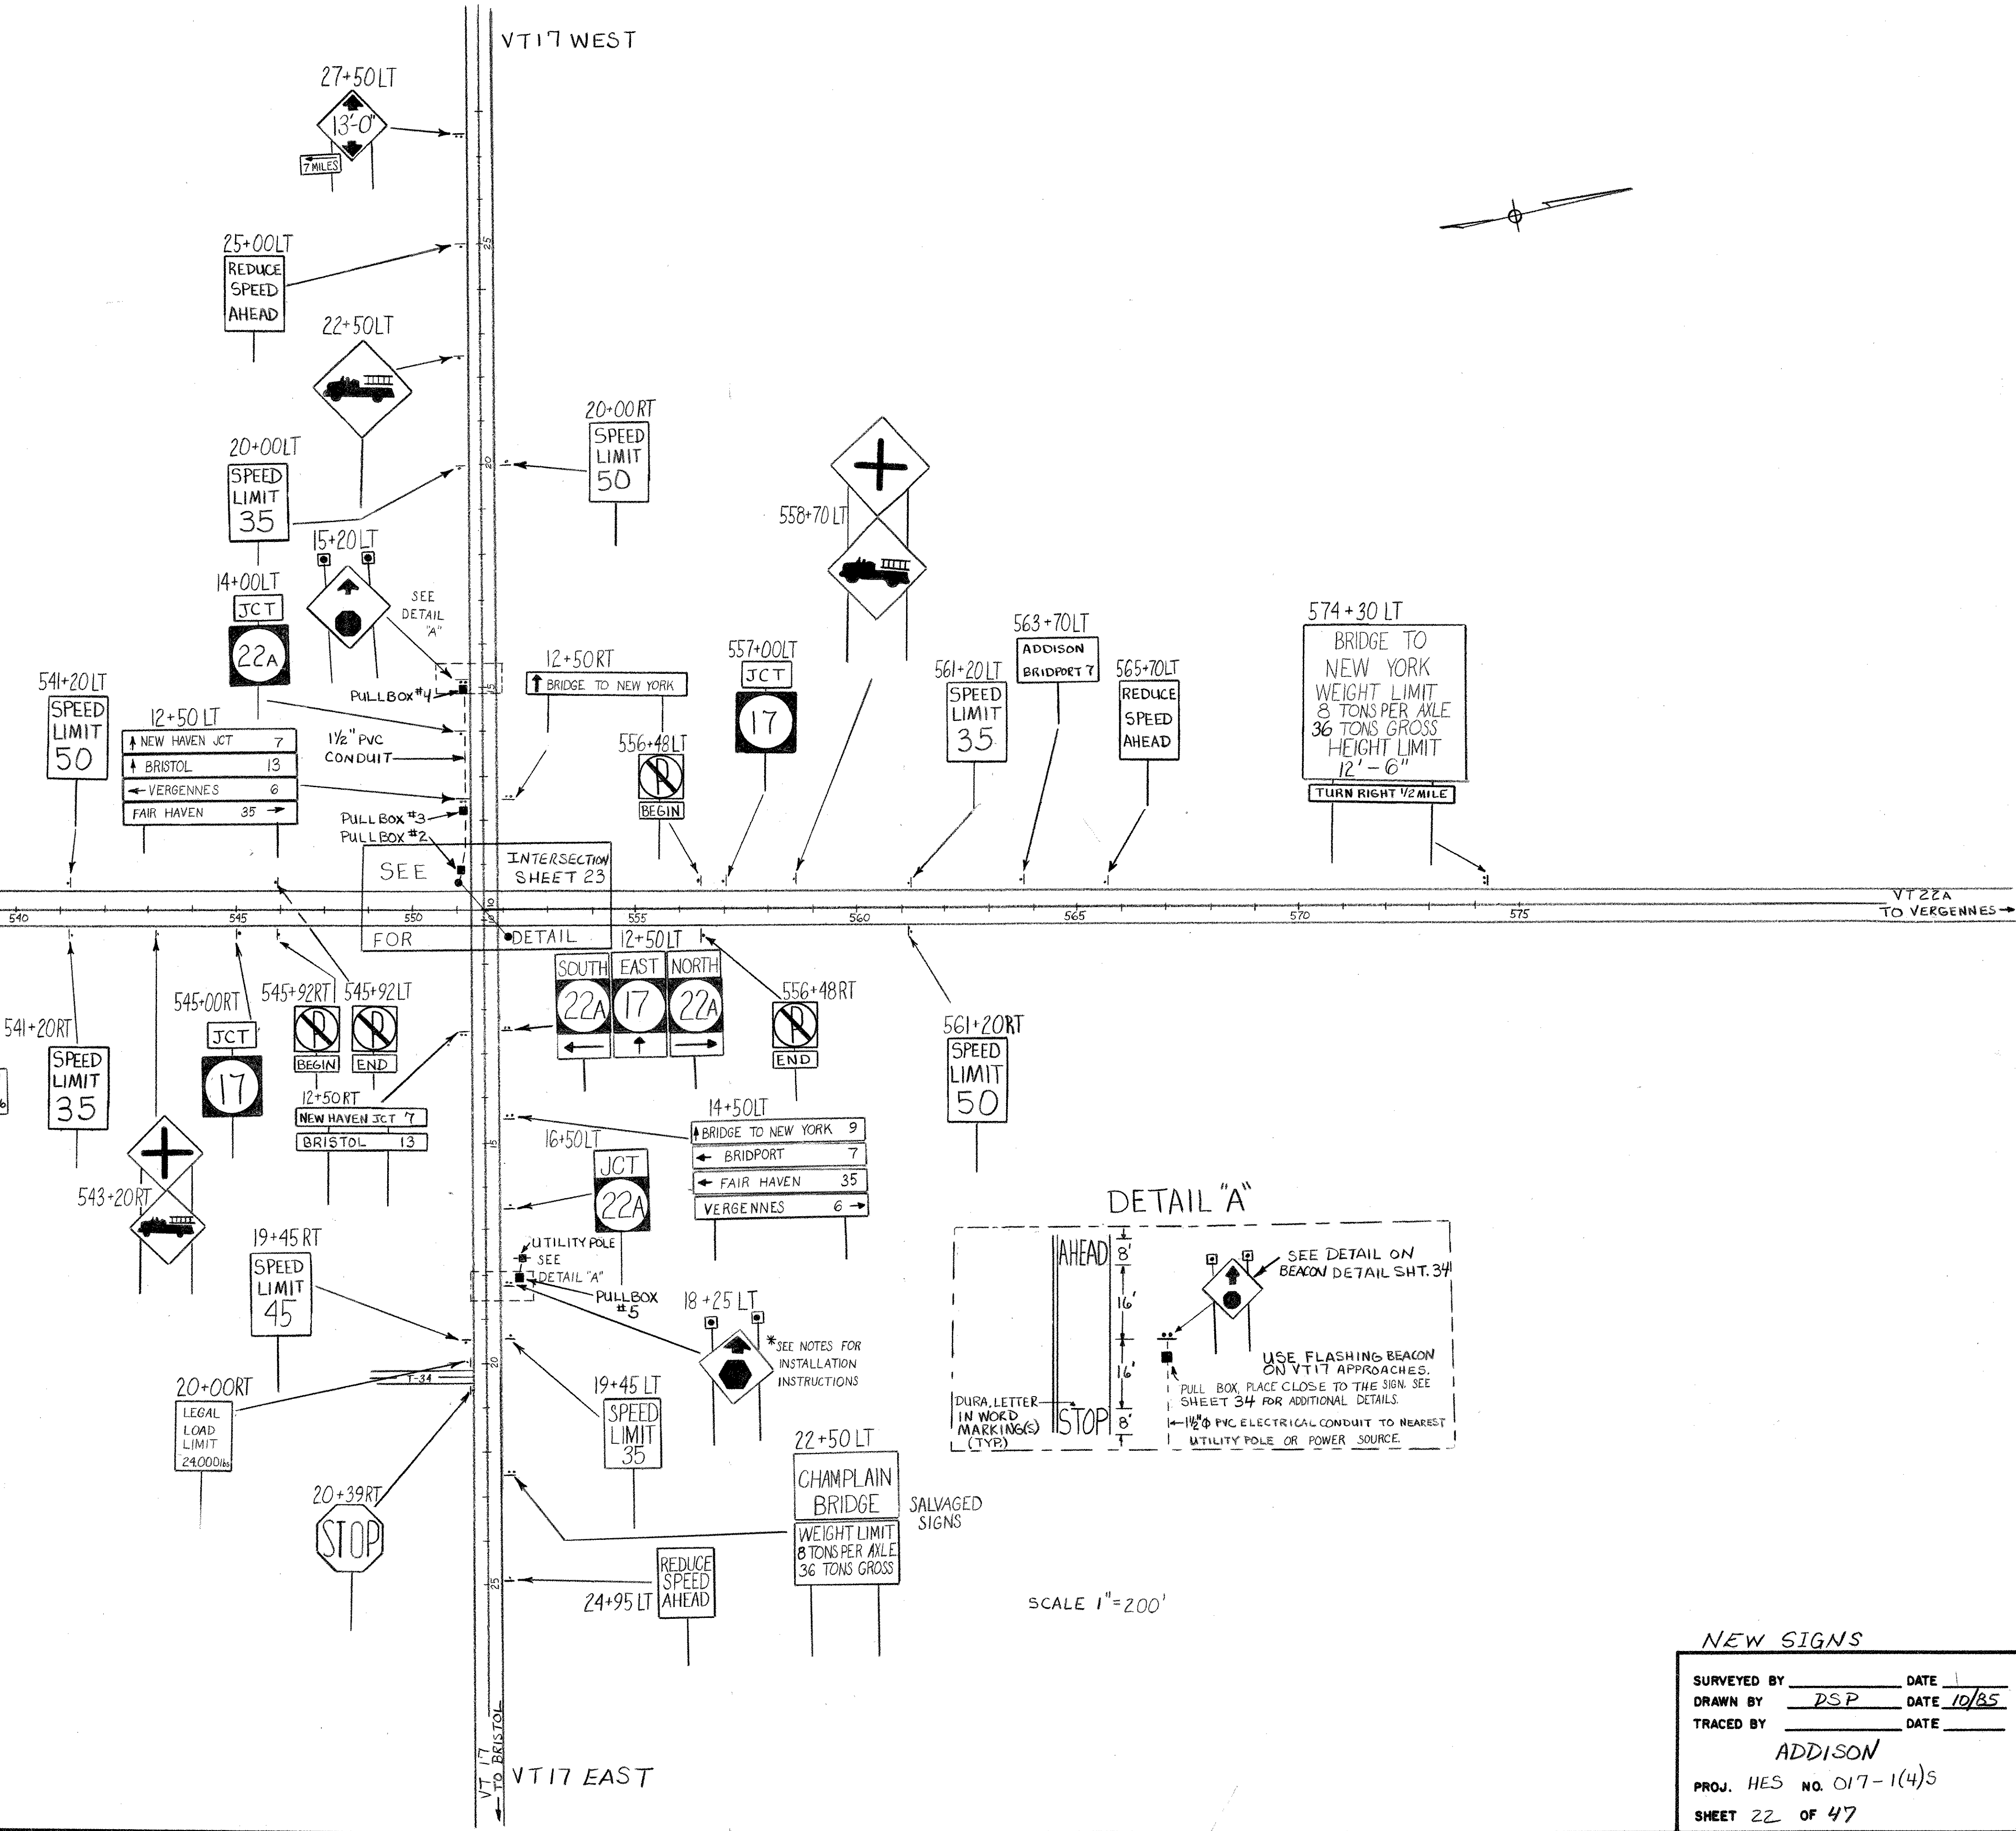

SCALE 1"=200'

NEW SIGNS
 SURVEYED BY _____ DATE _____
 DRAWN BY DSP DATE 10/85
 TRACED BY _____ DATE _____
 ADDISON
 PROJ. HES NO. 017-1(4)5
 SHEET 22 OF 47
 SHEET 452 OF 477