
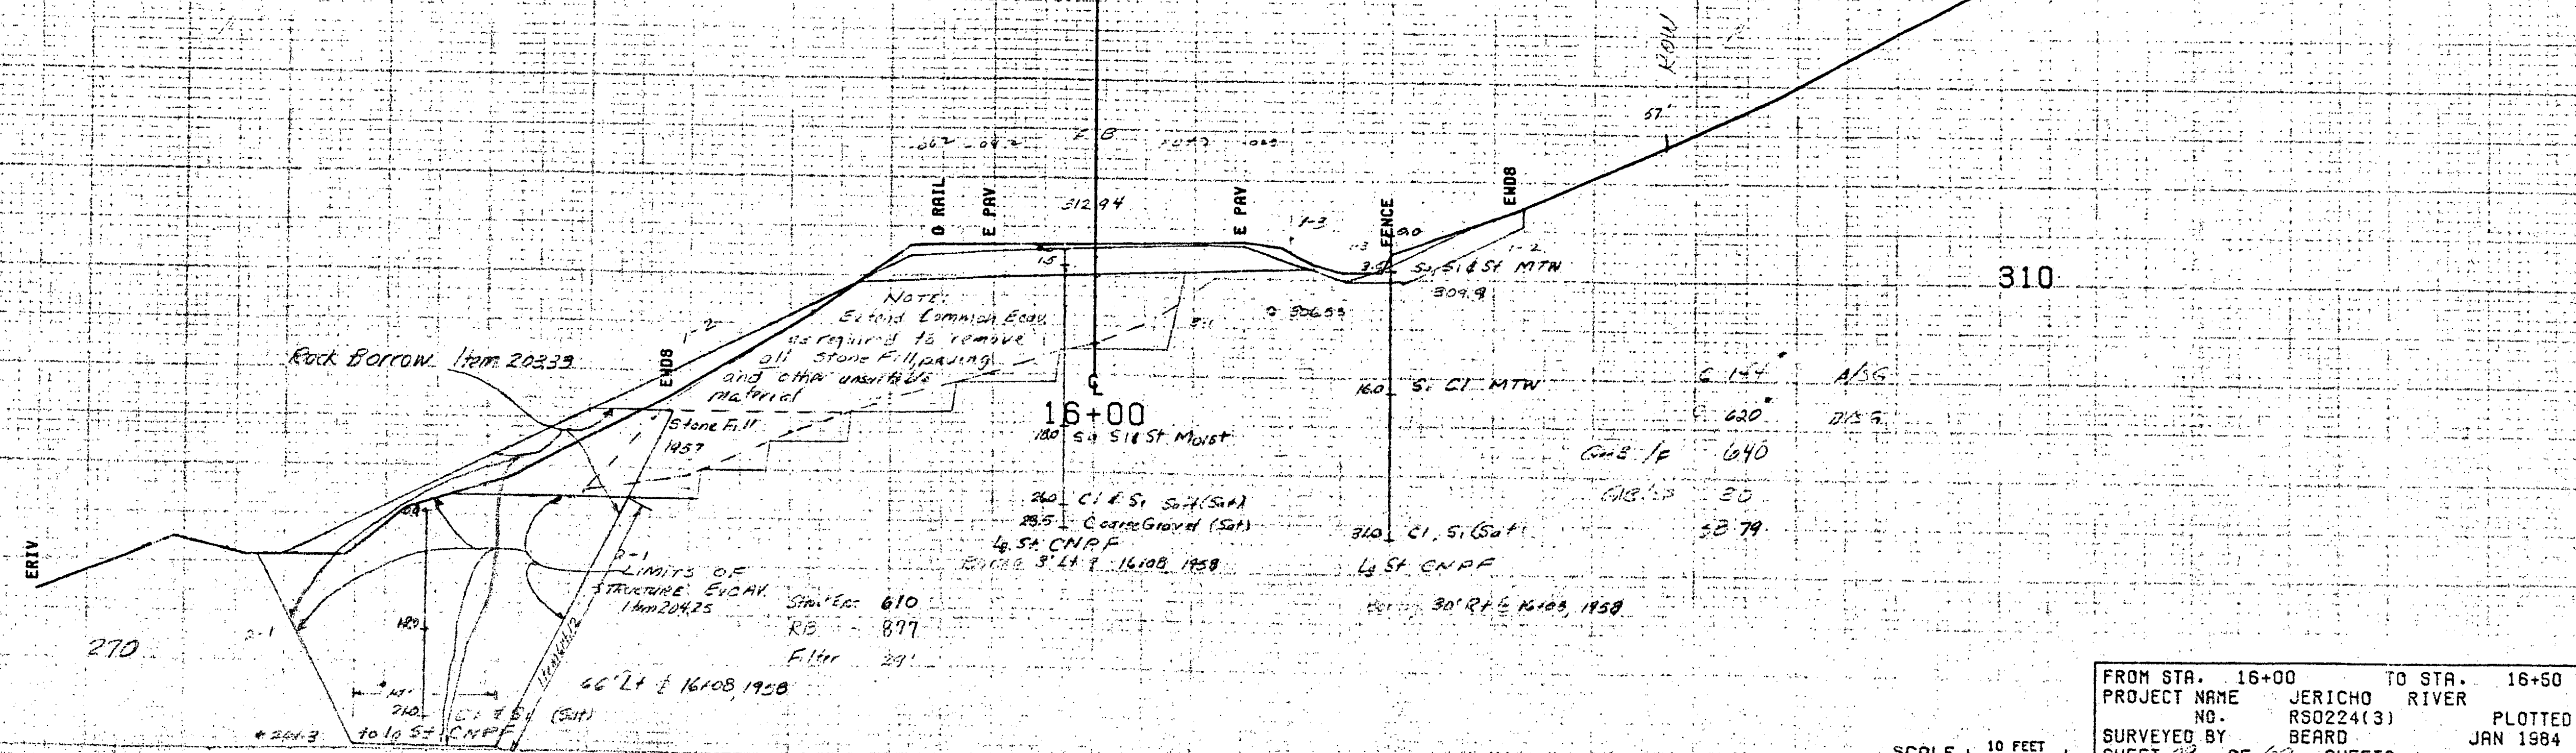


* Note: All Elevations and Dimensions shown on Sheet Key.
 Sections may be revised at the discretion of the Engineer.

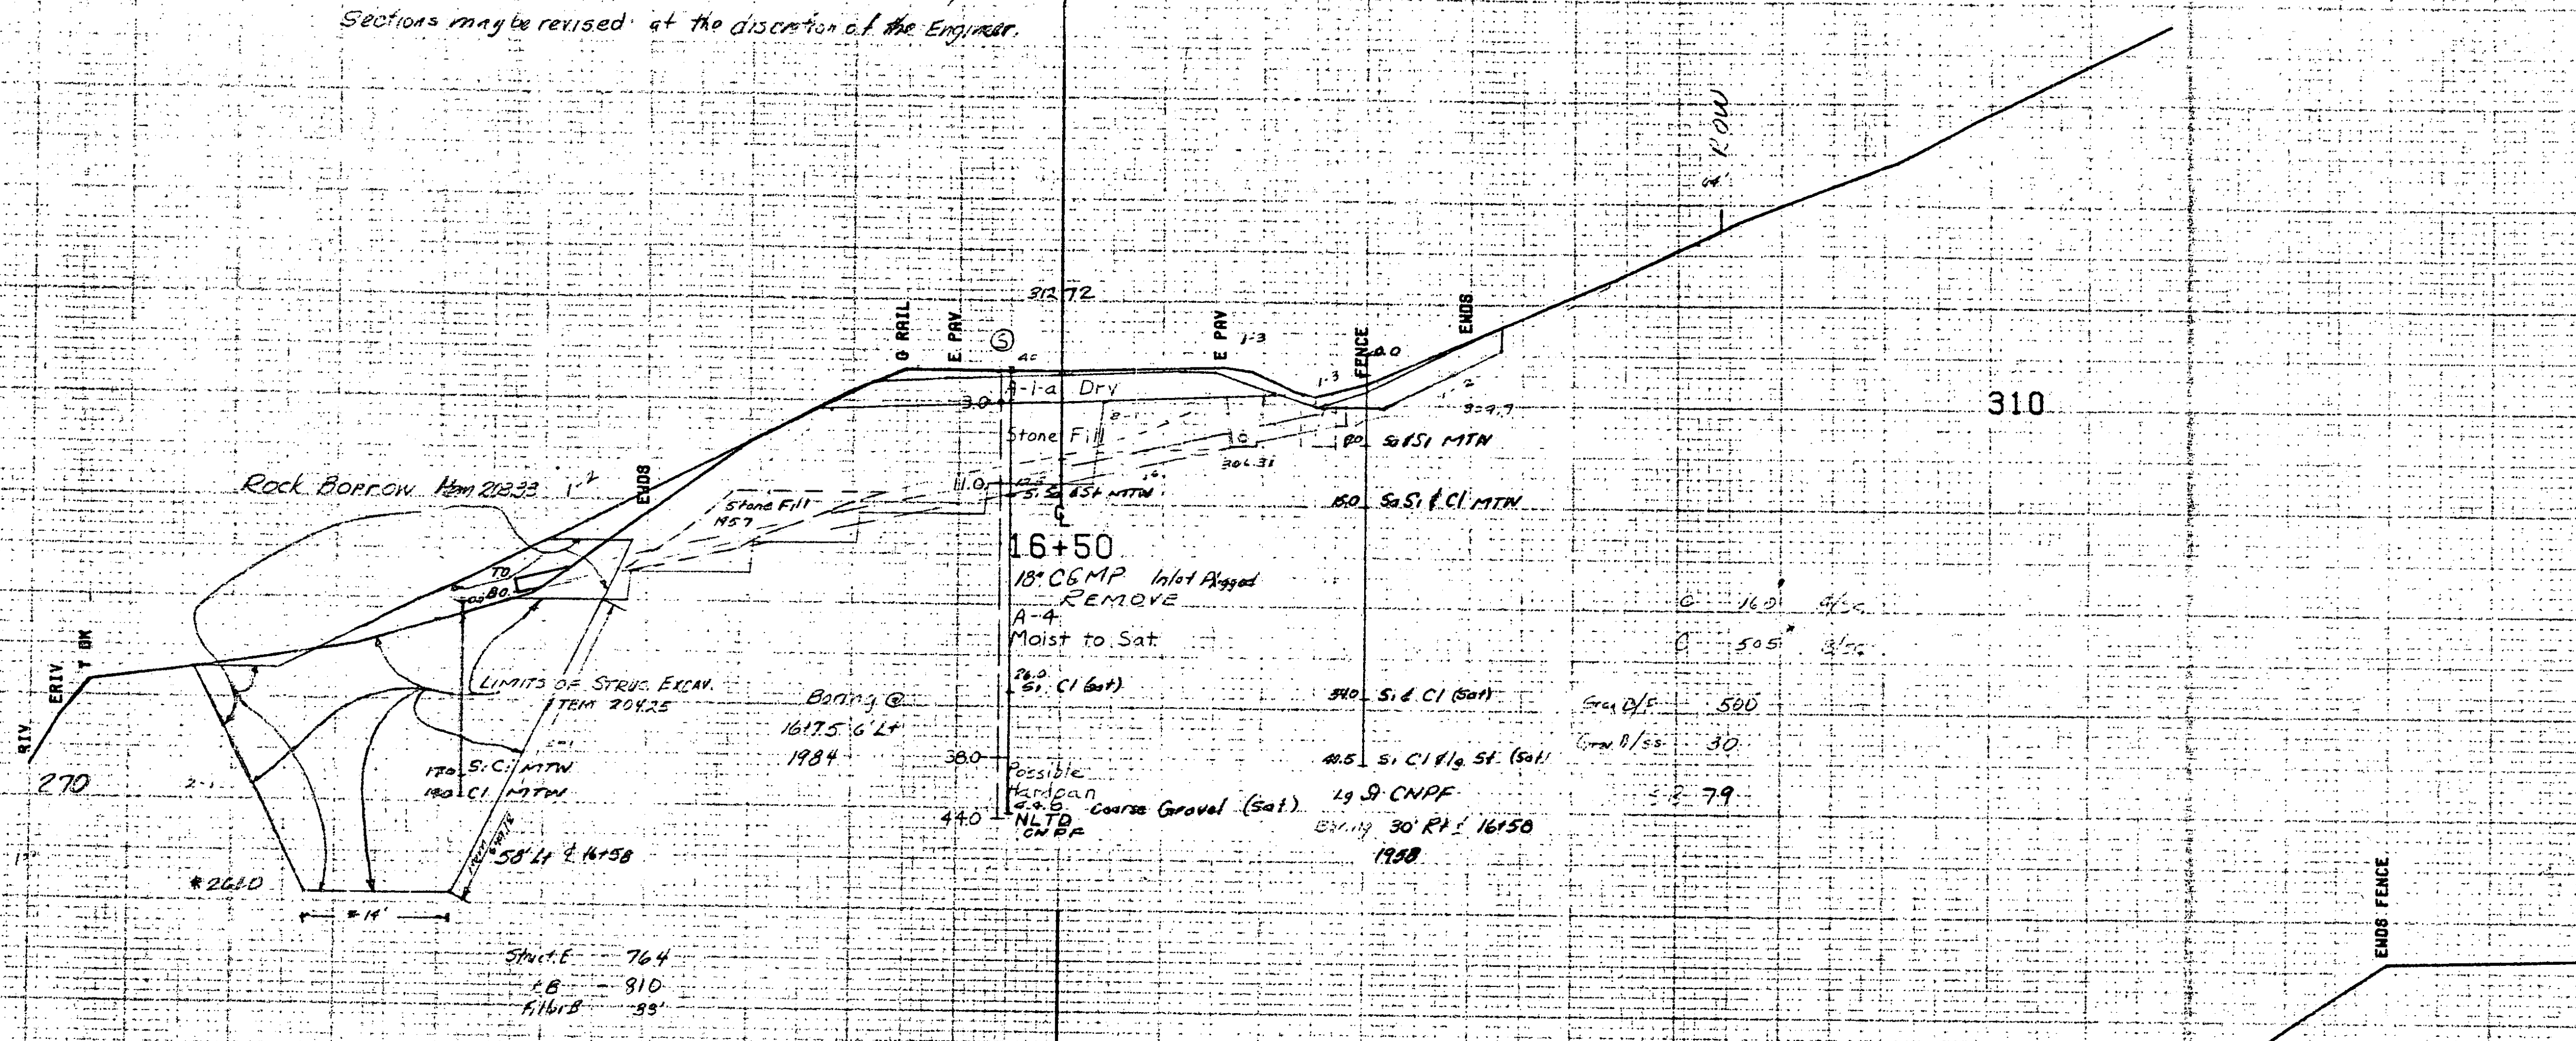

FROM STA. 16+00 TO STA. 16+50
 PROJECT NAME JERICHO RIVER
 NO. RS0224(3) PLOTTED 01/17/84
 SURVEYED BY BEARD JAN 1984
 SHEET 29 OF 60 SHEETS

SCALE 10 FEET