


PROJECT DESCRIPTION AND LOCATION

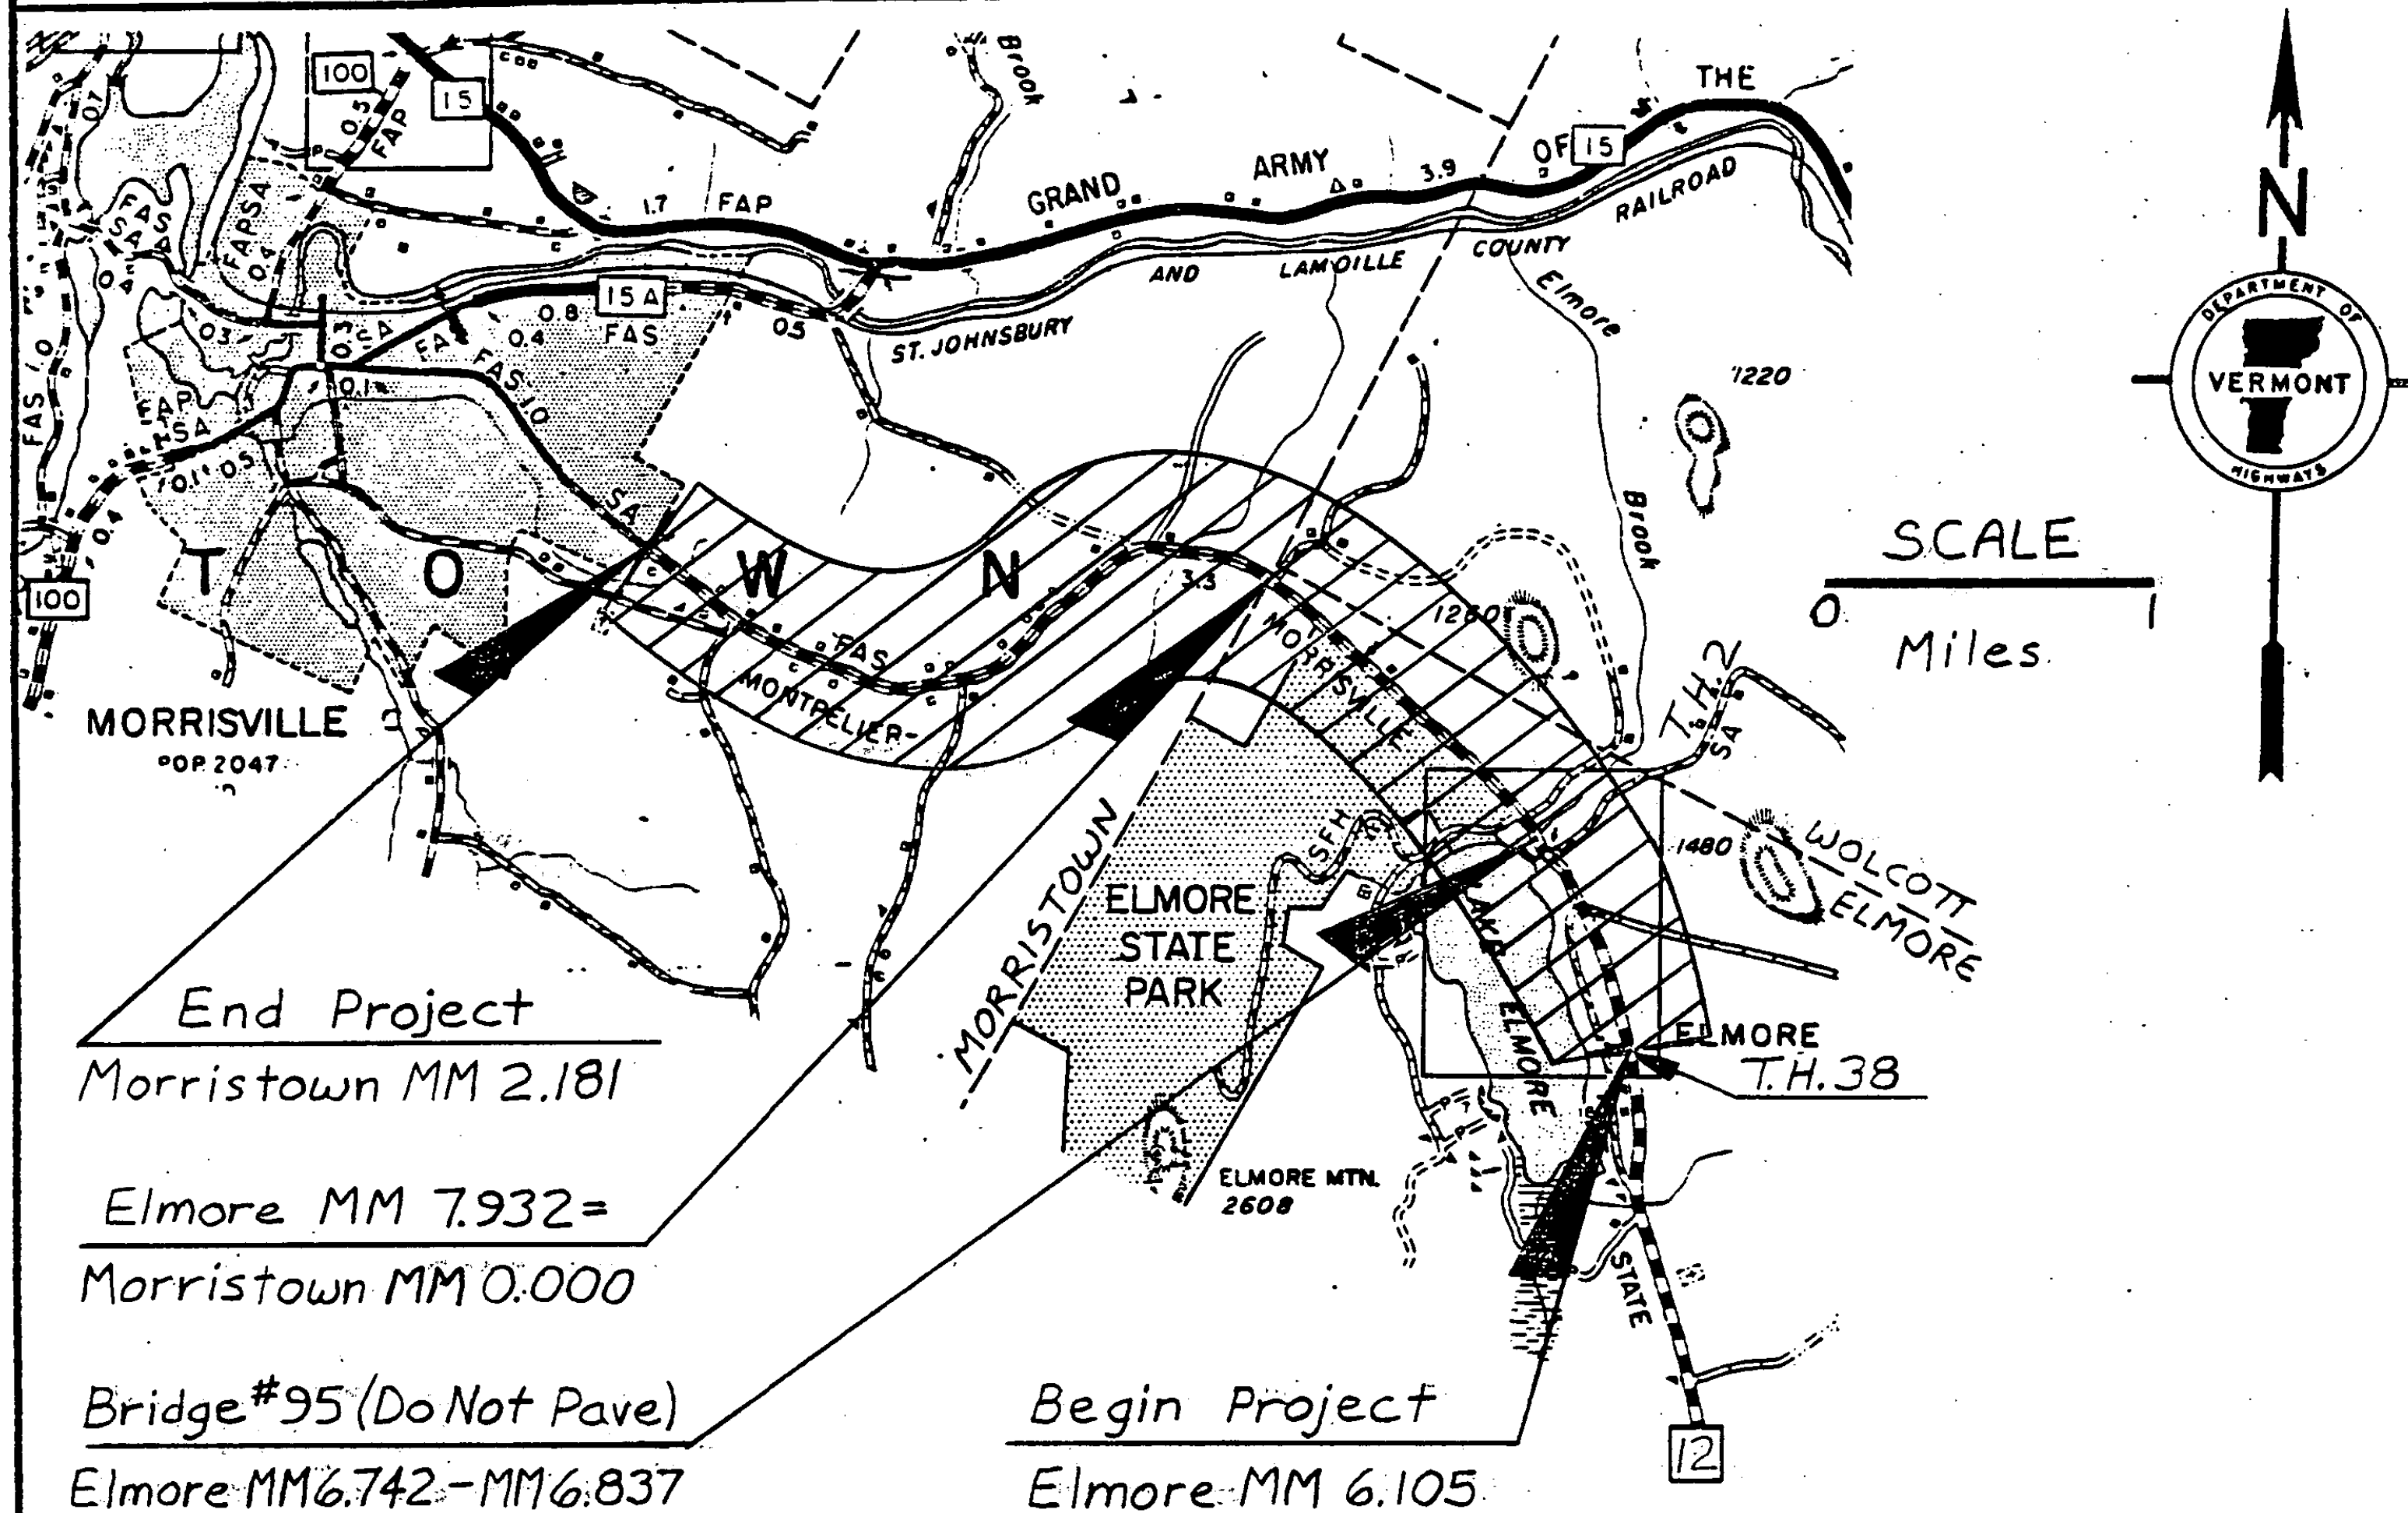

PROJECT LOCATION: Beginning in the Town of Elmore at MM 6.105, the intersection with T.H. 38, and extending northerly 4.008 miles to MM 2.181 in the Town of Morrystown, the Morrisville Village Line.

PROJECT LENGTH: 4.008 miles (21,163 ft.)

PROJECT DESCRIPTION: Overlay pavement through project, culvert replacement, ditching, install underdrain, provide some new base and subbase material; in areas indicated on the plans or as directed by the Engineer.

TRAFFIC DATA: 1983 ADT = 810 East of T.H. 2 (Elmore)
 1550 West of T.H. 2 (Elmore)
 V = 50 MPH