
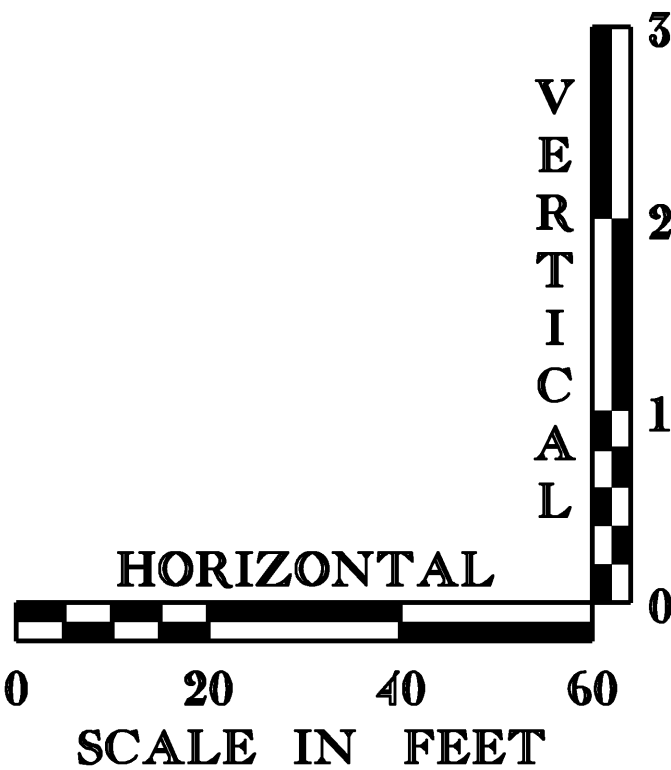


Profile 1

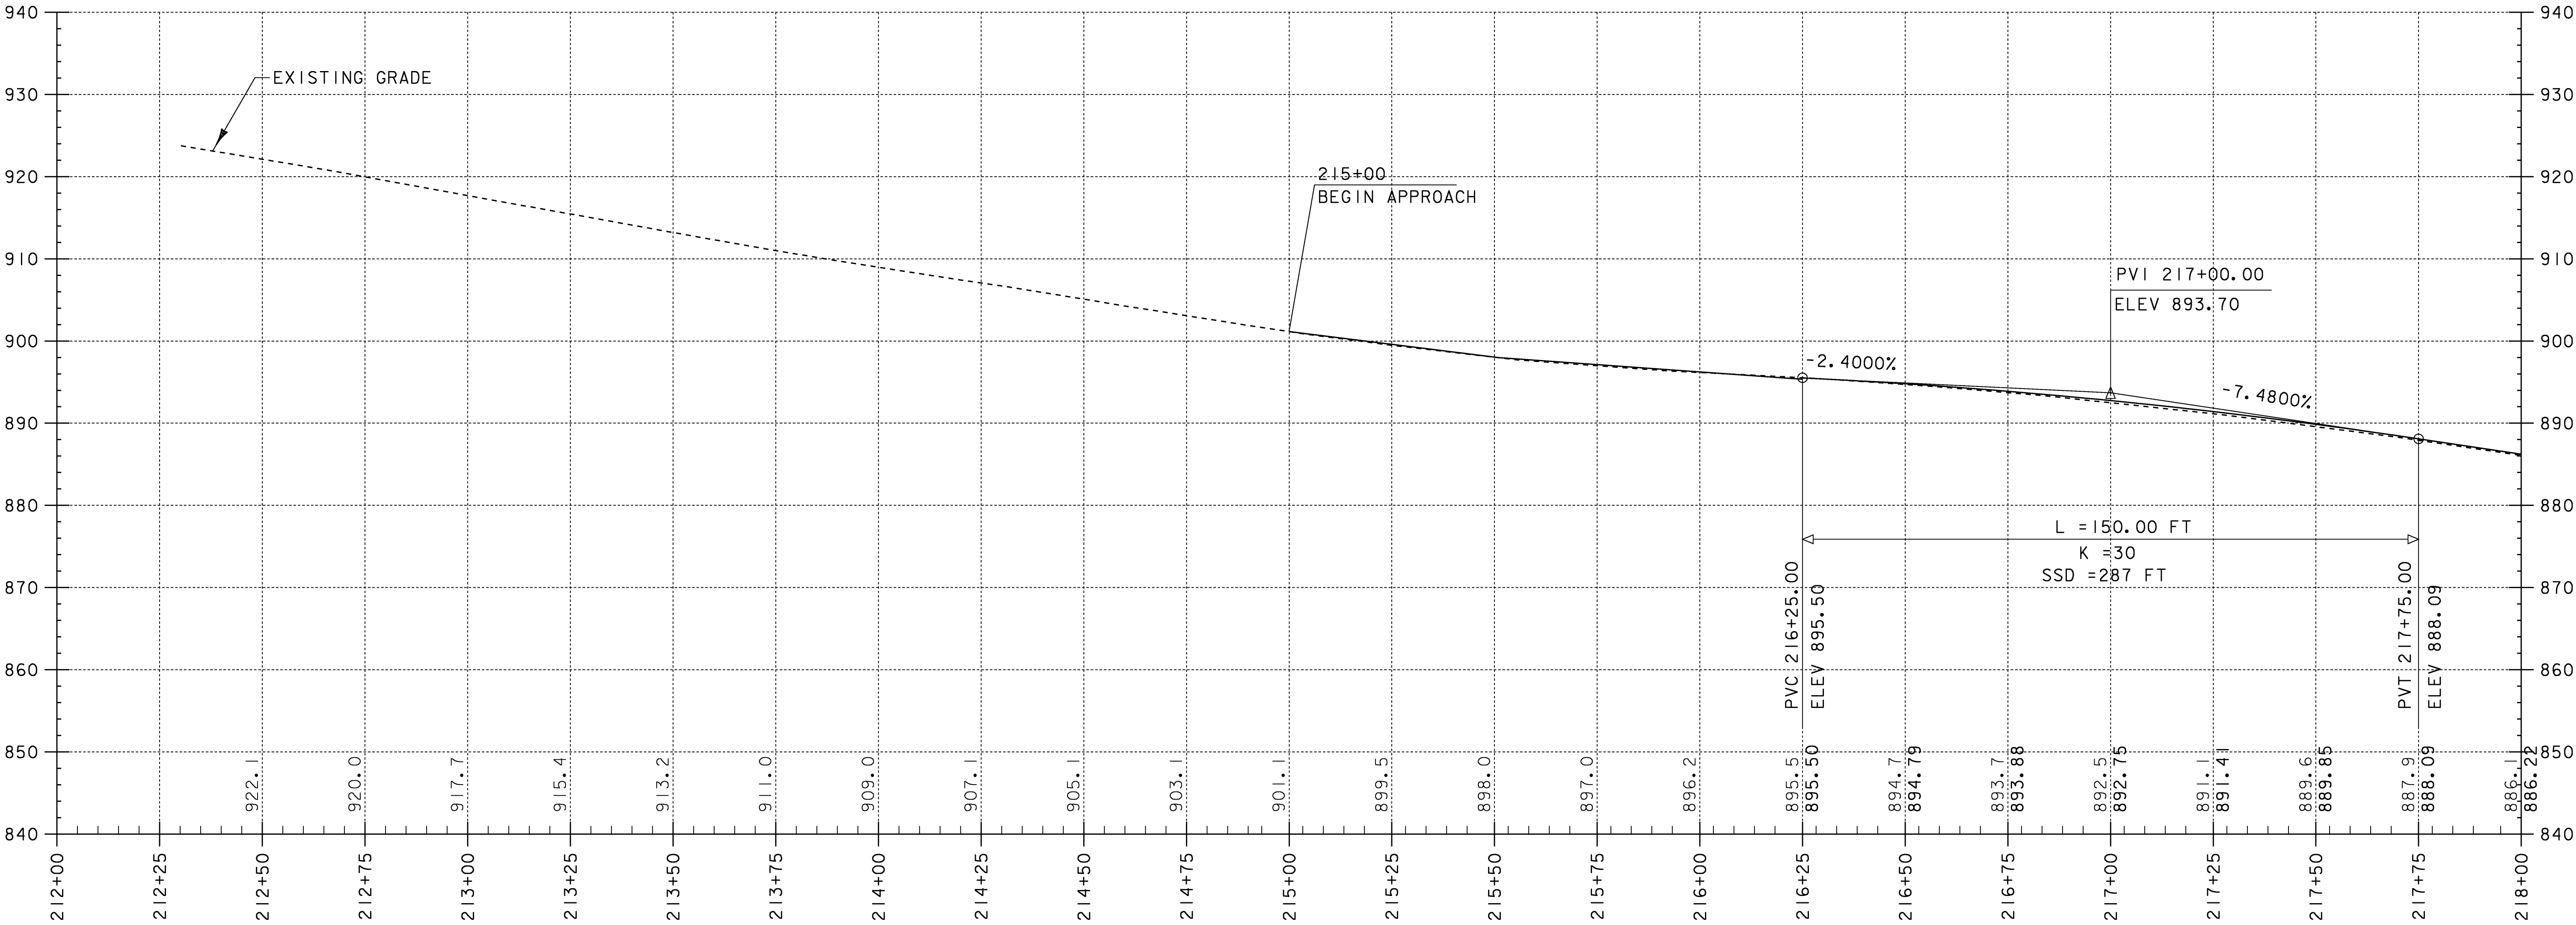

THE GRADES SHOWN TO THE NEAREST TENTH ARE THE ORIGINAL GROUND ELEVATIONS ALONG THE PROPOSED ALIGNMENT. THE GRADES SHOWN TO THE NEAREST HUNDREDTH ARE THE PROPOSED GRADES FOR THE NEW ALIGNMENT.

PROFILE SHEET 1

PROJECT NAME: WILLIAMSTOWN	PLOT DATE: 07-APR-2008
PROJECT NUMBER: BRS 0204(4)	DRAWN BY: STANLEY
FILE NAME: s83ell/structures/sellxs.dgn	CHECKED BY: EVANS-MONGEON
DESIGNED BY: STANLEY	SHEET 20 OF 108
s83ellpfl	