



Profile 2

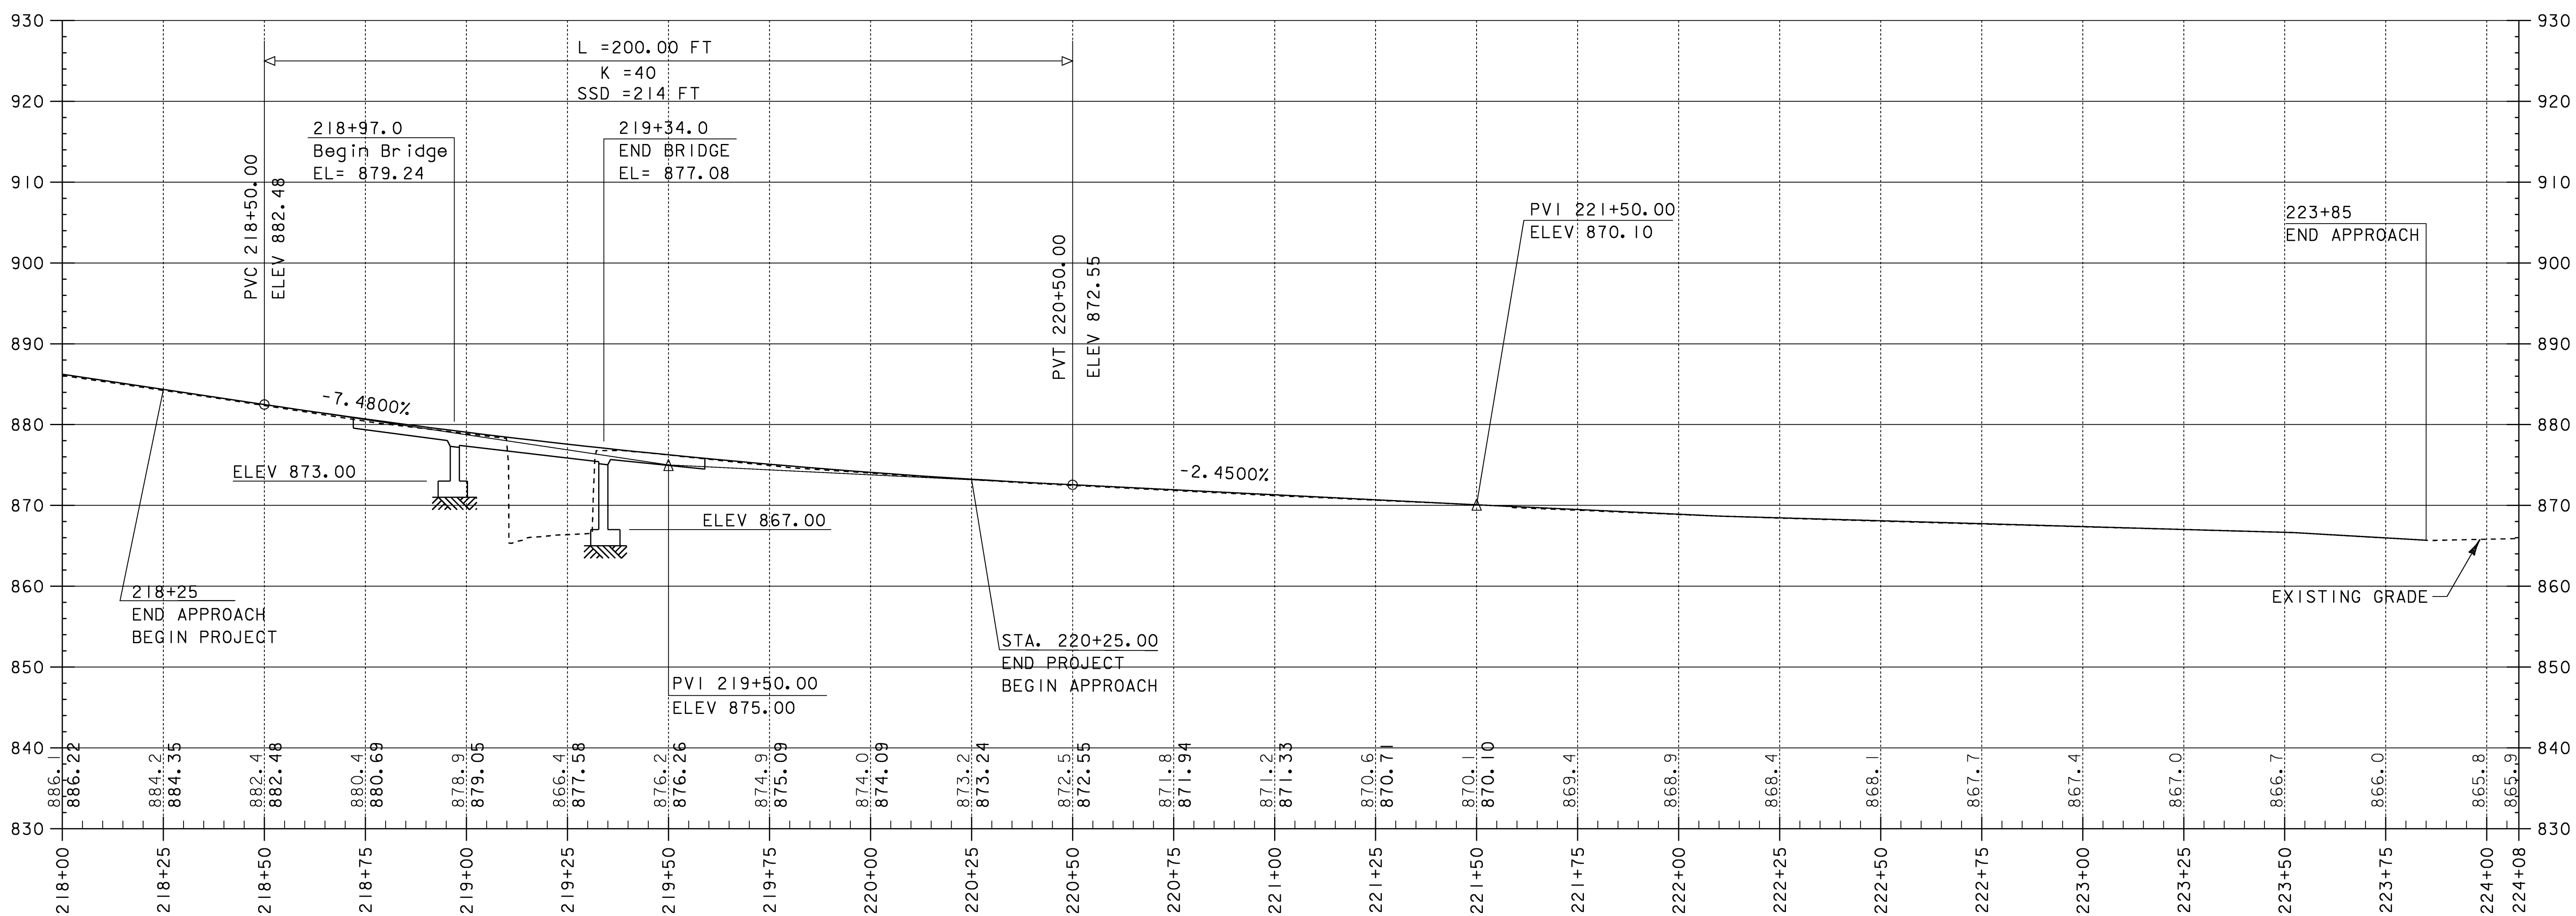

THE GRADES SHOWN TO THE NEAREST TENTH ARE THE ORIGINAL GROUND ELEVATIONS ALONG THE PROPOSED ALIGNMENT. THE GRADES SHOWN TO THE NEAREST HUNDREDTH ARE THE PROPOSED GRADES FOR THE NEW ALIGNMENT.

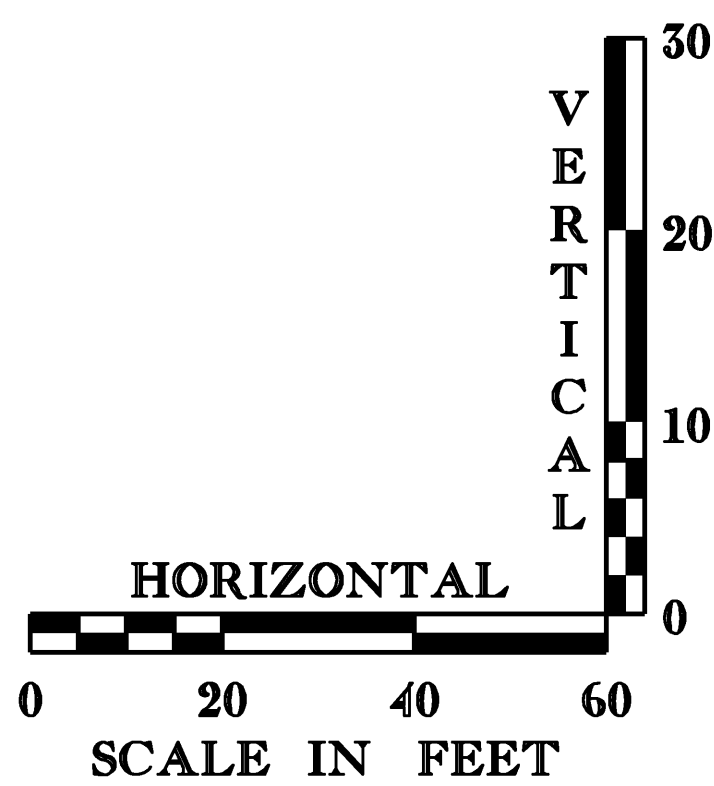

PROFILE SHEET 2

PROJECT NAME:	WILLIAMSTOWN	PLOT DATE:	07-APR-2008
PROJECT NUMBER:	BRS 0204(4)	DRAWN BY:	STANLEY
FILE NAME:	s83ell/structures/sellxs.dgn	DESIGNED BY:	STANLEY
PROJECT LEADER:	EVANS-MONGEON	CHECKED BY:	EVANS-MONGEON
s83ellpf2.1		SHEET	21 OF 108