



# VT. RTE. 64

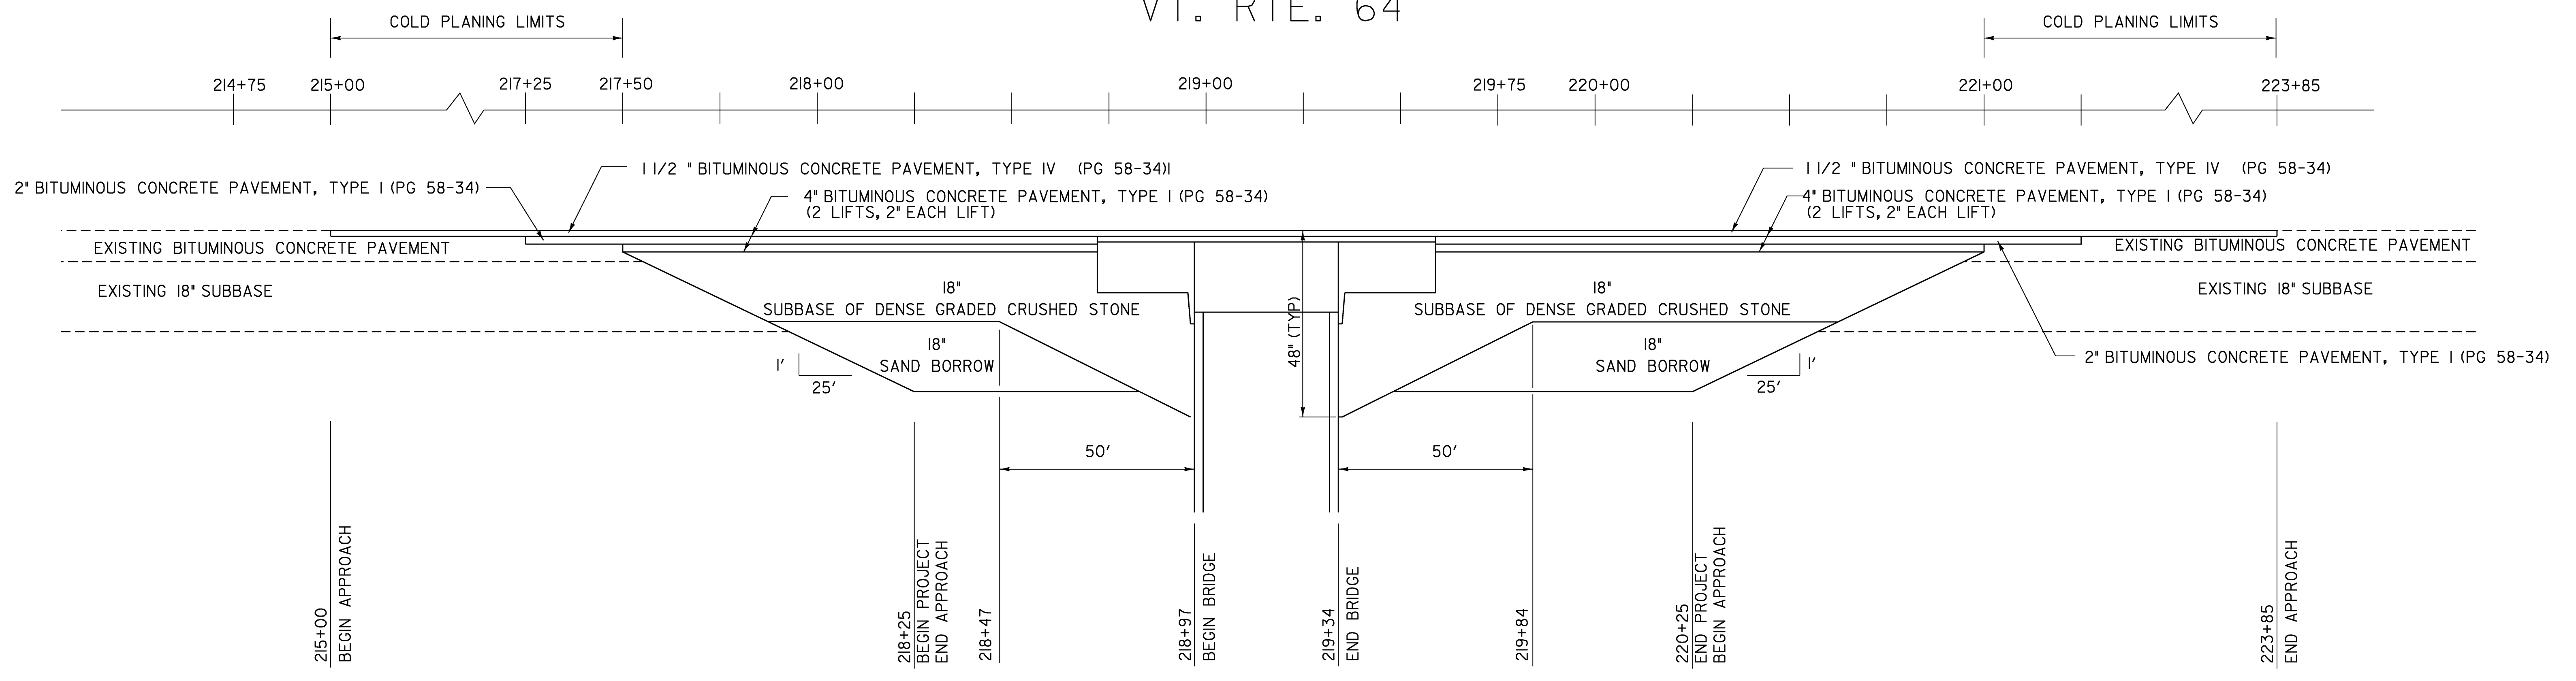

MATERIAL TRANSITION DIAGRAM  
NTS

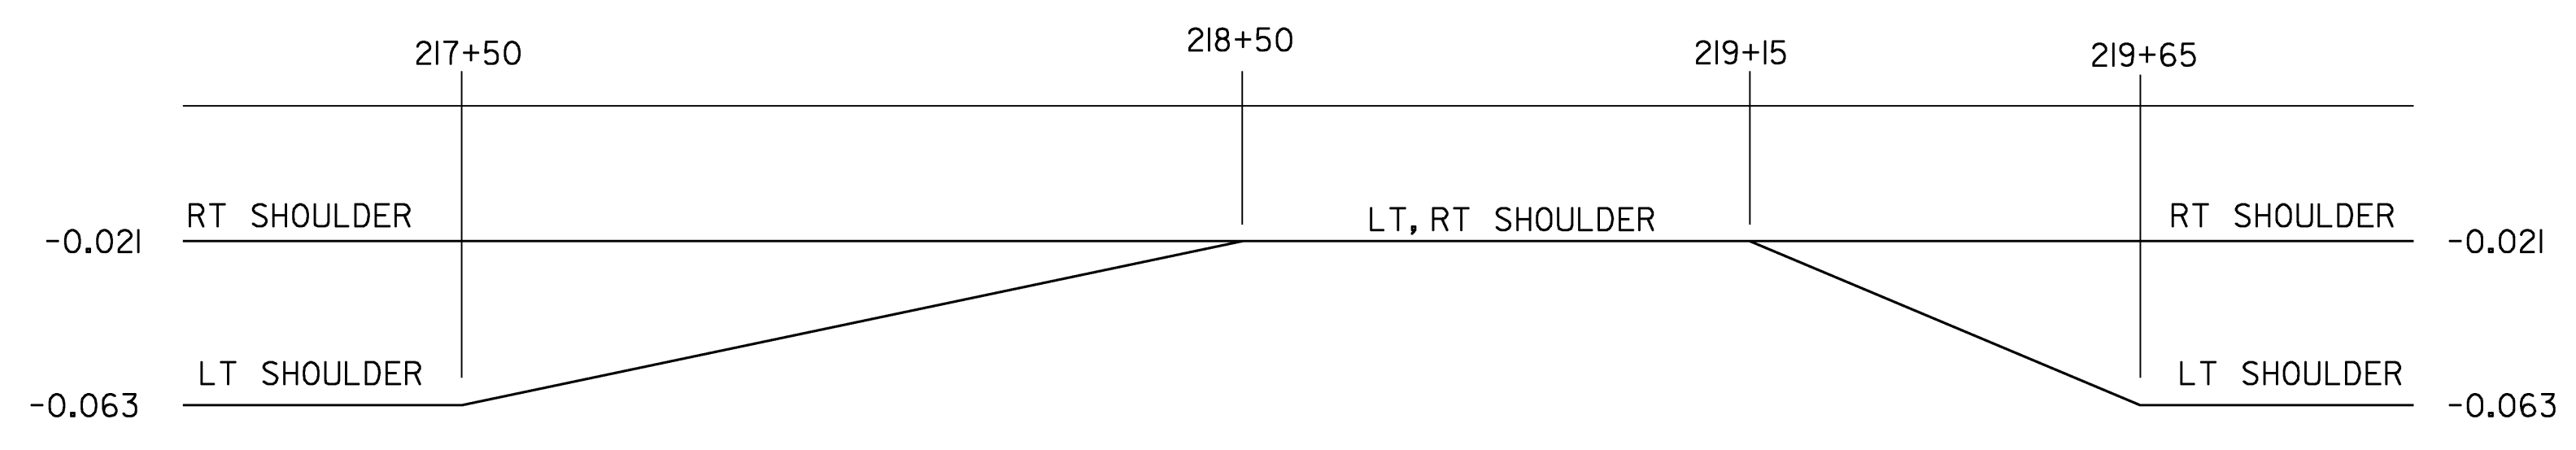

SHOULDER TRANSITION  
NTS

**MATERIAL TRANSITION DETAILS**

PROJECT NAME: WILLIAMSTOWN		PLOT DATE: 07-APR-2008	
PROJECT NO.: BRS 0204(4)		DRAWN BY: U. STANLEY	
DESIGN FILE NAME: str2/83ell/se11xs.dgn		CHECKED BY: EVANS-MONGEON	
SQUAD LEADER: EVANS-MONGEON		SHEET: 25 OF 108	
DESIGNED BY: U. STANLEY			
IPARM FILE NAME:			

<b>DATUM</b>	
VERTICAL	NGVD 1929
HORIZONTAL	ASSUMED