


**PLAN**

SCALE 1" = 10'-0"

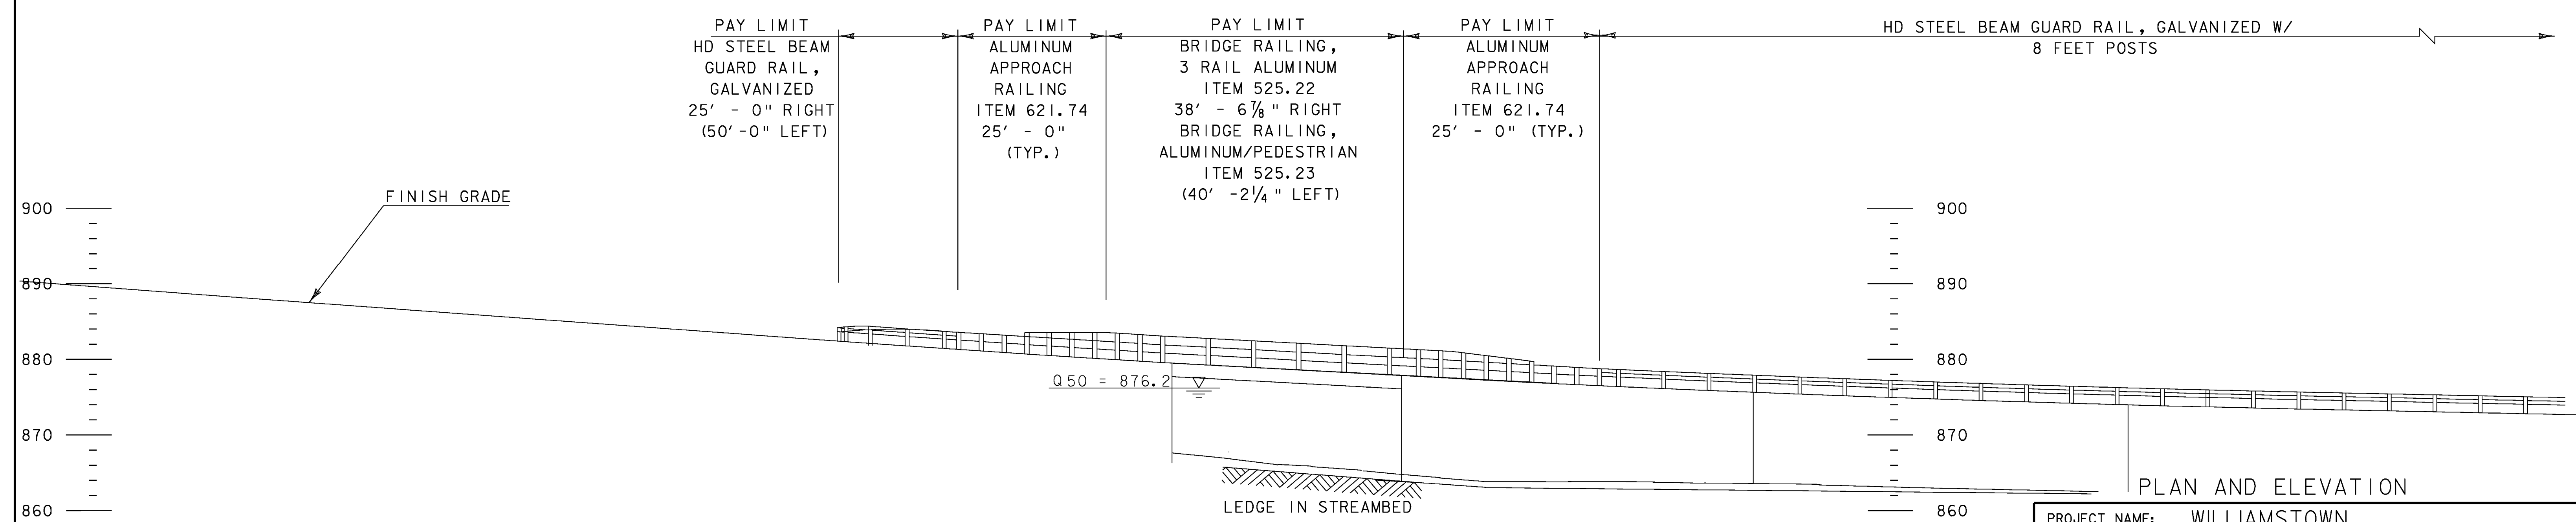

**ELEVATION**

SCALE 1" = 10'-0"

PAY LIMIT HD STEEL BEAM GUARD RAIL, GALVANIZED 25' - 0" RIGHT (50' - 0" LEFT)	PAY LIMIT ALUMINUM APPROACH RAILING ITEM 621.74 25' - 0" (TYP.)	PAY LIMIT BRIDGE RAILING, 3 RAIL ALUMINUM ITEM 525.22 38' - 6 7/8" RIGHT BRIDGE RAILING, ALUMINUM/PEDESTRIAN ITEM 525.23 (40' - 2 1/4" LEFT)	PAY LIMIT ALUMINUM APPROACH RAILING ITEM 621.74 25' - 0" (TYP.)	HD STEEL BEAM GUARD RAIL, GALVANIZED W/ 8 FEET POSTS
--	---	--	--	---

PROJECT NAME: WILLIAMSTOWN  
 PROJECT NUMBER: BRS 0204(4)  
 FILE NAME: /str2/83ell/sellpe.dgn  
 PROJECT LEADER: EVANS-MONGEON  
 DESIGNED BY: U. STANLEY  
 sellpe.i  
 PLOT DATE: 07-APR-2008  
 DRAWN BY: U. STANLEY  
 CHECKED BY: EVANS-MONGEON  
 SHEET 45 OF 108