


END R. O. W. PROJECT
STA. 0+828.00

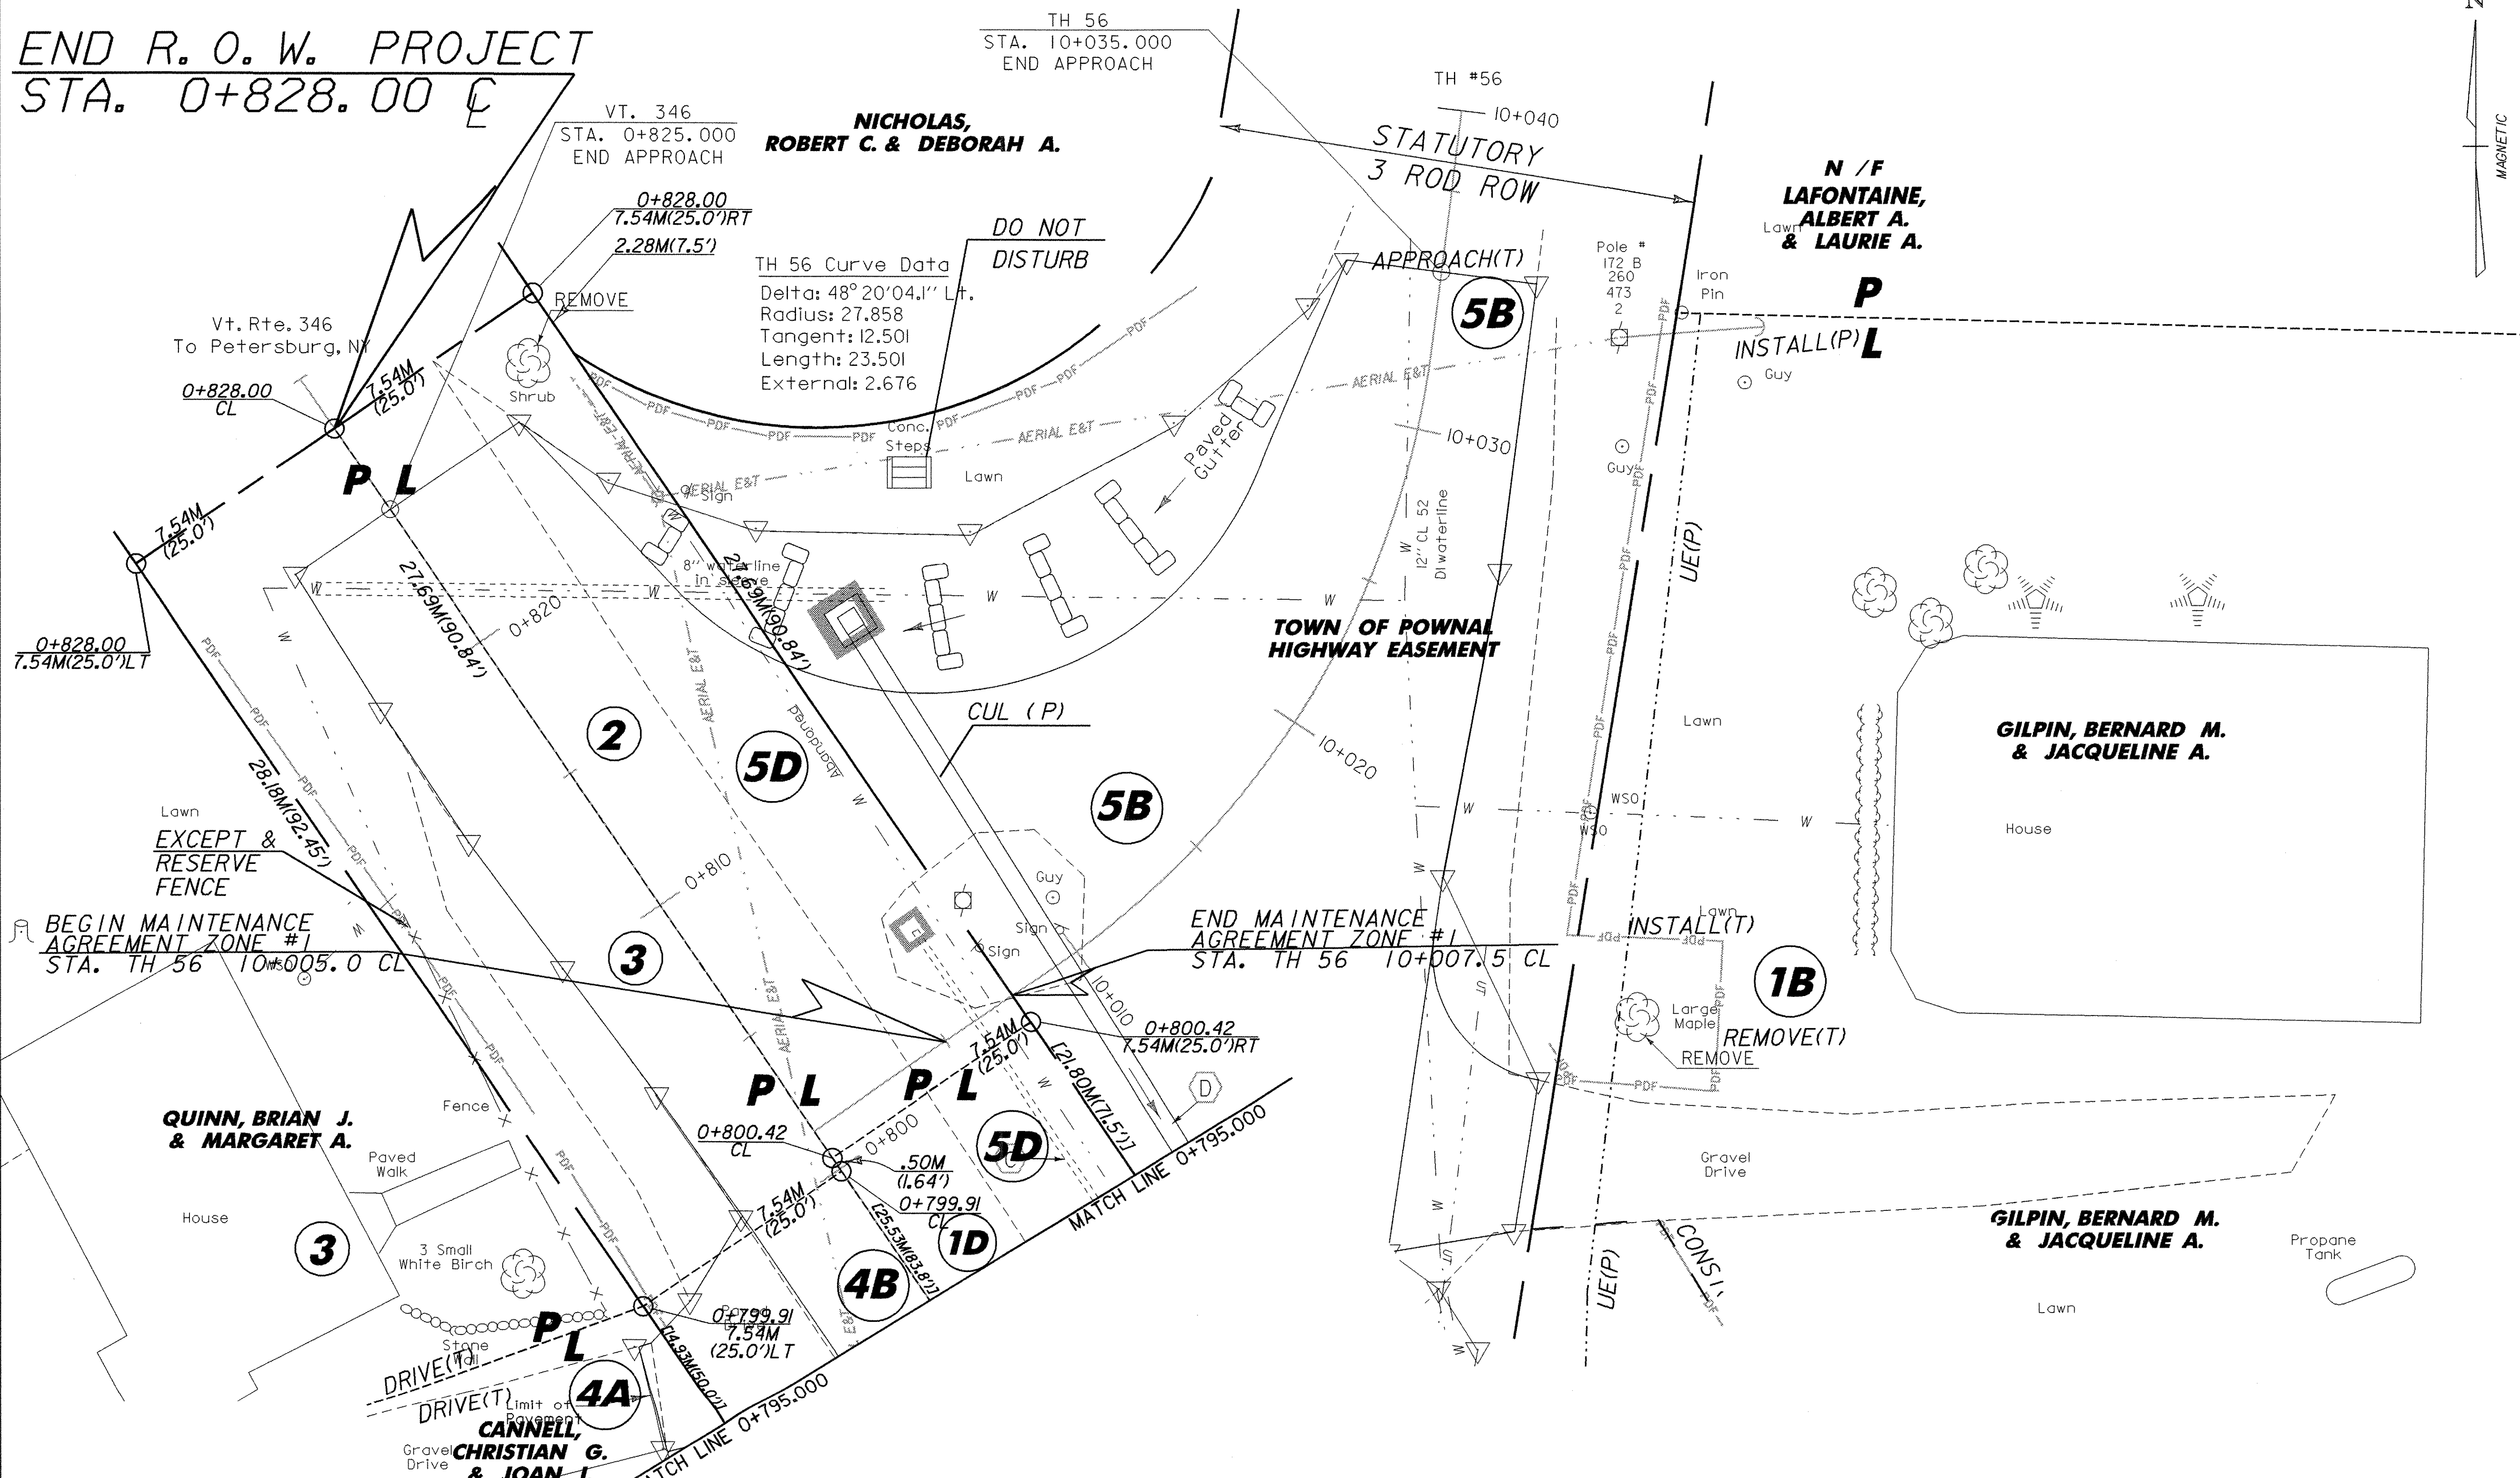

BEGIN MAINTENANCE AGREEMENT ZONE #1
 STA. TH 56 10+005.0 CL

END MAINTENANCE AGREEMENT ZONE #1
 STA. TH 56 10+007.5 CL

ROW PLAN SHEET #2

PROJECT NAME:	POWNAL		
PROJECT NUMBER:	STP RS 0107(8)		
FILE NAME:	/84c028/sfr/sc028bdr.dgn	PLOT DATE:	10-MAY-2007
PROJECT LEADER:	W. SYMONDS	DRAWN BY:	G. SHANGRAW
DESIGNED BY:	G. SHANGRAW	CHECKED BY:	T. FILLBACH
R. O. W. SHEET 9 OF 9 SHEETS			SHEET 7 OF 65

