


BRIDGE RAIL - HEAVY DUTY STEEL BEAM TYPE C  
FASCIA MOUNTED (SEE SHEET 41 FOR GUARD  
RAIL LAYOUT AND STANDARD SB-R6-82)

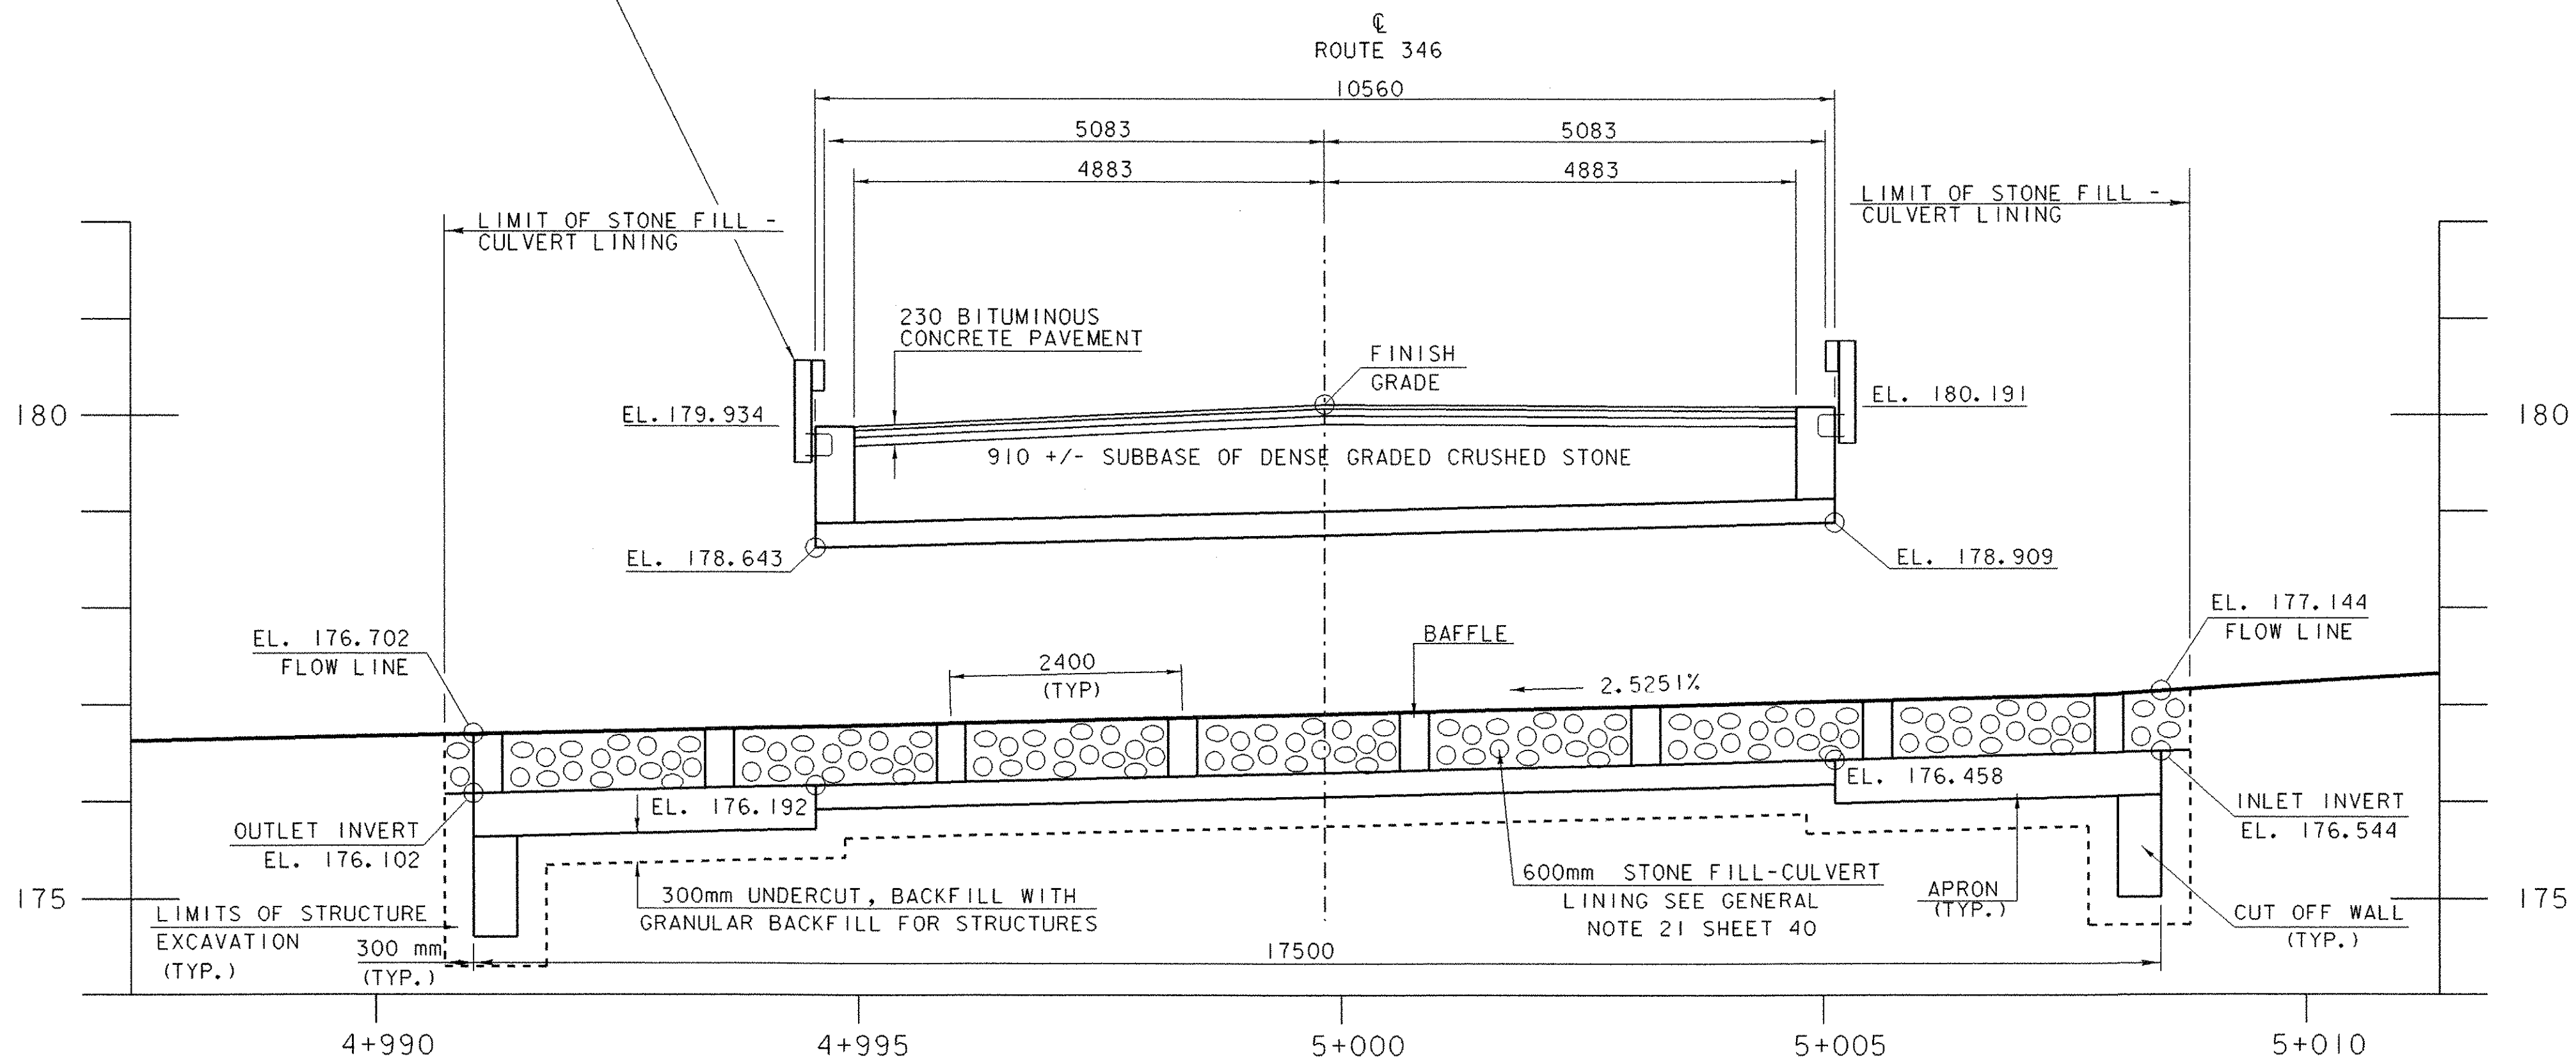

CHANNEL PROFILE  
ALONG  $\bar{C}$  BOX

**PLAN & ELEVATION**

PROJECT NAME:	POWNAI	PLOT DATE:	10-MAY-2007
PROJECT NUMBER:	STP RS 0107 (8)	DRAWN BY:	K. RUTTER
FILE NAME:	/84c028/str/sc028pe.dgn	CHECKED BY:	T. SUMNER
PROJECT MANAGER:	W. SYMONDS	SHEET	22 OF 65
DESIGNED BY:	K. RUTTER		