


THE GRAY SHADING SHOWN ON THIS SHEET REPRESENTS AREAS WITHIN THE BOUNDARY OF THE PROJECT DEFINITION FENCE WHICH WILL BE SEEDED, FERTILIZED, AND MULCHED IF DIRECTED BY THE ENGINEER.

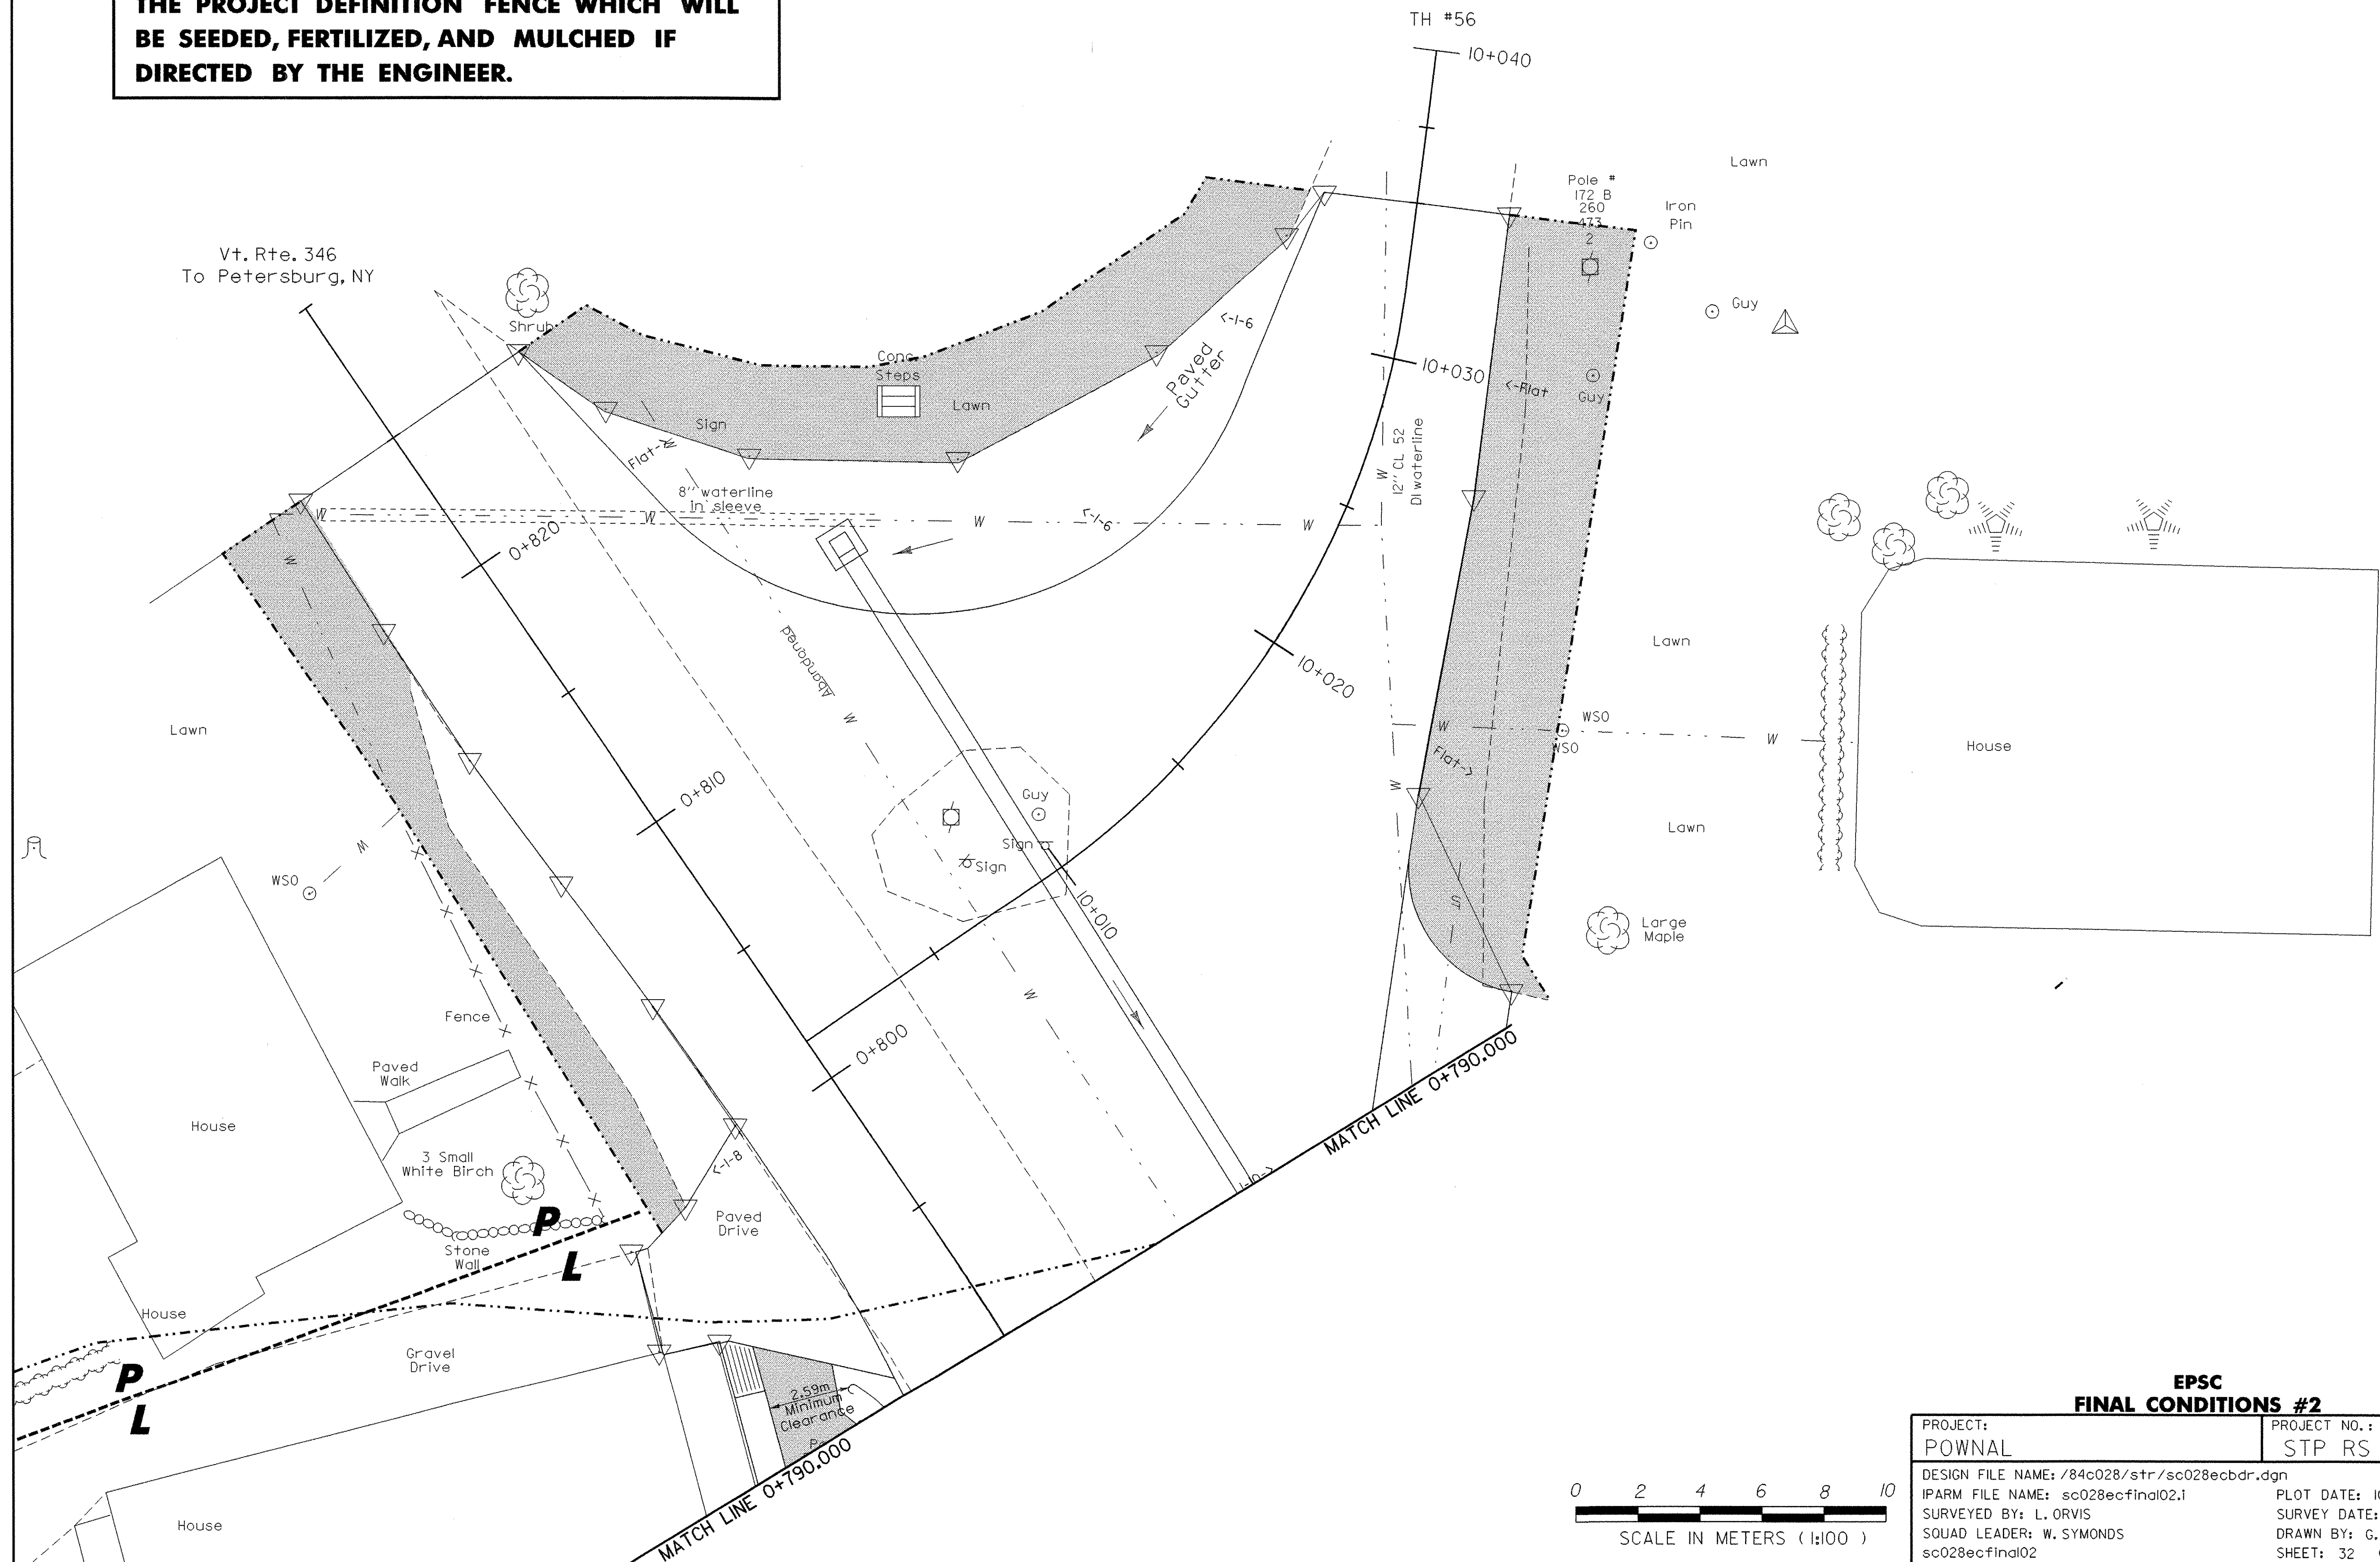

**EPSC
FINAL CONDITIONS #2**

PROJECT: POWNAL	PROJECT NO.: STP RS 0107(8)
DESIGN FILE NAME: /84c028/str/sc028ecbdr.dgn	PLOT DATE: 10-MAY-2007
IPARM FILE NAME: sc028ecfind02.i	SURVEY DATE: 09-22-1998
SURVEYED BY: L. ORVIS	DRAWN BY: G. SHANGRAW
SQUAD LEADER: W. SYMONDS	SHEET: 32 OF 65
sc028ecfind02	

