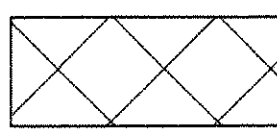
 The gray shape represents the area where concrete slabs are estimated to exist beneath the existing pavement. These slabs are to be removed, and will be paid for as item 203.16, Solid Rock Excavation.

 The hatching represents the area of existing pavement to be removed, and will be paid for as item 203.28, Excavation of Surfaces and Pavements.

Item 529.20
Partial Removal of
Structure
(Horizontal Timber)

Ladd Brook

Channel Line
N 77° 32' 51.79" E

EXISTING CONCRETE SLAB AREA

PROJECT NAME:	POWNAI	PLOT DATE:	10-MAY-2007
PROJECT NUMBER:	STP RS 0107(8)	DRAWN BY:	G. SHANGRAW
FILE NAME:	/84c028/str/sc028cnc.dgn	DESIGNED BY:	G. SHANGRAW
PROJECT LEADER:	W. SYMONDS	CHECKED BY:	T. FILLBACH
sc028cnc.i			SHEET 51 OF 65

