



DETAIL OF BARBED WIRE FENCE

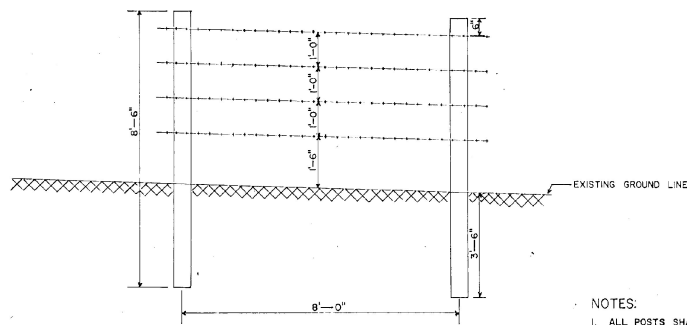

TYPICAL OF BARBED WIRE FENCE AT NORMAL SECTION

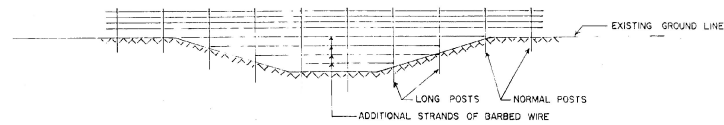

TYPICAL OF BARBED WIRE FENCE AT STREAM CROSSING

NOTES:

1. ALL POSTS SHALL BE SEASONED CEDAR, STRAIGHT, SOLID AND NO LESS THAN 4 1/2 INCHES IN DIAMETER AT THE SMALL END.
2. BARBED WIRE SHALL CONFORM TO REQUIREMENTS FOR ZINC-COATED (GALVANIZED) STEEL BARBED WIRE, ASTM A 121, 2 STRAND STANDARD SIZE NO 12 1/2, COATING CLASS NO. 3.
3. STAPLES SHALL BE AT LEAST 1 1/4 INCHES LONG OF NO. 9 GALVANIZED WIRE.
4. IN AREAS OF STREAM CROSSINGS LONGER POSTS AND ADDITIONAL STRANDS OF WIRE SHALL BE USED. THIS SHALL BE DETERMINED FROM FIELD CONDITIONS BY THE RESIDENT ENGINEER AT THE TIME OF ERECTION.