


TRANSITION FOR SHOULDER NARROWING

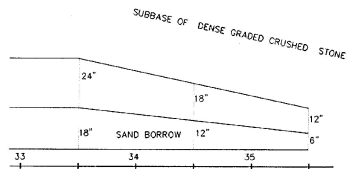

TRANSITION FOR SUBBASE MATERIALS

SCALE 10 FEET

MAINLINE	
FROM STATION	TO STATION
33+50	35+50
PROJ. NAME	WALLINGFORD
PROJ. NO.	BRS 0137(13)
SURVEYED BY	YSC 07/99
PLOTTED BY	JAC 03/99
SHEET	109 OF 113 SHEETS