


PAINT LIGHT RUST PREVENTIVE
 COAT OF PRIMER (FS)
 EDGES & SHADED AREA ()

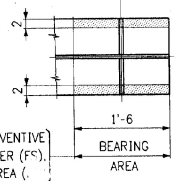

RECEIVED
 DEC 27 1996
 BY: [Signature]

WORK THIS DWG. WITH DWG. 18

NO.	REVISION	DATE

HIGH STEEL STRUCTURES, INC.		1370 Hamstead Road Lynchburg, VA 24502-0008 Phone 717/299-5211 A Division of High Industries, Inc.
GIRDER		G2B
U.S. ROUTE 7 OVER OTTER CREEK		
BRIDGE NO. 79		
TOWN OF WALLINGFORD, COUNTY OF RUTLAND		
STATE OF VERMONT		
AGENCY OF TRANSPORTATION		
STATE CONTRACT OR REF. NO.	PROJECT NO. BRS-0137(13)	
CONTRACTOR	J. A. McDONALD, INC.	
IN CHARGE	abs	DATE 2-3-96
CONTRACT NUMBER	VT-95367	DRAWING NUMBER 17 OF 24

CODE-30